


8/23/99

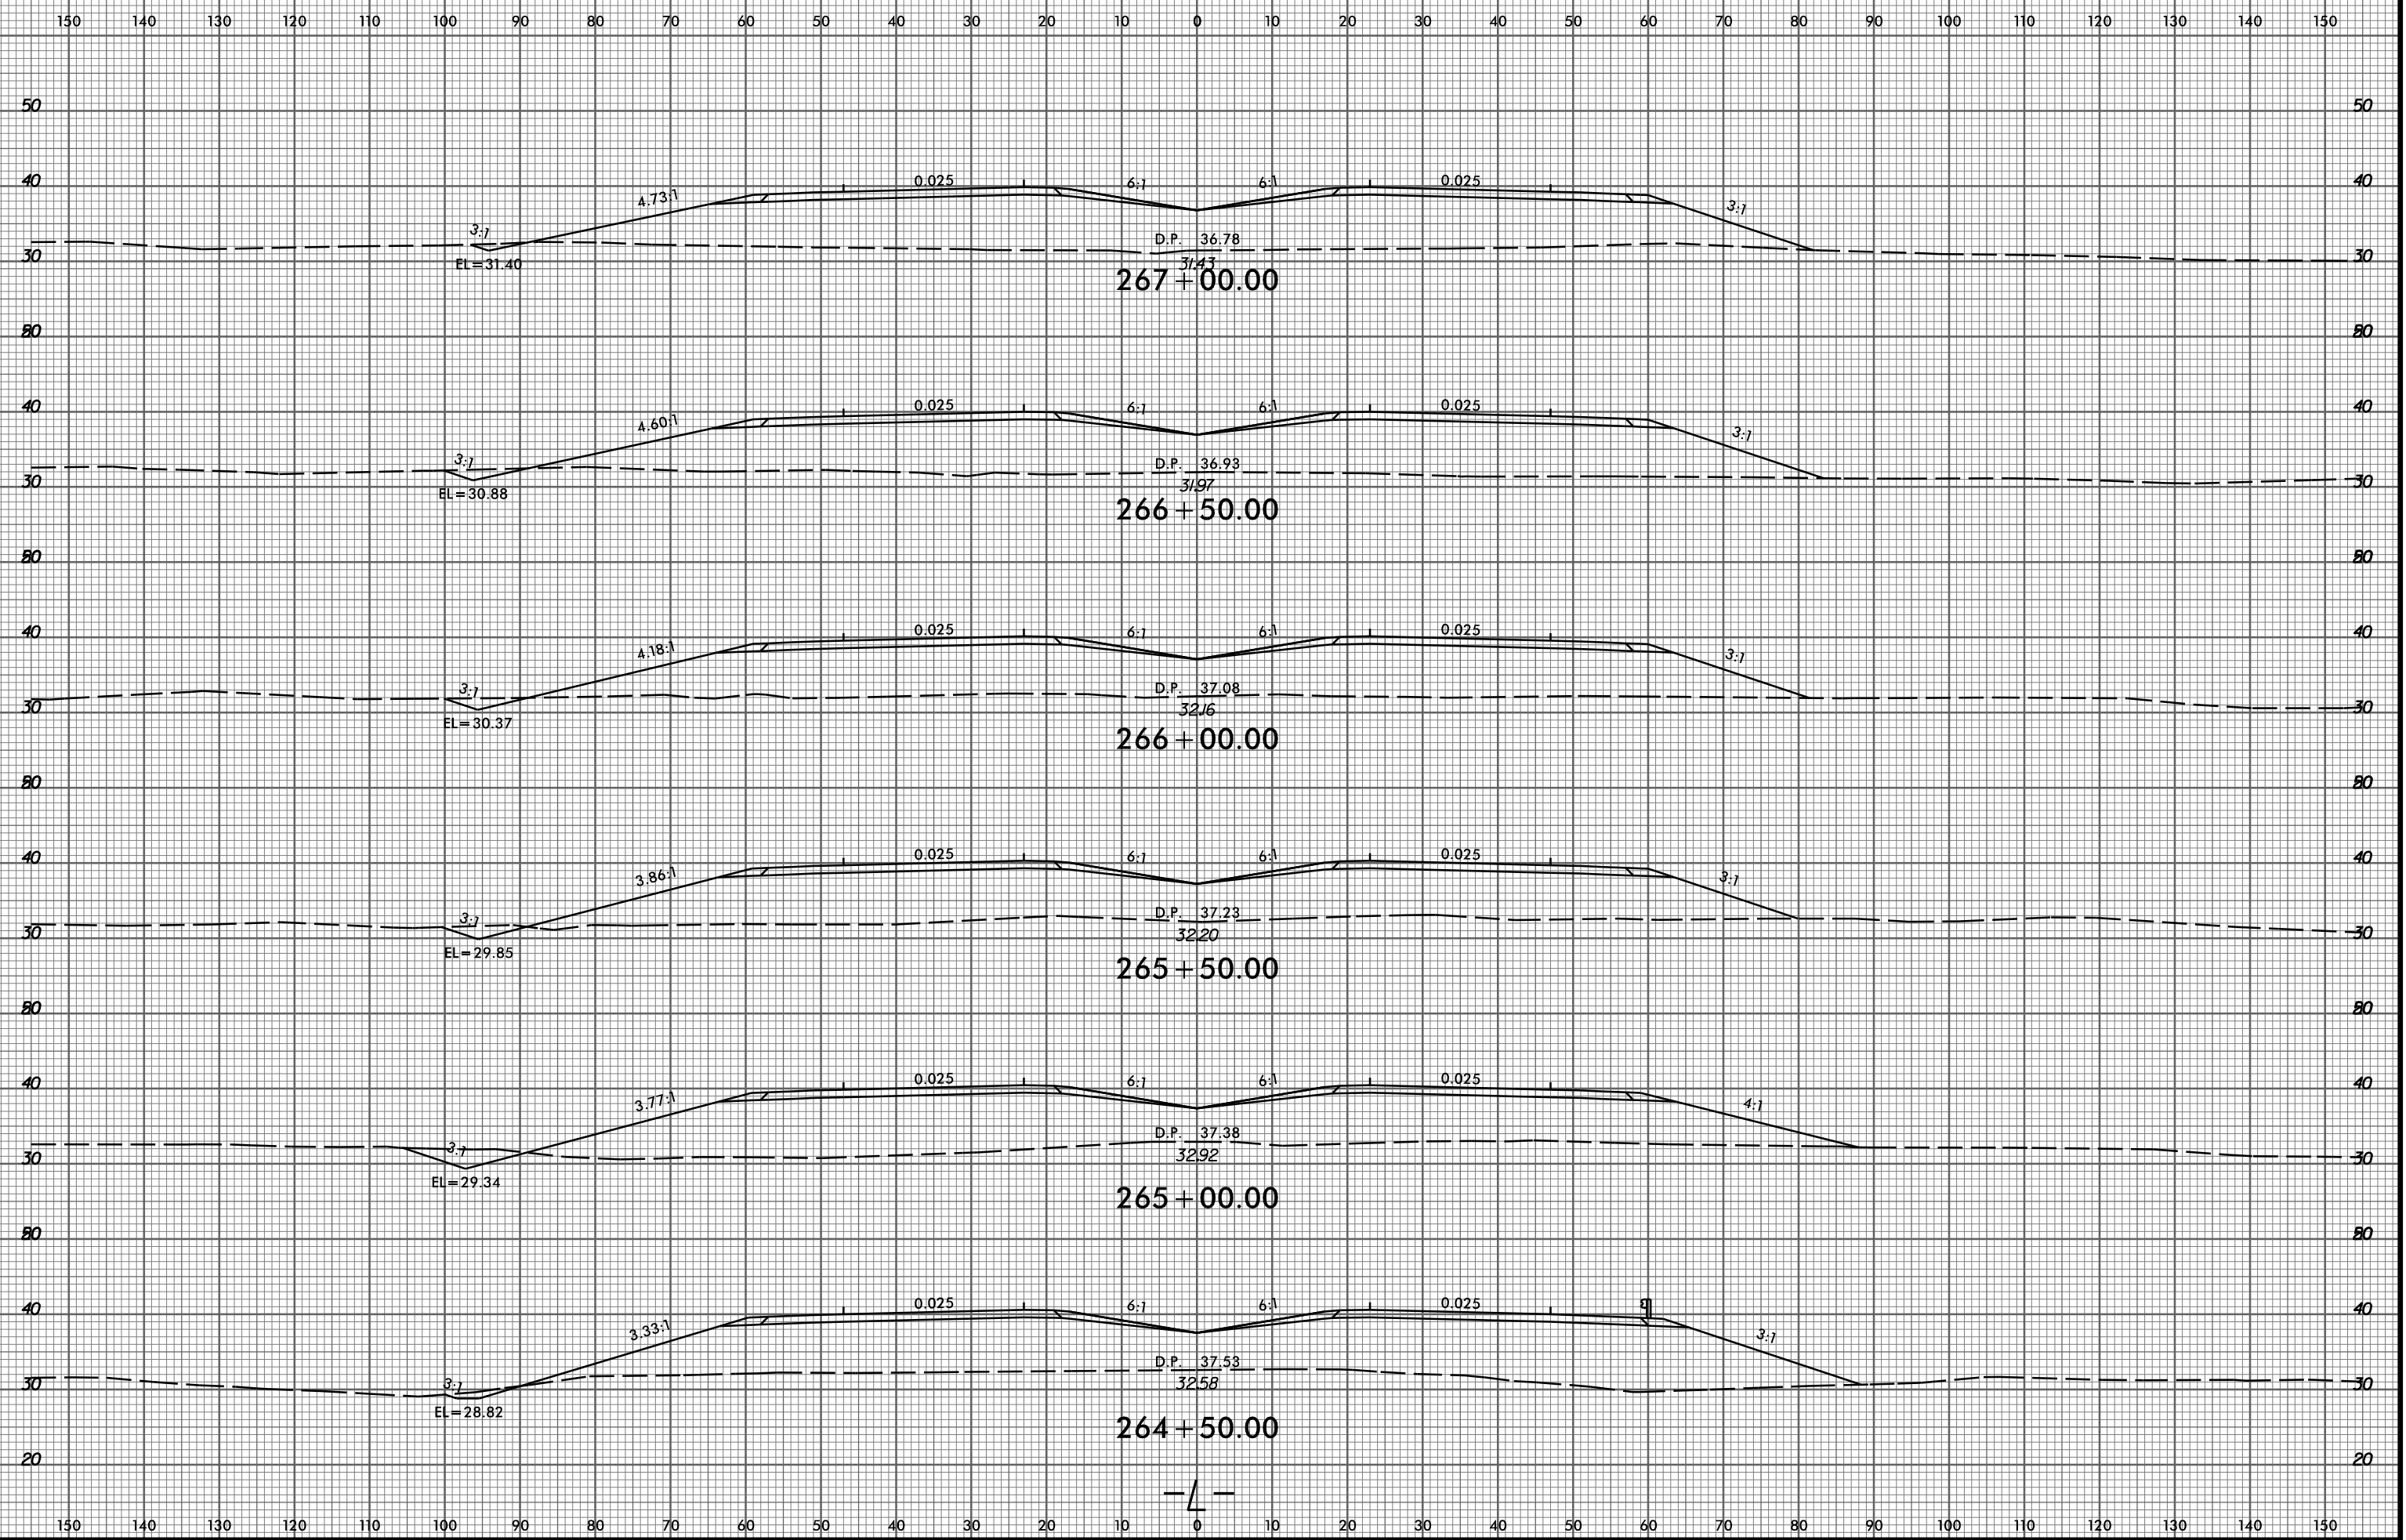

2/9/2015 P:\8522-01\Cadd\2514C_Roadway\XSC\2514C_Rdy_xp1.L.dgn gmedlin