


8/23/99

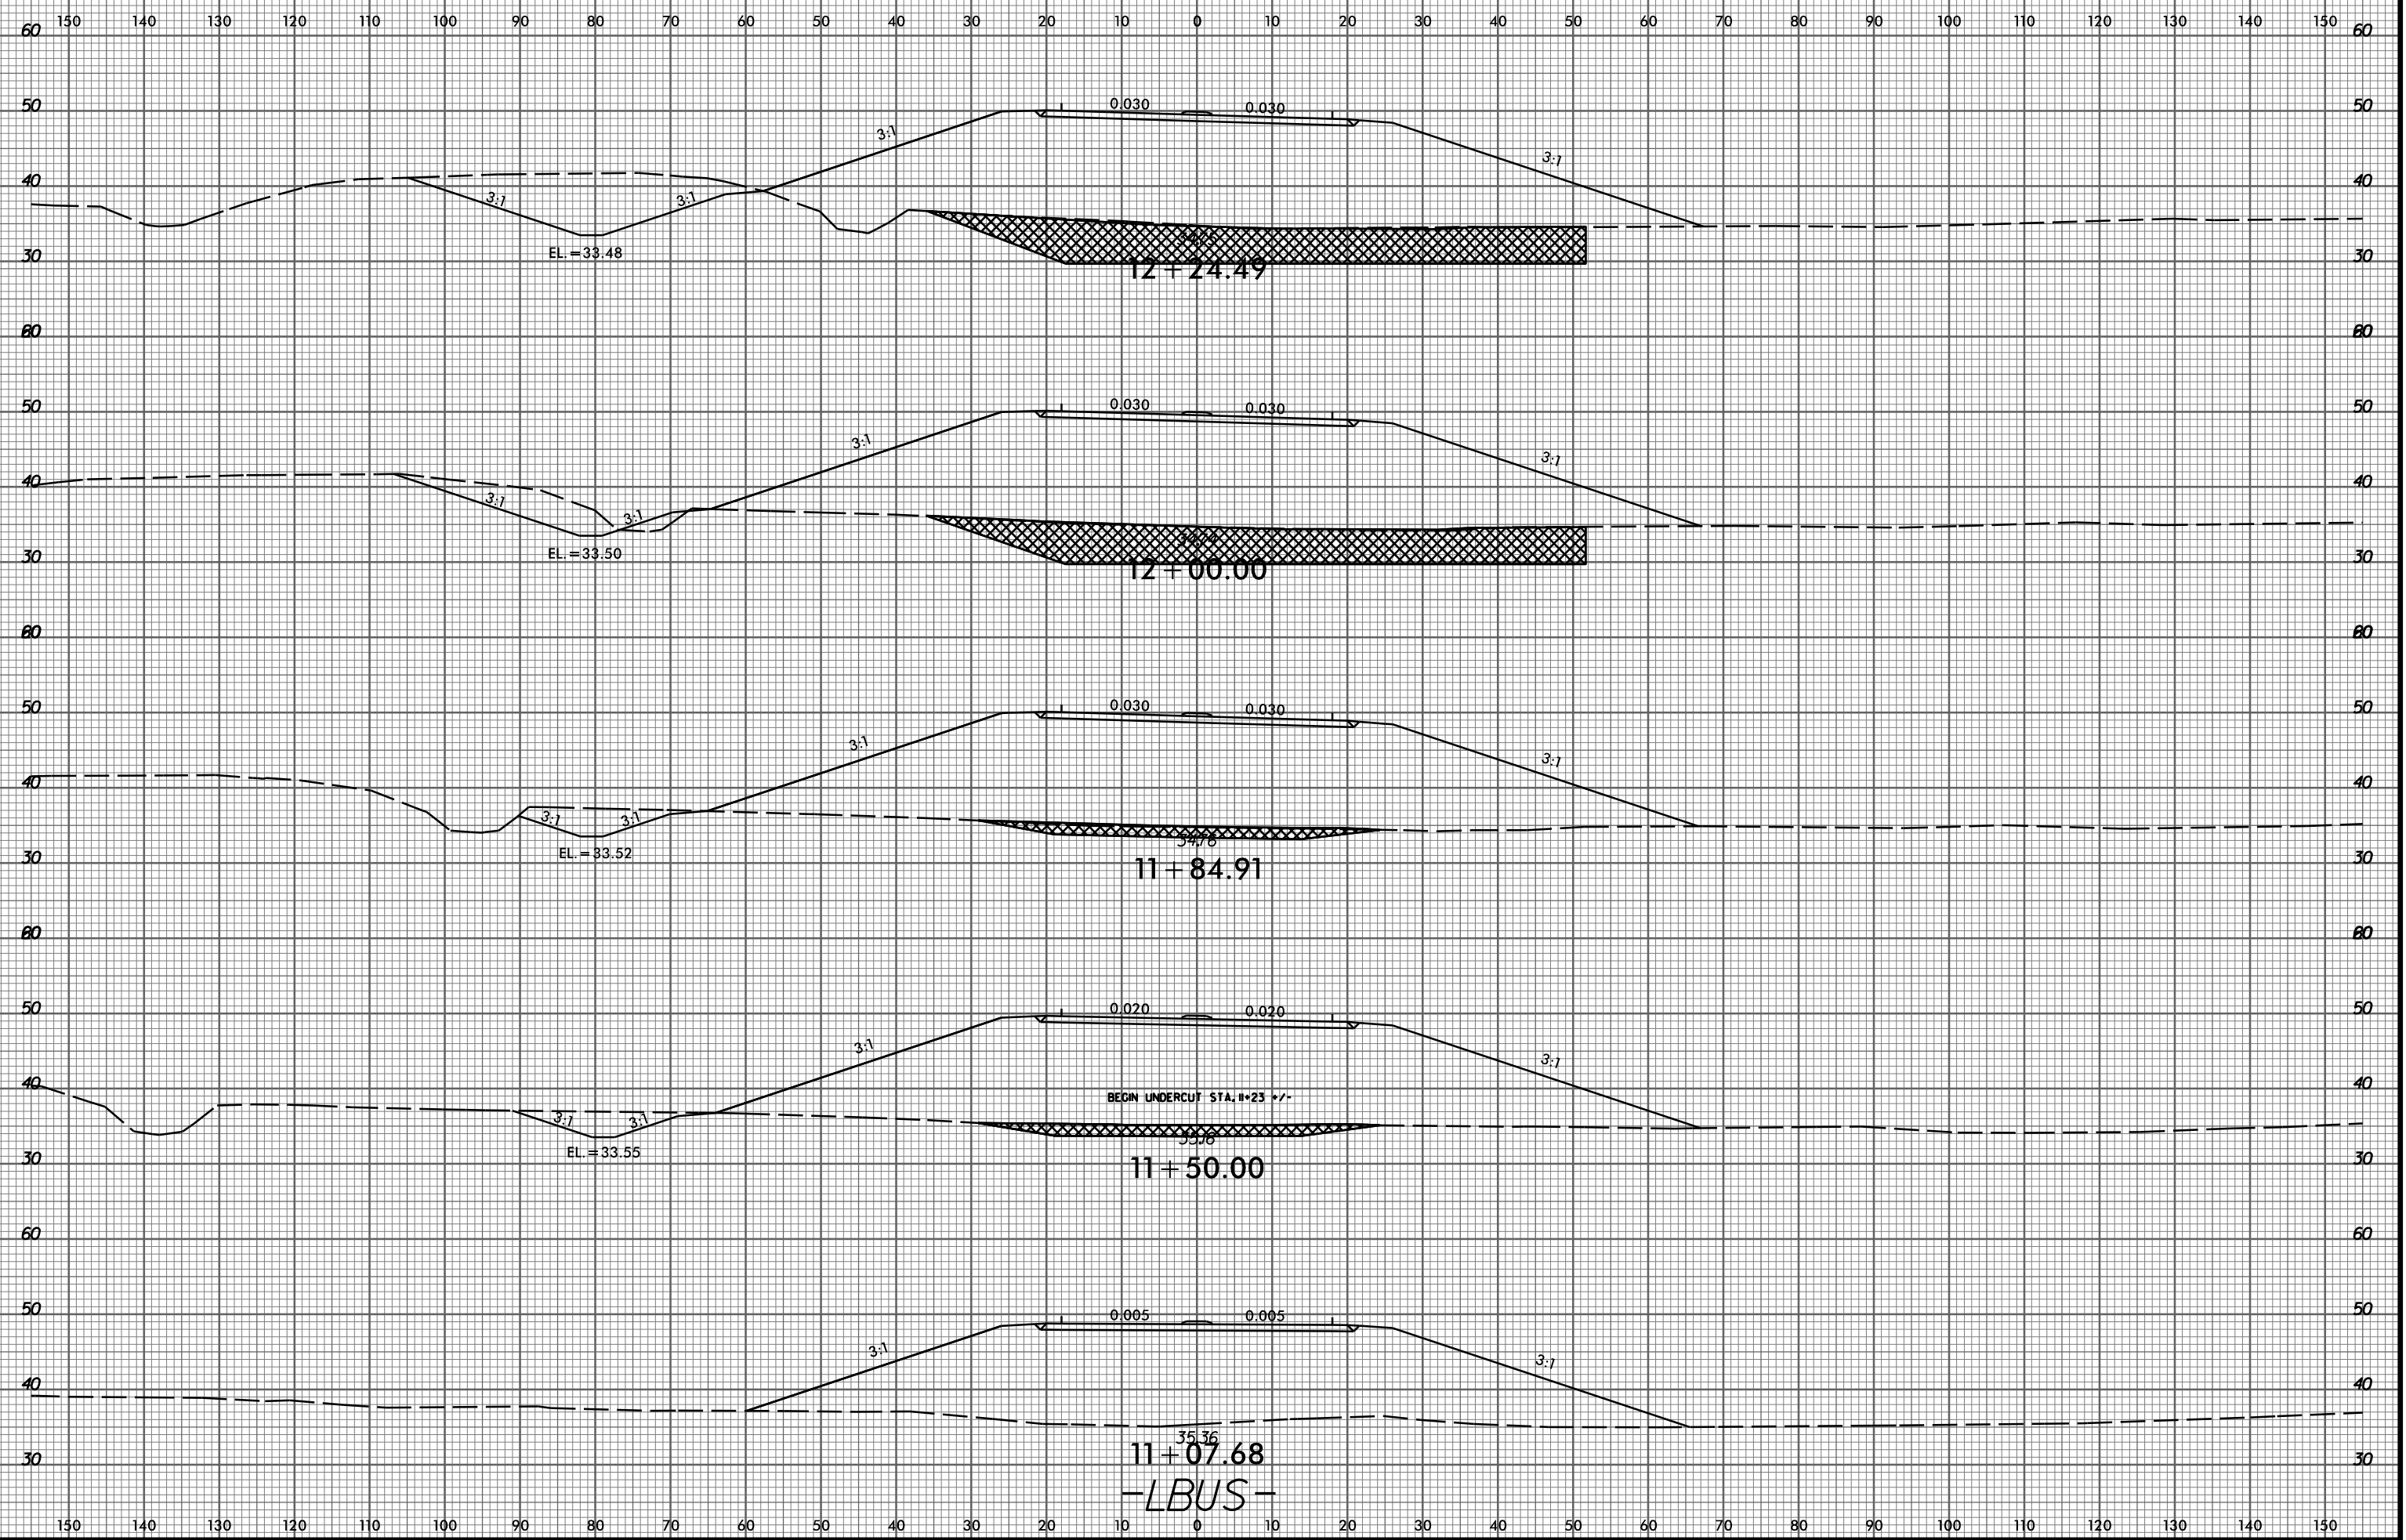

3/8/2005
P:\8522-01\Cadd\2514C\Roadway\XSC\2514C_Rdy_xpl_lbus.dgn
thuffman