


8/23/99



PROJ. REFERENCE NO. R-2514C SHEET NO. X-131

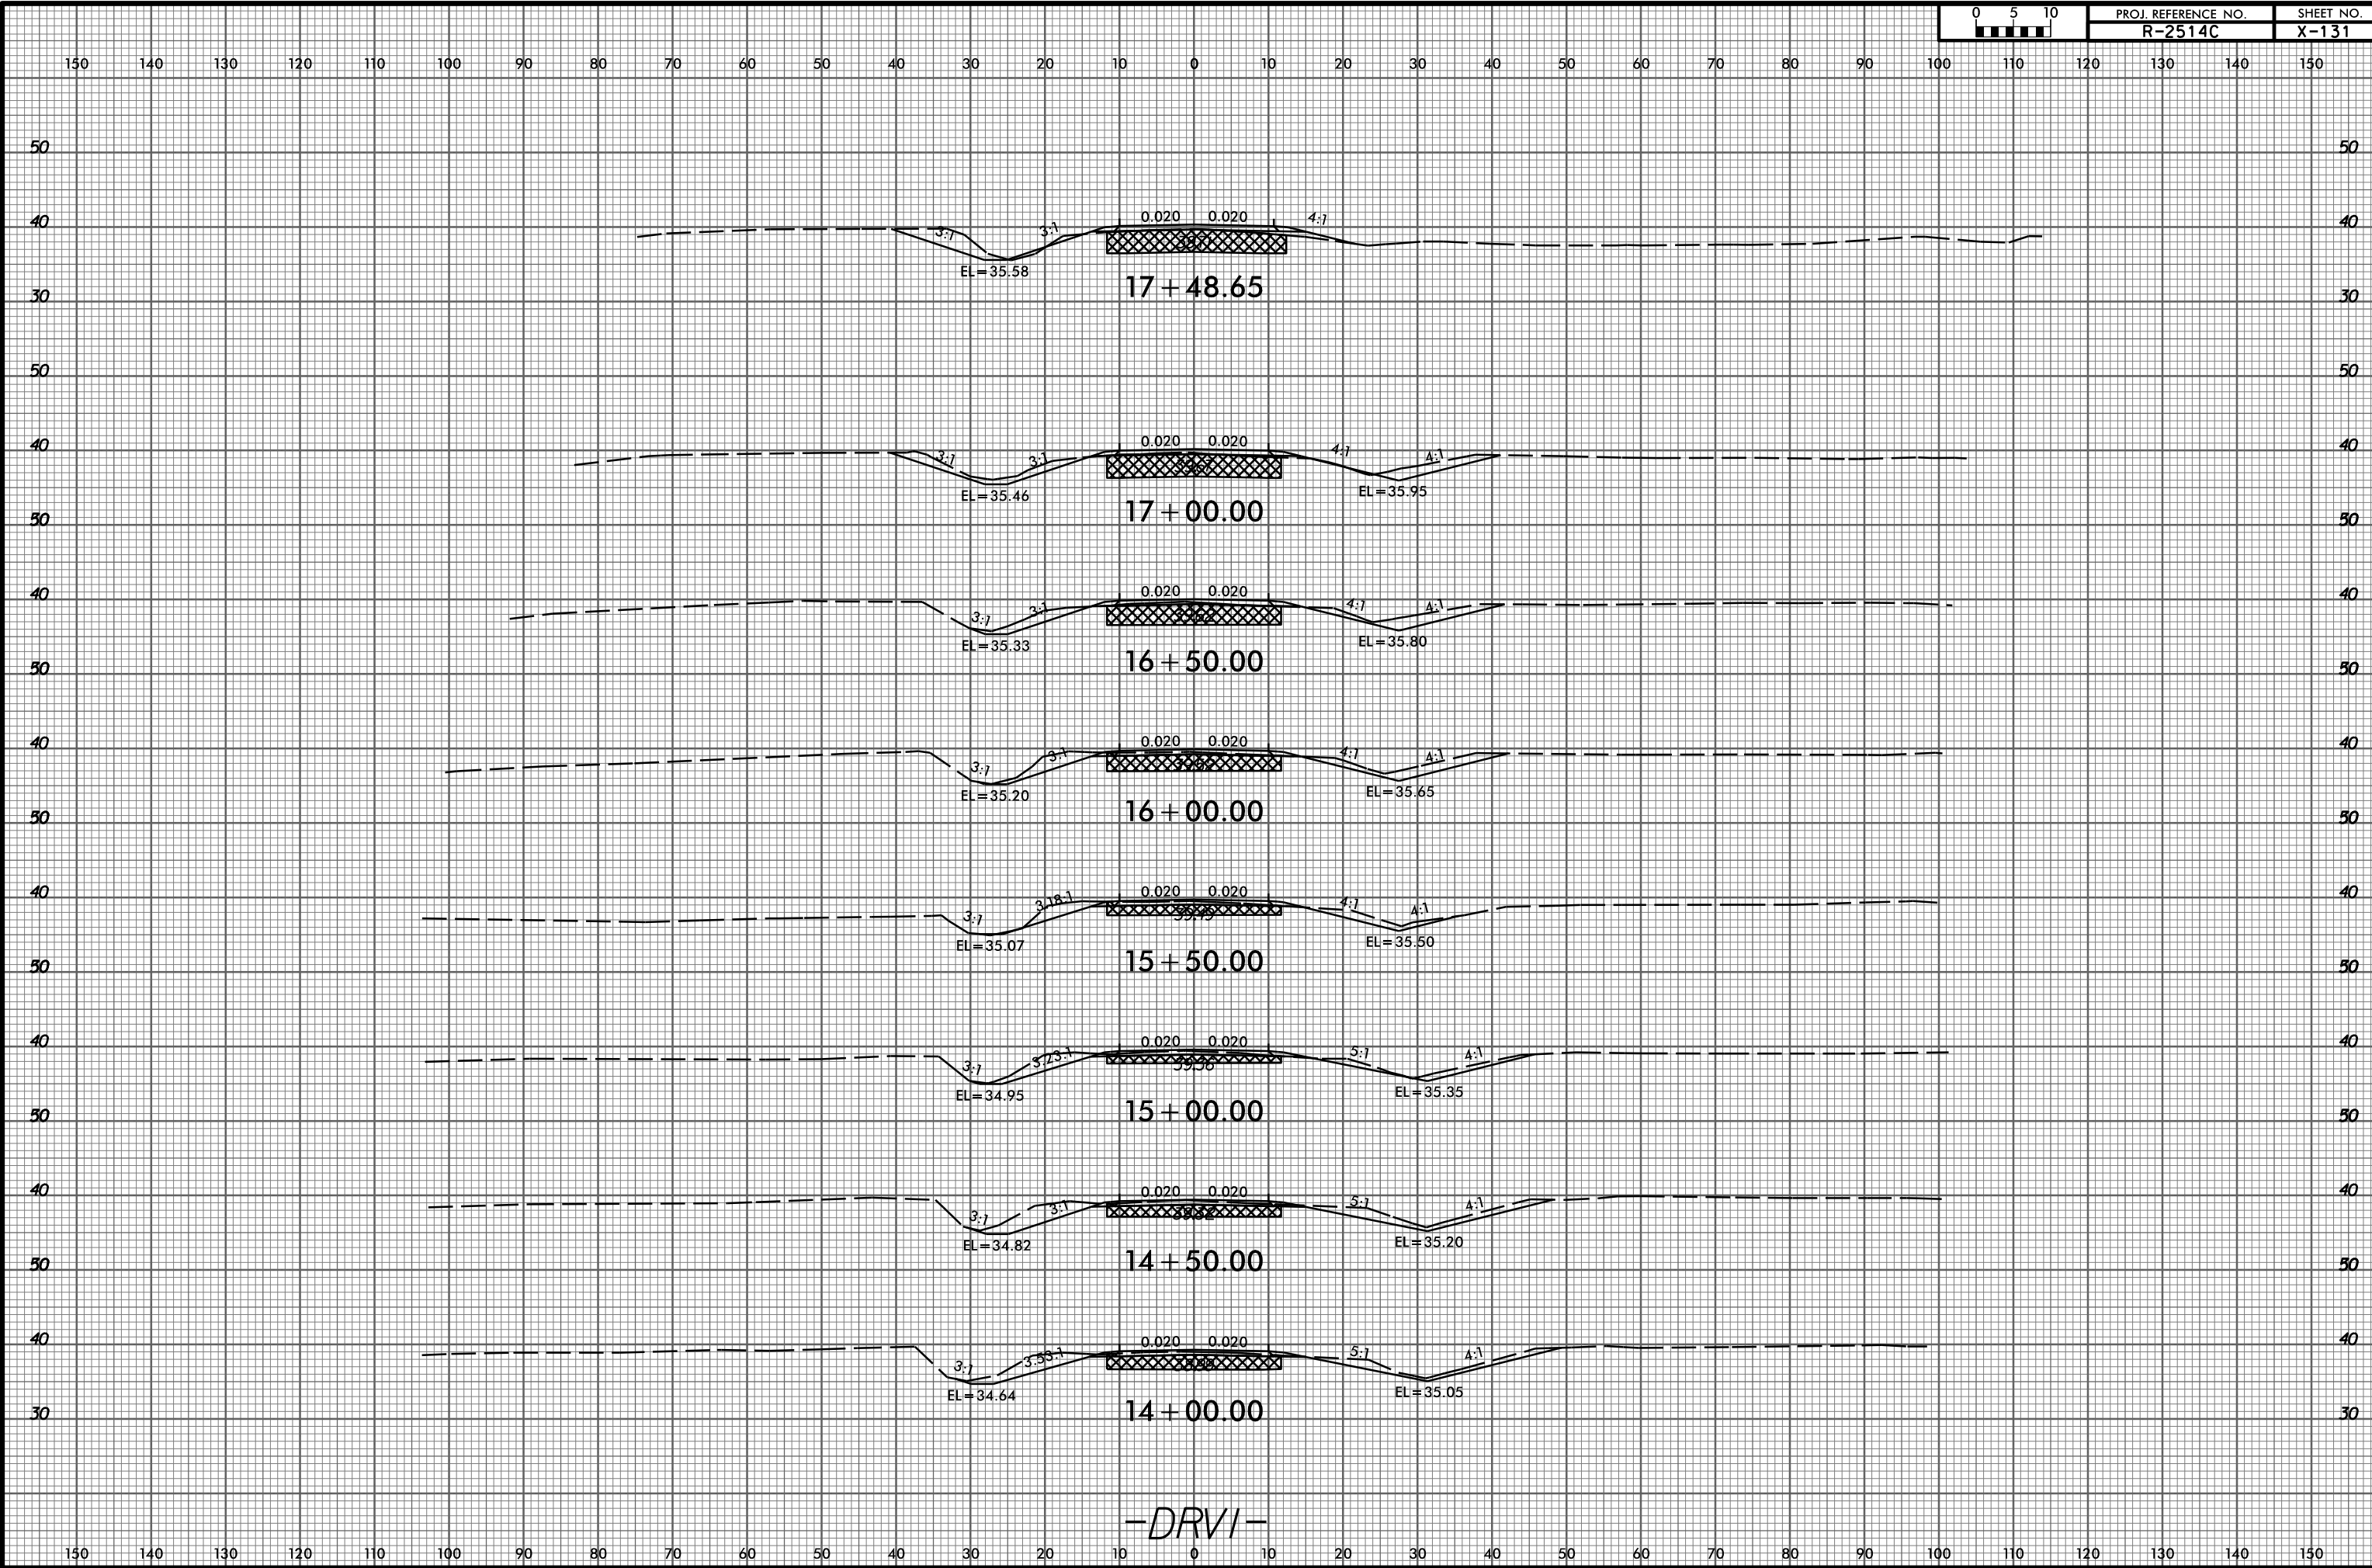

-DRVI-

2/9/2015 P:\3522-01_Cadd\R2514C_Roadway\XSC\R2514C_Rdy_xp1_dr_v1.dgn gmedlin