

5/28/2015


-RAB1-

-RAB2-

**WETHERILL ENGINEERING**  
 559 Jones Franklin Rd, Suite 164  
 Raleigh, N.C. 27606  
 License No. K-0377  
 Bus: 919 851 8077  
 Fax: 919 851 8107

TRANSPORTATION PLANNING/DESIGN - BRIDGE/STRUCTURE DESIGN  
 CIVIL/SITE DESIGN - GIS/GPS - CONSTRUCTION OBSERVATION


PROJECT REFERENCE NO. <b>R-2248G</b>	SHEET NO. <b>12</b>
ROADWAY DESIGN ENGINEER Edw. I. Hiett SEAL 21116 ENGINEER BOB A. MAY 4/24/2015	HYDRAULICS ENGINEER Karen Pfeiffer SEAL 31025 ENGINEER TAREN HEFFNER 4/24/2015

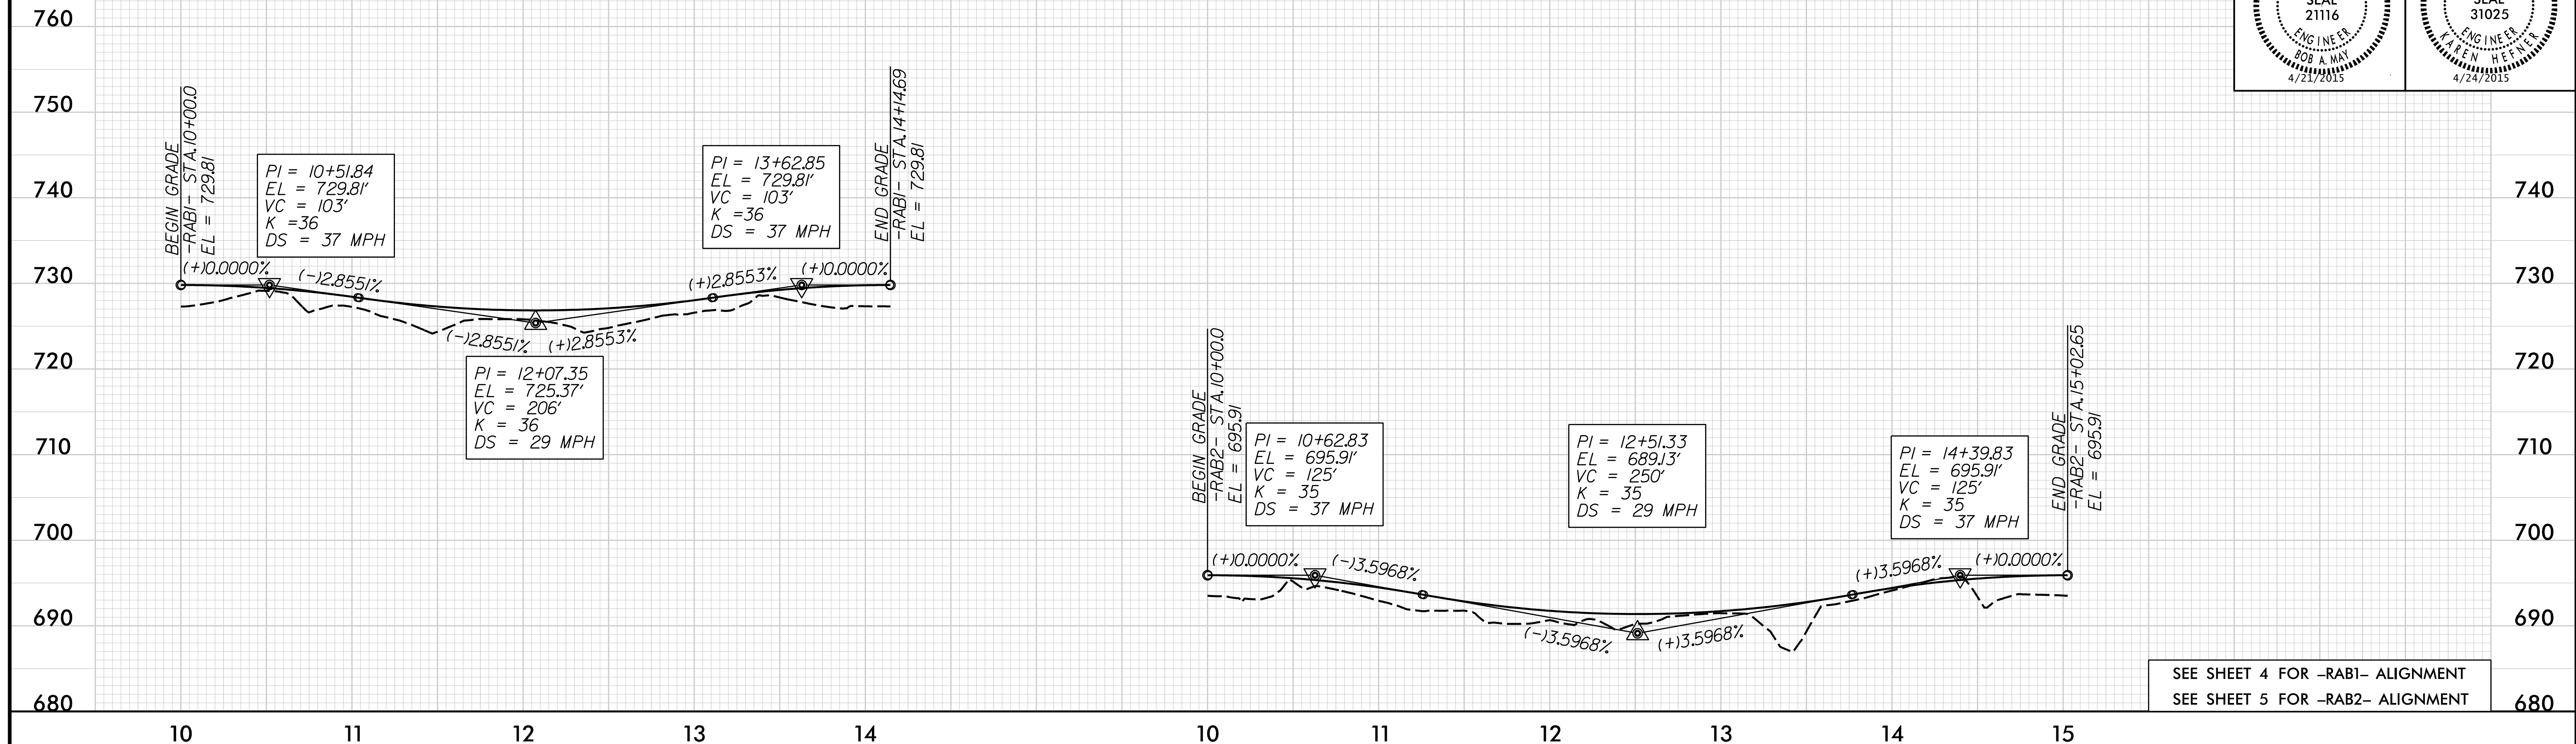

-RAB3-

-DR1-

-DR2-

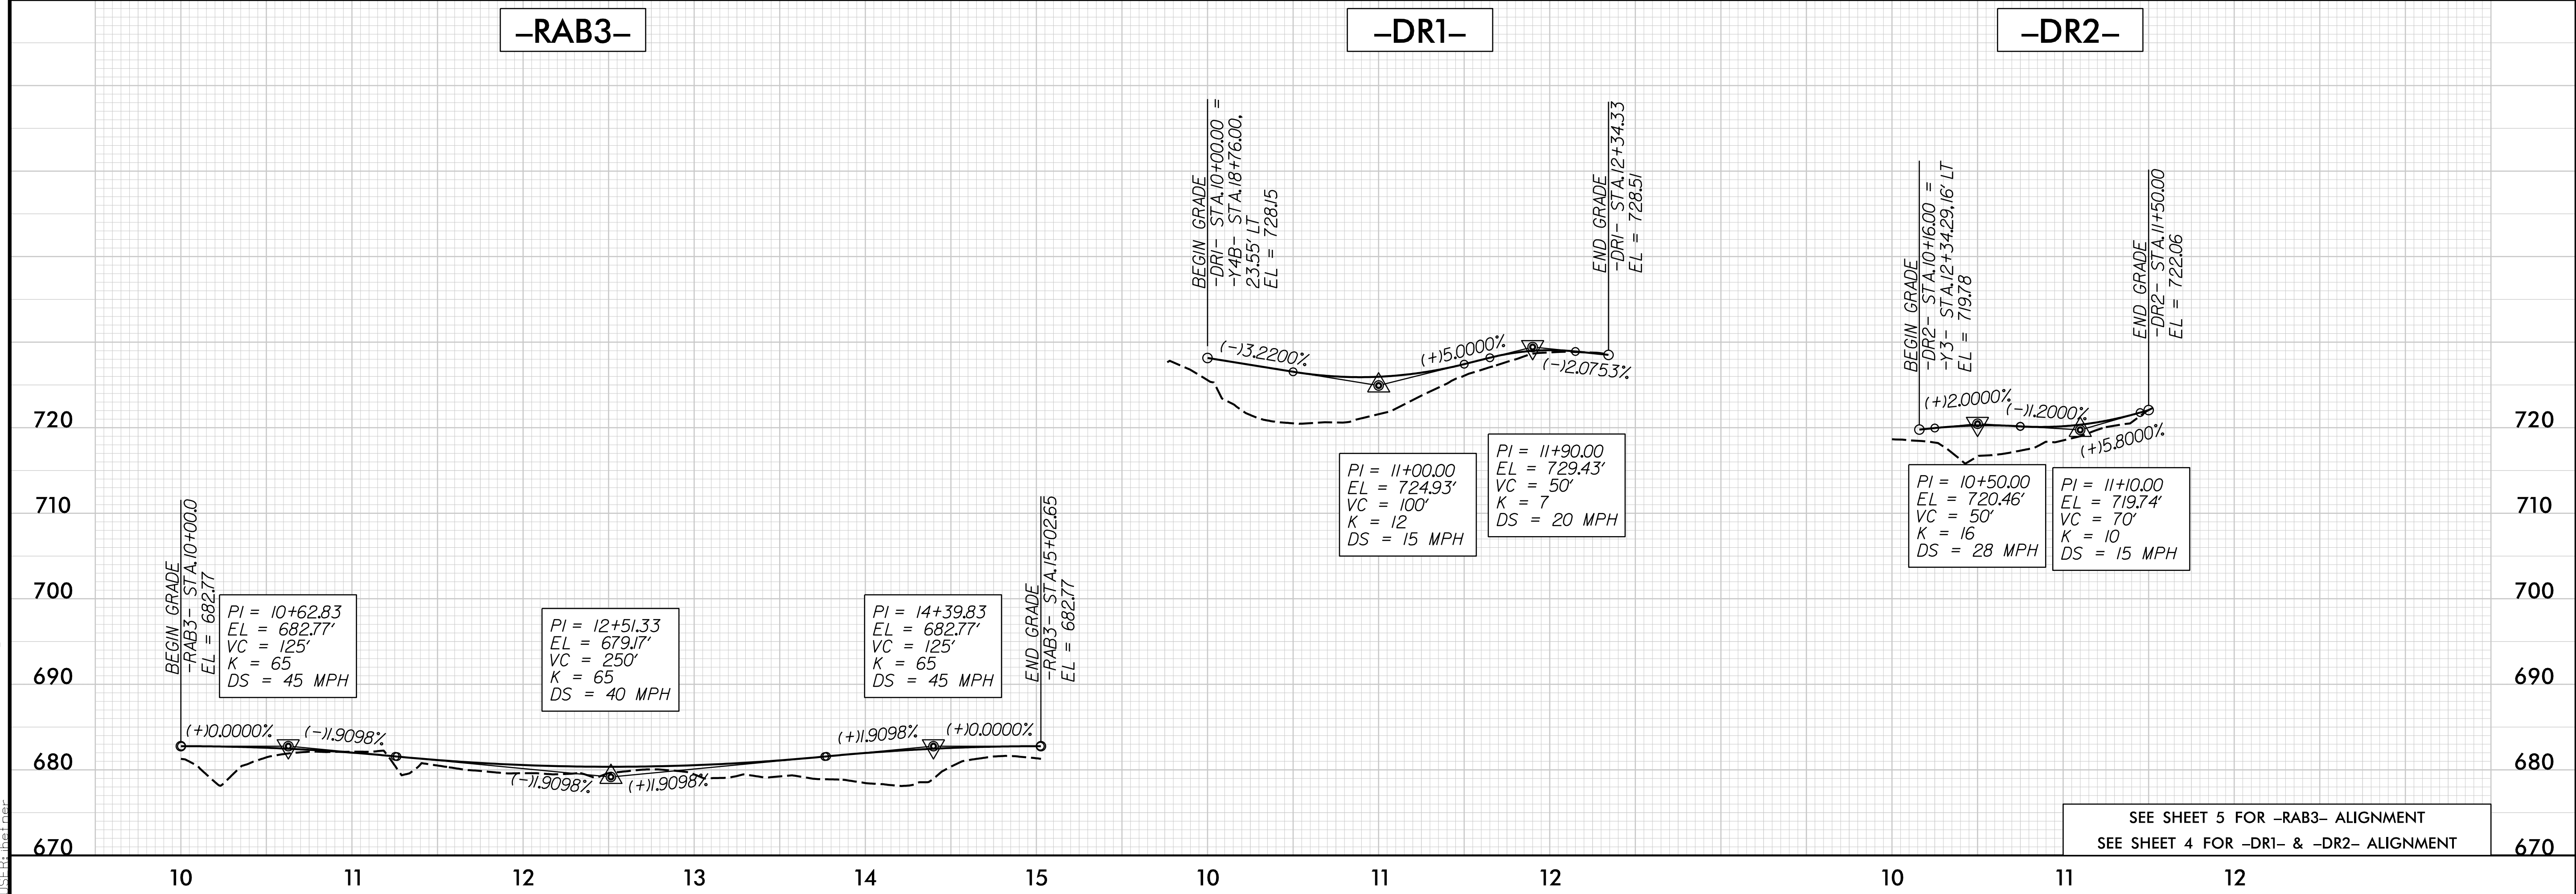

4/14/2015 10:58:11 AM R2248G\_rdy\_psh\_12.pr.o.dgn