

NOTE: CLOSURE OF MT. HOLLY-HUNTERSVILLE ROAD (-Y4A- & -Y4B-/SR 2004) AND/OR OAKDALE ROAD (-Y3-/SR 2042) SHALL BE COORDINATED WITH AND APPROVED BY THE ENGINEER.

OAKDALE ROAD (-Y3-/SR 2042) SHALL BE CLOSED WHEN MT. HOLLY-HUNTERSVILLE ROAD (-Y4A- & -Y4B-/SR 2004) IS CLOSED.

WORK IN A CONTINUOUS MANNER TO COMPLETE THE WORK IN PHASE II, STEP 2A THROUGH STEP 2C FROM 8:00 PM FRIDAY TO 5:00 AM MONDAY. REPEAT WEEKEND ROAD CLOSURE, AS DIRECTED BY THE ENGINEER, TO COMPLETE PHASE II, STEP 2A THROUGH STEP 2C. (SEE INTERMEDIATE CONTRACT TIME AND SPECIAL PROVISIONS).

STEP 2: - CONSTRUCT PROPOSED MT. HOLLY-HUNTERSVILLE ROAD (-Y4A- & -Y4B-/SR 2004) AS FLOWINGS:

A. USING ROADWAY STANDARD DRAWING NO. 1101.03, SHEET 1 OF 9, AND SHEET TMP-13 CLOSE MT. HOLLY-HUNTERSVILLE ROAD (-Y4A- & -Y4B-/SR 2004) AND OAKDALE ROAD (-Y3-/SR 2042) TO TRAFFIC.

NOTE: MAINTAIN ACCESS TO ALL HOUSES AS APPROVED BY THE ENGINEER.

B. USING ROADWAY STANDARD DRAWING NO. 1101.02, SHEET 1 OF 15, AS REQUIRED, CONDUCT PAVING & WEDGING OPERATIONS TO CONSTRUCT PROPOSED MT. HOLLY-HUNTERSVILLE ROAD (-Y4A- & -Y4B-/SR 2004) WIDENING, UP TO, BUT NOT INCLUDING THE FINAL LAYER OF SURFACE COURSE (SEE CONSTRUCTION PLANS AND SHEETS TMP-9 AND TYPICAL SECTIONS J-J & K-K ON TMP-11).

NOTE: AS DIRECTED BY THE ENGINEER, MAY CONDUCT CONSTRUCTION OPERATIONS ON PROPOSED OAKDALE ROAD (-Y3-/SR 2042) AS STATED IN PHASE II, STEPS 3B AND 3C.

C. USING ROADWAY STANDARD DRAWING NO. 1101.02, SHEET 1 OF 15, AS REQUIRED, PLACE TEMPORARY PAVEMENT MARKINGS/MARKERS, INSTALL WATER FILLED BARRIER AND OPEN MT. HOLLY-HUNTERSVILLE ROAD (-Y4A- & -Y4B-/SR 2004) TO THE TEMPORARY TWO-LANE, TWO-WAY TRAFFIC PATTERN AS SHOWN ON SHEET TMP-9 AND OPEN OAKDALE ROAD (SR 2042/-Y3-) TO TRAFFIC.

WORK IN A CONTINUOUS MANNER TO COMPLETE THE WORK IN PHASE II, STEP 3A THROUGH STEP 3C FROM 8:00 PM FRIDAY TO 5:00 AM MONDAY. REPEAT WEEKEND ROAD CLOSURE, AS DIRECTED BY THE ENGINEER, TO COMPLETE PHASE II, STEP 3A THROUGH STEP 3C. (SEE INTERMEDIATE CONTRACT TIME AND SPECIAL PROVISIONS).

STEP 3: - CONSTRUCT PROPOSED OAKDALE ROAD (SR 2042/-Y3-) AS FLOWINGS:

A. USING ROADWAY STANDARD DRAWINGS NO. 1101.03, SHEETS 1 & 2 OF 9 AND SHEETS TMP-12, CLOSE OAKDALE ROAD (-Y3-/SR 2042) TO TRAFFIC.

NOTE: MAINTAIN ACCESS TO ALL HOUSES AS APPROVED BY THE ENGINEER.

B. USING ROADWAY STANDARD DRAWING NO. 1101.02, SHEETS 1 & 2 OF 15, AS REQUIRED, CONSTRUCT PROPOSED OAKDALE ROAD (-Y3-/SR 2042) & BOTH ROUNDABOUTS (-RAB2- & -RAB3-) (INCLUDING PROPOSED DRAINAGE AND INSTALL TEMPORARY SIGNAGE), UP TO, BUT NOT INCLUDING THE FINAL LAYER OF SURFACE COURSE FOR THE TEMPORARY TRAFFIC PATTERN AS SHOWN ON SHEET TMP-10 (SEE CONSTRUCTION PLANS).

C. USING ROADWAY STANDARD DRAWING 1101.02 SHEETS 1 & 2 OF 15, AS REQUIRED, PLACE TEMPORARY PAVEMENT MARKINGS/MARKERS FOR THE TEMPORARY TRAFFIC PATTERN ON OAKDALE ROAD (-Y3-/SR 2042) AS SHOWN ON SHEET TMP-10, THREE (3) LANE TRAFFIC PATTERN FROM THE INTERSECTION WITH MT. HOLLY-HUNTERSVILLE ROAD (-Y4A- & -Y4B-/SR 2004) TO STA. 16+50 +/- -Y3- AND OPEN TO TRAFFIC.

NOTE: INSTALL DRUMS AND TYPE III BARRICADES TO KEEP PROPOSED RAMPS CLOSED TO TRAFFIC (SEE SHEET TMP-10).

PHASE III

MAY WORK PHASE III, STEP 1 AND/OR STEP 2 SIMULTANEOUSLY OR INDEPENDENTLY.

AS DIRECTED BY THE ENGINEER, MAY WORK PHASE III, STEP 1A AND STEP 1B IN ANY COMBINATION TO CONSTRUCT PROPOSED OAKDALE ROAD (-Y3-/SR 2042).

STEP 1: - CONSTRUCT REMAINDER OF PROPOSED OAKDALE ROAD (-Y3-/SR 2042):

A. USING ROADWAY STANDARD DRAWING NO. 1101.02, SHEETS 1 & 2 OF 15:

- CONSTRUCT PROPOSED OAKDALE ROAD (-Y3-/SR 2042) AND BOTH ROUNDABOUTS (-RAB2- & -RAB3-) (INCLUDING PROPOSED DRAINAGE, PROPOSED CURB & GUTTER, CONCRETE APRONS, MONOLITHIC CONCRETE ISLANDS, PROPOSED SIDEWALKS AND INSTALL & COVER PROPOSED SIGNAGE, UP TO, BUT NOT INCLUDING THE FINAL LAYER OF SURFACE COURSE (SEE CONSTRUCTION PLANS, SIGNING PLANS AND SHEET TMP-15).

- PLACE TEMPORARY PAVEMENT MARKINGS/MARKERS FOR THE FINAL TRAFFIC PATTERN ON PROPOSED OAKDALE ROAD (-Y3-/SR 2042) AND OPEN TO TEMPORARY TRAFFIC PATTERN (SEE FINAL PAVEMENT MARKING PLANS AND SHEET TMP-15).

NOTE: INSTALL DRUMS & TYPE III BARRICADES TO KEEP PROPOSED RAMPS AND PORTIONS OF BOTH ROUNDABOUTS (-RAB2- & -RAB3-) CLOSED TO TRAFFIC (SEE SHEET TMP-15).

NOTE: WITH THE APPROVAL & CONCURRENCE OF THE ENGINEER, OAKDALE ROAD (-Y3-/SR 2042) MAY BE CLOSED TO CONSTRUCT PROPOSED CURB & GUTTER, CONCRETE APRONS & MONOLITHIC CONCRETE ISLANDS FOR BOTH ROUNDABOUTS (-RAB2- & -RAB3-) AS STATED IN PHASE III, STEP 1B.

PRIOR TO CLOSING OAKDALE ROAD (-Y3-/SR 2042) UTILIZE CHANGEABLE MESSAGE SIGNS AND MESSAGES AS STATED IN PHASE II, STEP 1.

WORK IN A CONTINUOUS MANNER TO COMPLETE THE WORK IN PHASE III, STEP 1B1 THROUGH STEP 1B2 FROM 8:00 PM FRIDAY TO 5:00 AM MONDAY. REPEAT WEEKEND ROAD CLOSURE, AS DIRECTED BY THE ENGINEER, TO COMPLETE PHASE III, STEP 1B1 THROUGH STEP 1B2. (SEE INTERMEDIATE CONTRACT TIME AND SPECIAL PROVISIONS).

B. CLOSE OAKDALE ROAD (SR 2042/-Y3-):

1. USING ROADWAY STANDARD DRAWINGS NO. 1101.03, SHEETS 1 & 2 OF 9 AND SHEETS TMP-12, CLOSE OAKDALE ROAD (-Y3-/SR 2042) TO TRAFFIC.

NOTE: MAINTAIN ACCESS TO ALL HOUSES AS APPROVED BY THE ENGINEER.

2. USING ROADWAY STANDARD DRAWING NO. 1101.02, SHEETS 1 & 2 OF 15, AS REQUIRED:

- CONSTRUCT REMAINDER OF PROPOSED CURB & GUTTER, CONCRETE APRONS & MONOLITHIC CONCRETE ISLANDS FOR BOTH ROUNDABOUTS (-RAB2- & -RAB3-) (SEE CONSTRUCTION PLANS AND TMP-15).

- PLACE TEMPORARY PAVEMENT MARKINGS/MARKERS FOR THE FINAL TRAFFIC PATTERN ON PROPOSED OAKDALE ROAD (-Y3-/SR 2042) AND OPEN TO TEMPORARY TRAFFIC PATTERN (SEE FINAL PAVEMENT MARKING PLANS AND SHEET TMP-15).

NOTE: INSTALL DRUMS & TYPE III BARRICADES TO KEEP PROPOSED RAMPS AND PORTIONS OF BOTH ROUNDABOUTS (-RAB2- & -RAB3-) CLOSED TO TRAFFIC (SEE SHEET TMP-15).

AS DIRECTED BY THE ENGINEER, MAY WORK PHASE III, STEP 2A AND STEP 2B IN ANY COMBINATION TO CONSTRUCT PROPOSED MT. HOLLY-HUNTERSVILLE ROAD (-Y4A- & -Y4B-/SR 2004).

STEP 2: - CONSTRUCT REMAINDER OF PROPOSED MT. HOLLY-HUNTERSVILLE ROAD (-Y4A- & -Y4B-/SR 2004):

A. USING ROADWAY STANDARD DRAWING NO. 1101.02, SHEET 1 OF 15:

- CONSTRUCT PROPOSED MT. HOLLY-HUNTERSVILLE ROAD (-Y4A- & -Y4B-/SR 2004) WIDENING (INCLUDING PROPOSED DRAINAGE AND PROPOSED CURB & GUTTER), UP TO, BUT NOT INCLUDING THE FINAL LAYER OF SURFACE COURSE FROM STA. 11+50 +/- -Y4A- TO STA. 21+10 +/- -Y4B- AS SHOWN ON SHEETS TMP-9 AND TYPICAL SECTIONS L-L, M-M & N-N ON TMP-11 (SEE CONSTRUCTION PLANS).

NOTE: AS DIRECTED BY THE ENGINEER THE WATER FILLED BARRIER MAY BE REMOVED AND REPLACED WITH DRUMS TO MAINTAIN TEMPORARY TRAFFIC PATTERN AS SHOWN ON SHEET TMP-9.

- CONSTRUCT PROPOSED MT. HOLLY-HUNTERSVILLE ROAD (-Y4A- & -Y4B-/SR 2004) AND ROUNDABOUT (-RAB1-) (INCLUDING PROPOSED DRAINAGE, PROPOSED CURB & GUTTER, CONCRETE APRONS, MONOLITHIC CONCRETE ISLANDS AND INSTALL PROPOSED SIGNAGE), UP TO, BUT NOT INCLUDING THE FINAL LAYER OF SURFACE COURSE (SEE CONSTRUCTION PLANS, SIGNING PLANS AND SHEET TMP-14).

- PLACE TEMPORARY PAVEMENT MARKINGS/MARKERS FOR THE FINAL TRAFFIC PATTERN ON PROPOSED MT. HOLLY-HUNTERSVILLE ROAD (-Y4A- & -Y4B-/SR 2004) AND OPEN TO FINAL TRAFFIC PATTERN (SEE FINAL PAVEMENT


4/23/2015 3:26:45 PM P:\2014\410.01R-2248G\TrafficControl\TCP\R2248G.TC.TCP_PSH_03.dgn



559 Jones Franklin Rd. Suite 164
Raleigh, N.C. 27606
License No. F-0377
Bus: 919 851 8077
Fax: 919 851 8107

TRANSPORTATION PLANNING/DESIGN - BRIDGE/STRUCTURE DESIGN
CIVIL/SITE DESIGN - GIS/GPS - CONSTRUCTION OBSERVATION

APPROVED: _____ DATE: _____

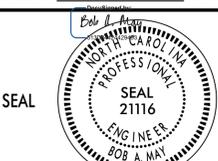

SEAL



DIVISION OF HIGHWAYS
STATE OF NORTH CAROLINA
DEPARTMENT OF TRANSPORTATION
WORK ZONE TRAFFIC CONTROL

PHASING
TYPICAL SECTIONS