


APPROVED: 
DocuSigned by:
13E7AF7B8A4448
 DATE: 3/6/2015

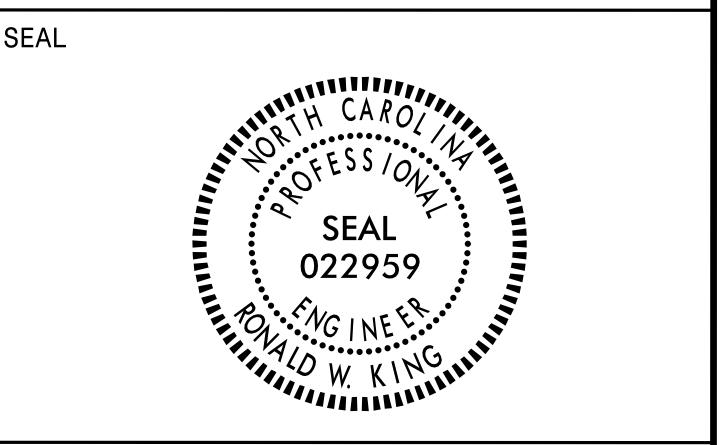

**PAVEMENT
MARKING SCHEDULE**

SYMBOL	DESCRIPTION	FINAL PAVEMENT MARKINGS
TT	WHITE SOLID LANE LINE	THERMO(12", 120 MILS)
TS	WHITE GORELINE	THERMO(12", 90 MILS)
T17	3 FT. - 3 FT./SP WHITE MINISKIP	THERMO(8", 120 MILS)
T8	2 FT. - 6 FT./SP WHITE MINISKIP	THERMO(4", 120 MILS)
TD	3 FT. - 9 FT./SP WHITE MINISKIP	
TF	10 FT. YELLOW SKIP	
TH	YELLOW SINGLE CENTER	
TI	YELLOW DOUBLE CENTER	
TA	WHITE EDGELINE	THERMO(4", 90 MILS)
TB	YELLOW EDGELINE	
TK	3 FT. - 9 FT./SP WHITE MINISKIP	THERMO(6", 120 MILS)
T6	WHITE EDGELINE	THERMO(6", 90 MILS)
TN	WHITE GORELINE	THERMO(8", 90 MILS)
TO	WHITE DIAGONAL	
TP	YELLOW DIAGONAL	
THERMOPAVEMENT MARKING SYMBOLS (90 MILS)		
UA	LEFT TURN ARROW	
UB	RIGHT TURN ARROW	
UN	24" YIELD LINE TRIANGLE	
UP	MERGE ARROW	
UU	FISH-HOOK STRAIGHT ARROW	
UZ	FISH-HOOK W/CIRCLE STRAIGHT ARROW	
WA	FISH-HOOK W/CIRCLE LEFT ARROW	
MARKERS PERMANENT RAISED PAVEMENT MARKERS		
MA	YELLOW & YELLOW	
MB	CRYSTAL & RED	

P:\MIS\2015_09\05_PMP-2248G\T-Office\Signing\CADD\PMR-2248G_PMP-01.es.dgn
 10:08:10 AM 3/6/2015