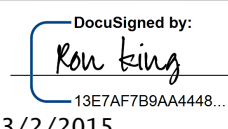

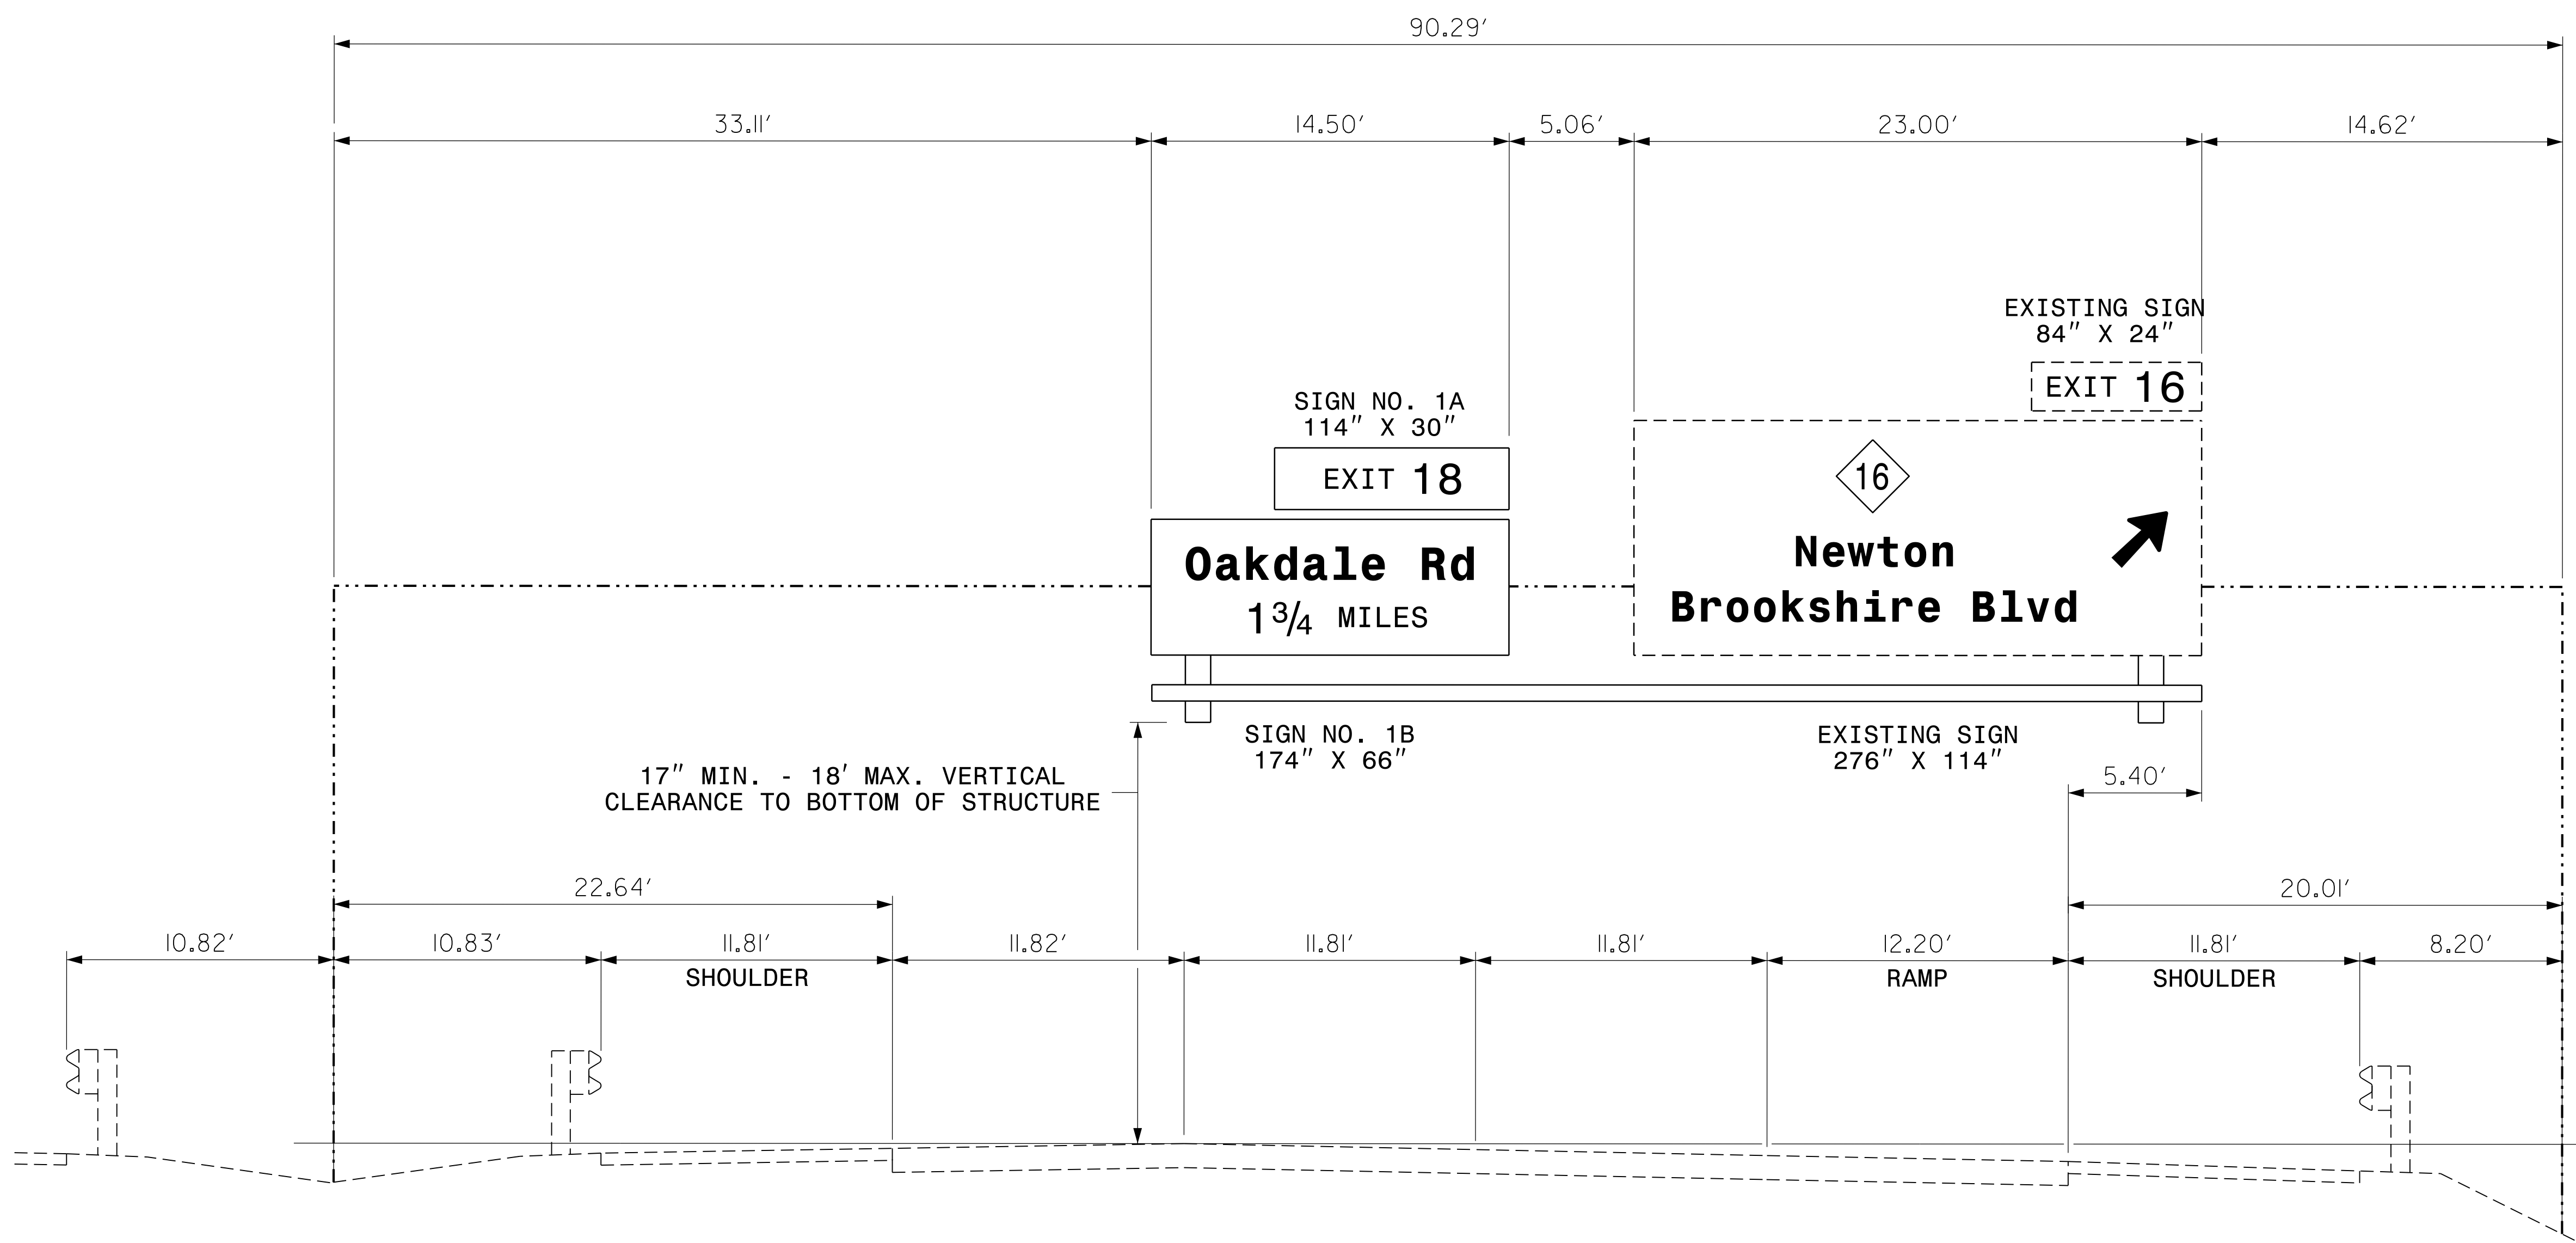


TIP NO. R-2248G	SHEET NO. SIGN-5
APPROVED: 	
DATE: 3/2/2015	
SEAL	
	



**EXISTING OVERHEAD SIGN ASSEMBLY "A-A"**  
I-485 -NB-

**EXISTING OH SIGN ASSEMBLY "A-A"**  
I-485 NBL

02-MAR-2015 14:42  
 P:\Projects\2248G\Traffic\Signing\CADD\Overheads\R-2248G\_Sgn\_OHs.dgn  
 jgmar-tme2