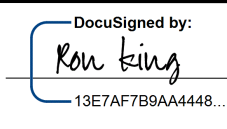

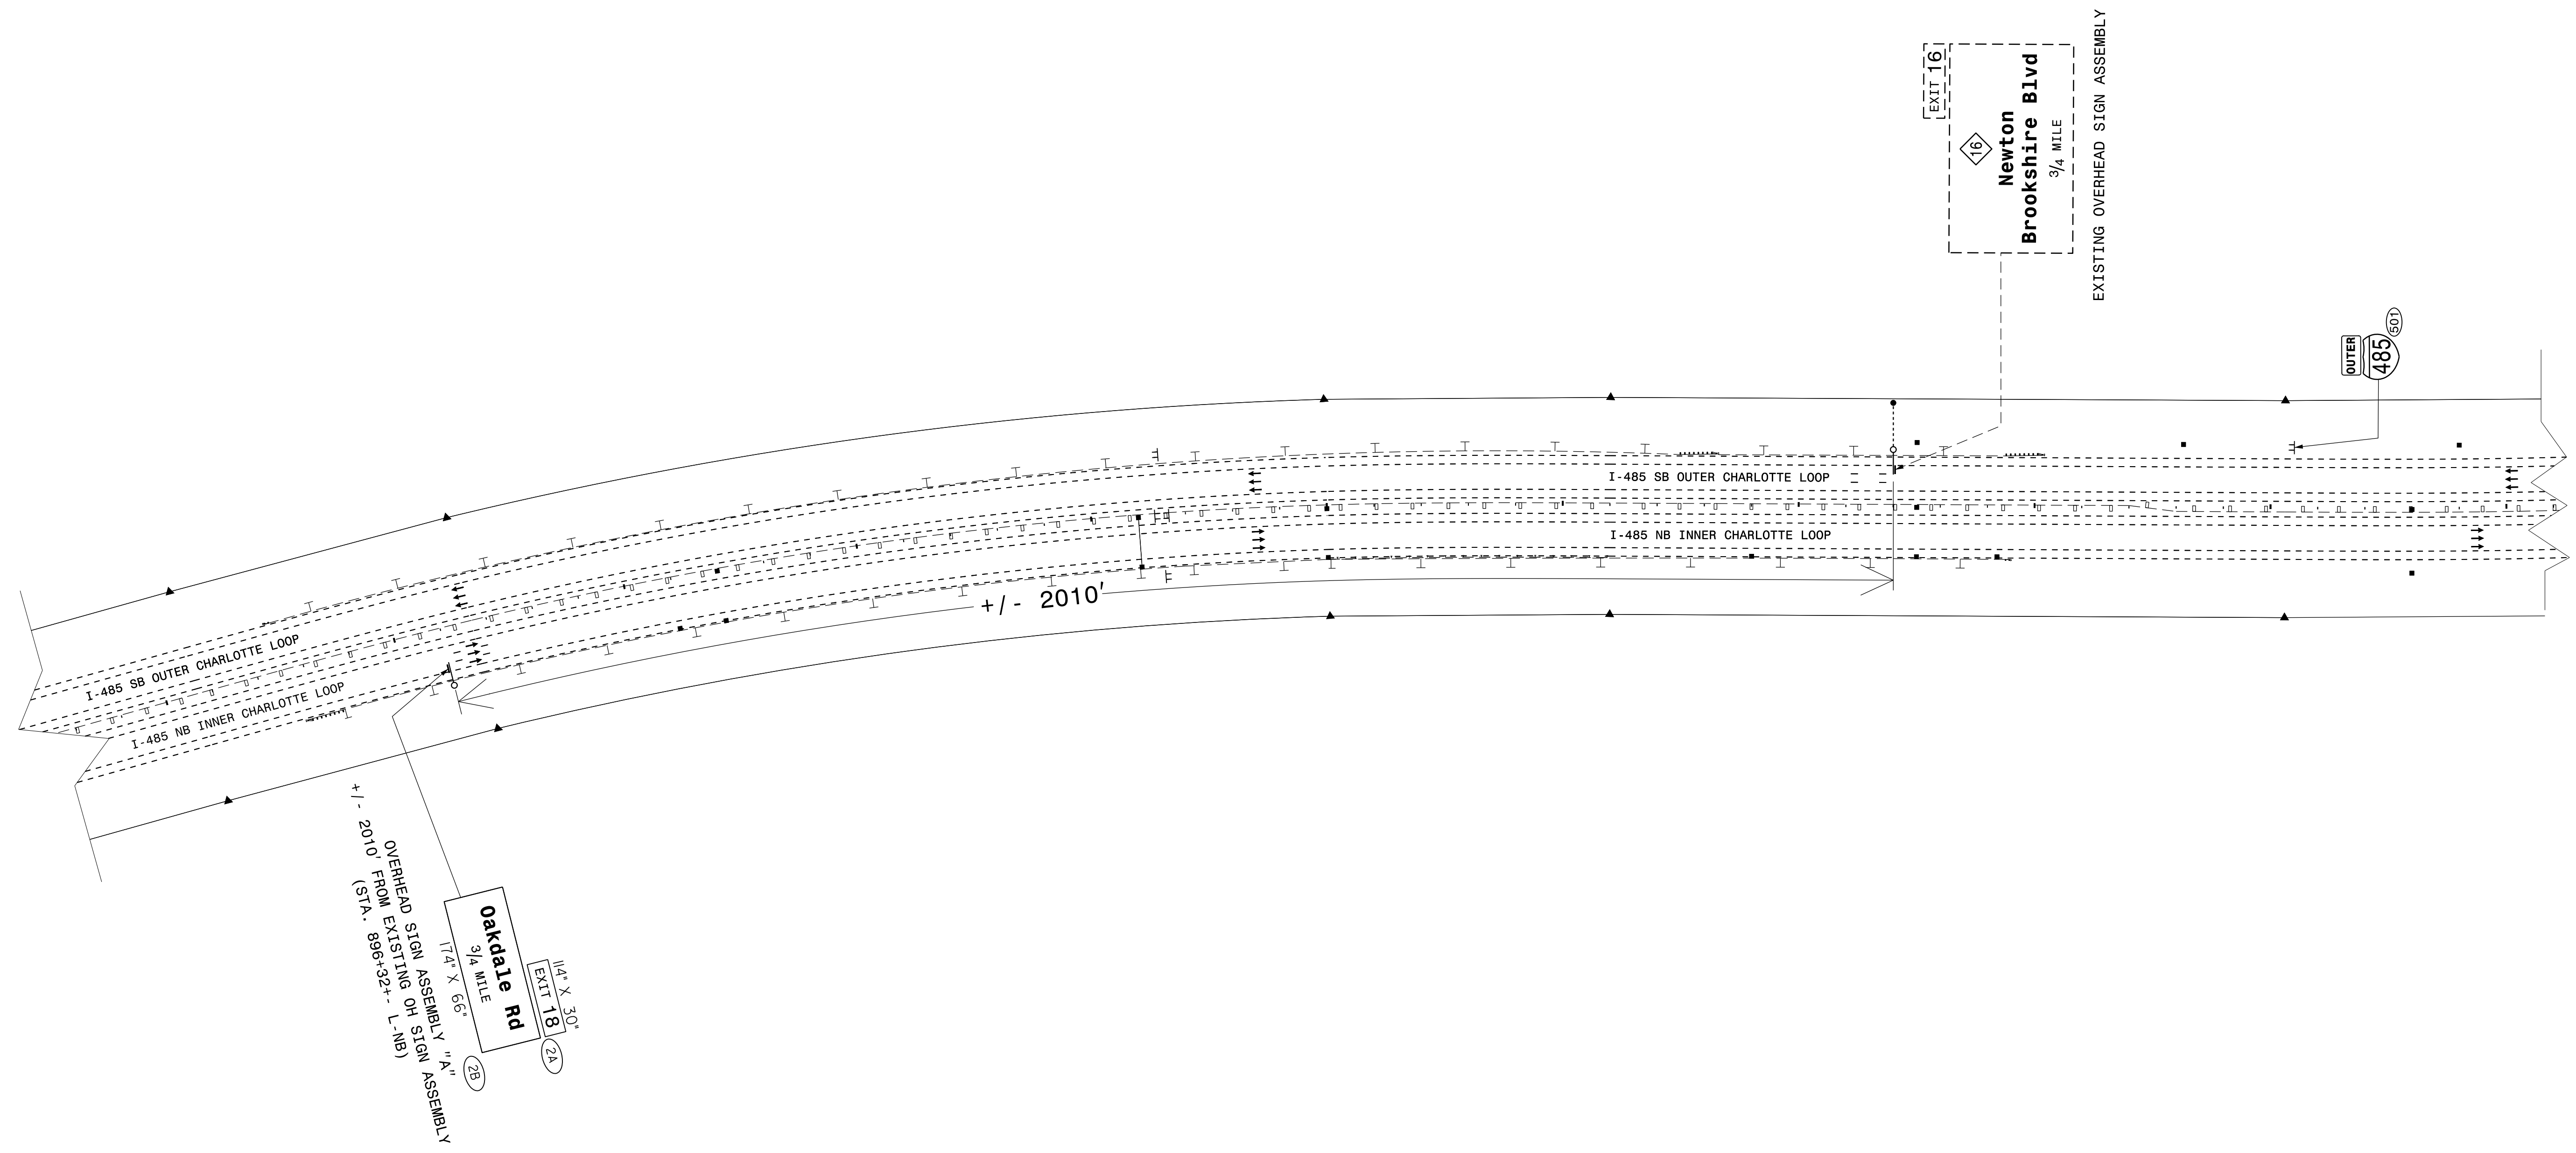
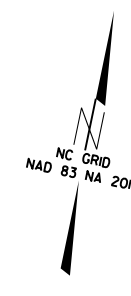


TIP NO. R-2248G	SHEET NO. SIGN-7
APPROVED:  13E7AF7B9A44448	
DATE: 3/2/2015	
SEAL	
	



**I-485
PROPOSED SIGNS**

02-MAR-2015 14:48
 P:\TIP\Projects\R-2248G\Traffic\Signing\CADD\Signing Layout Plans\R-2248G_Prop-Signs_X2.dgn
 jgmer-tinez AT E274401