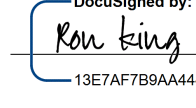
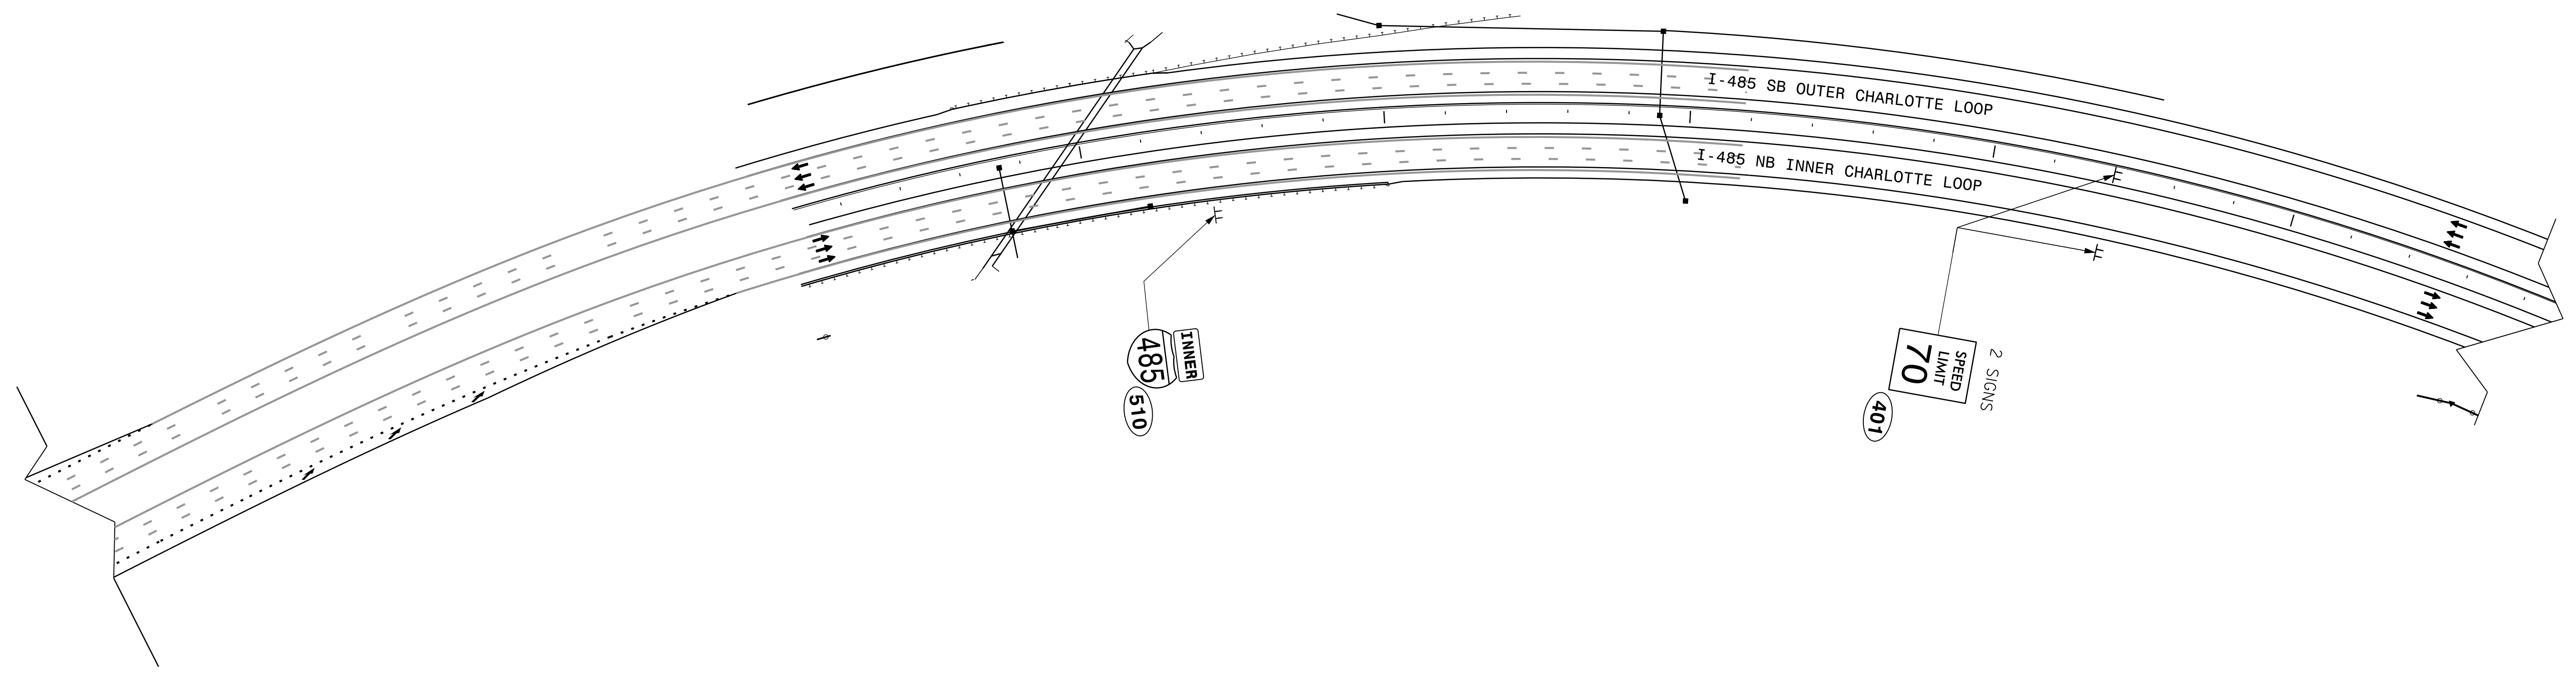
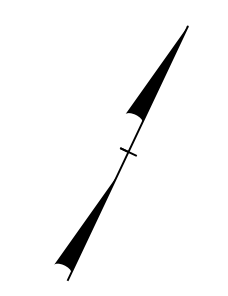


APPROVED: 
13E7AF7B8A44448
DATE: 3/2/2015

SEAL

02-MAR-2015 15:06
P:\Projects\R-2248G\Traffic\Signing\CADD\Signing Layout Plans\R-2248G.Prop.Signs.X5.dgn
jgmar-tinez AT TE274401

I-485
PROPOSED SIGNS