
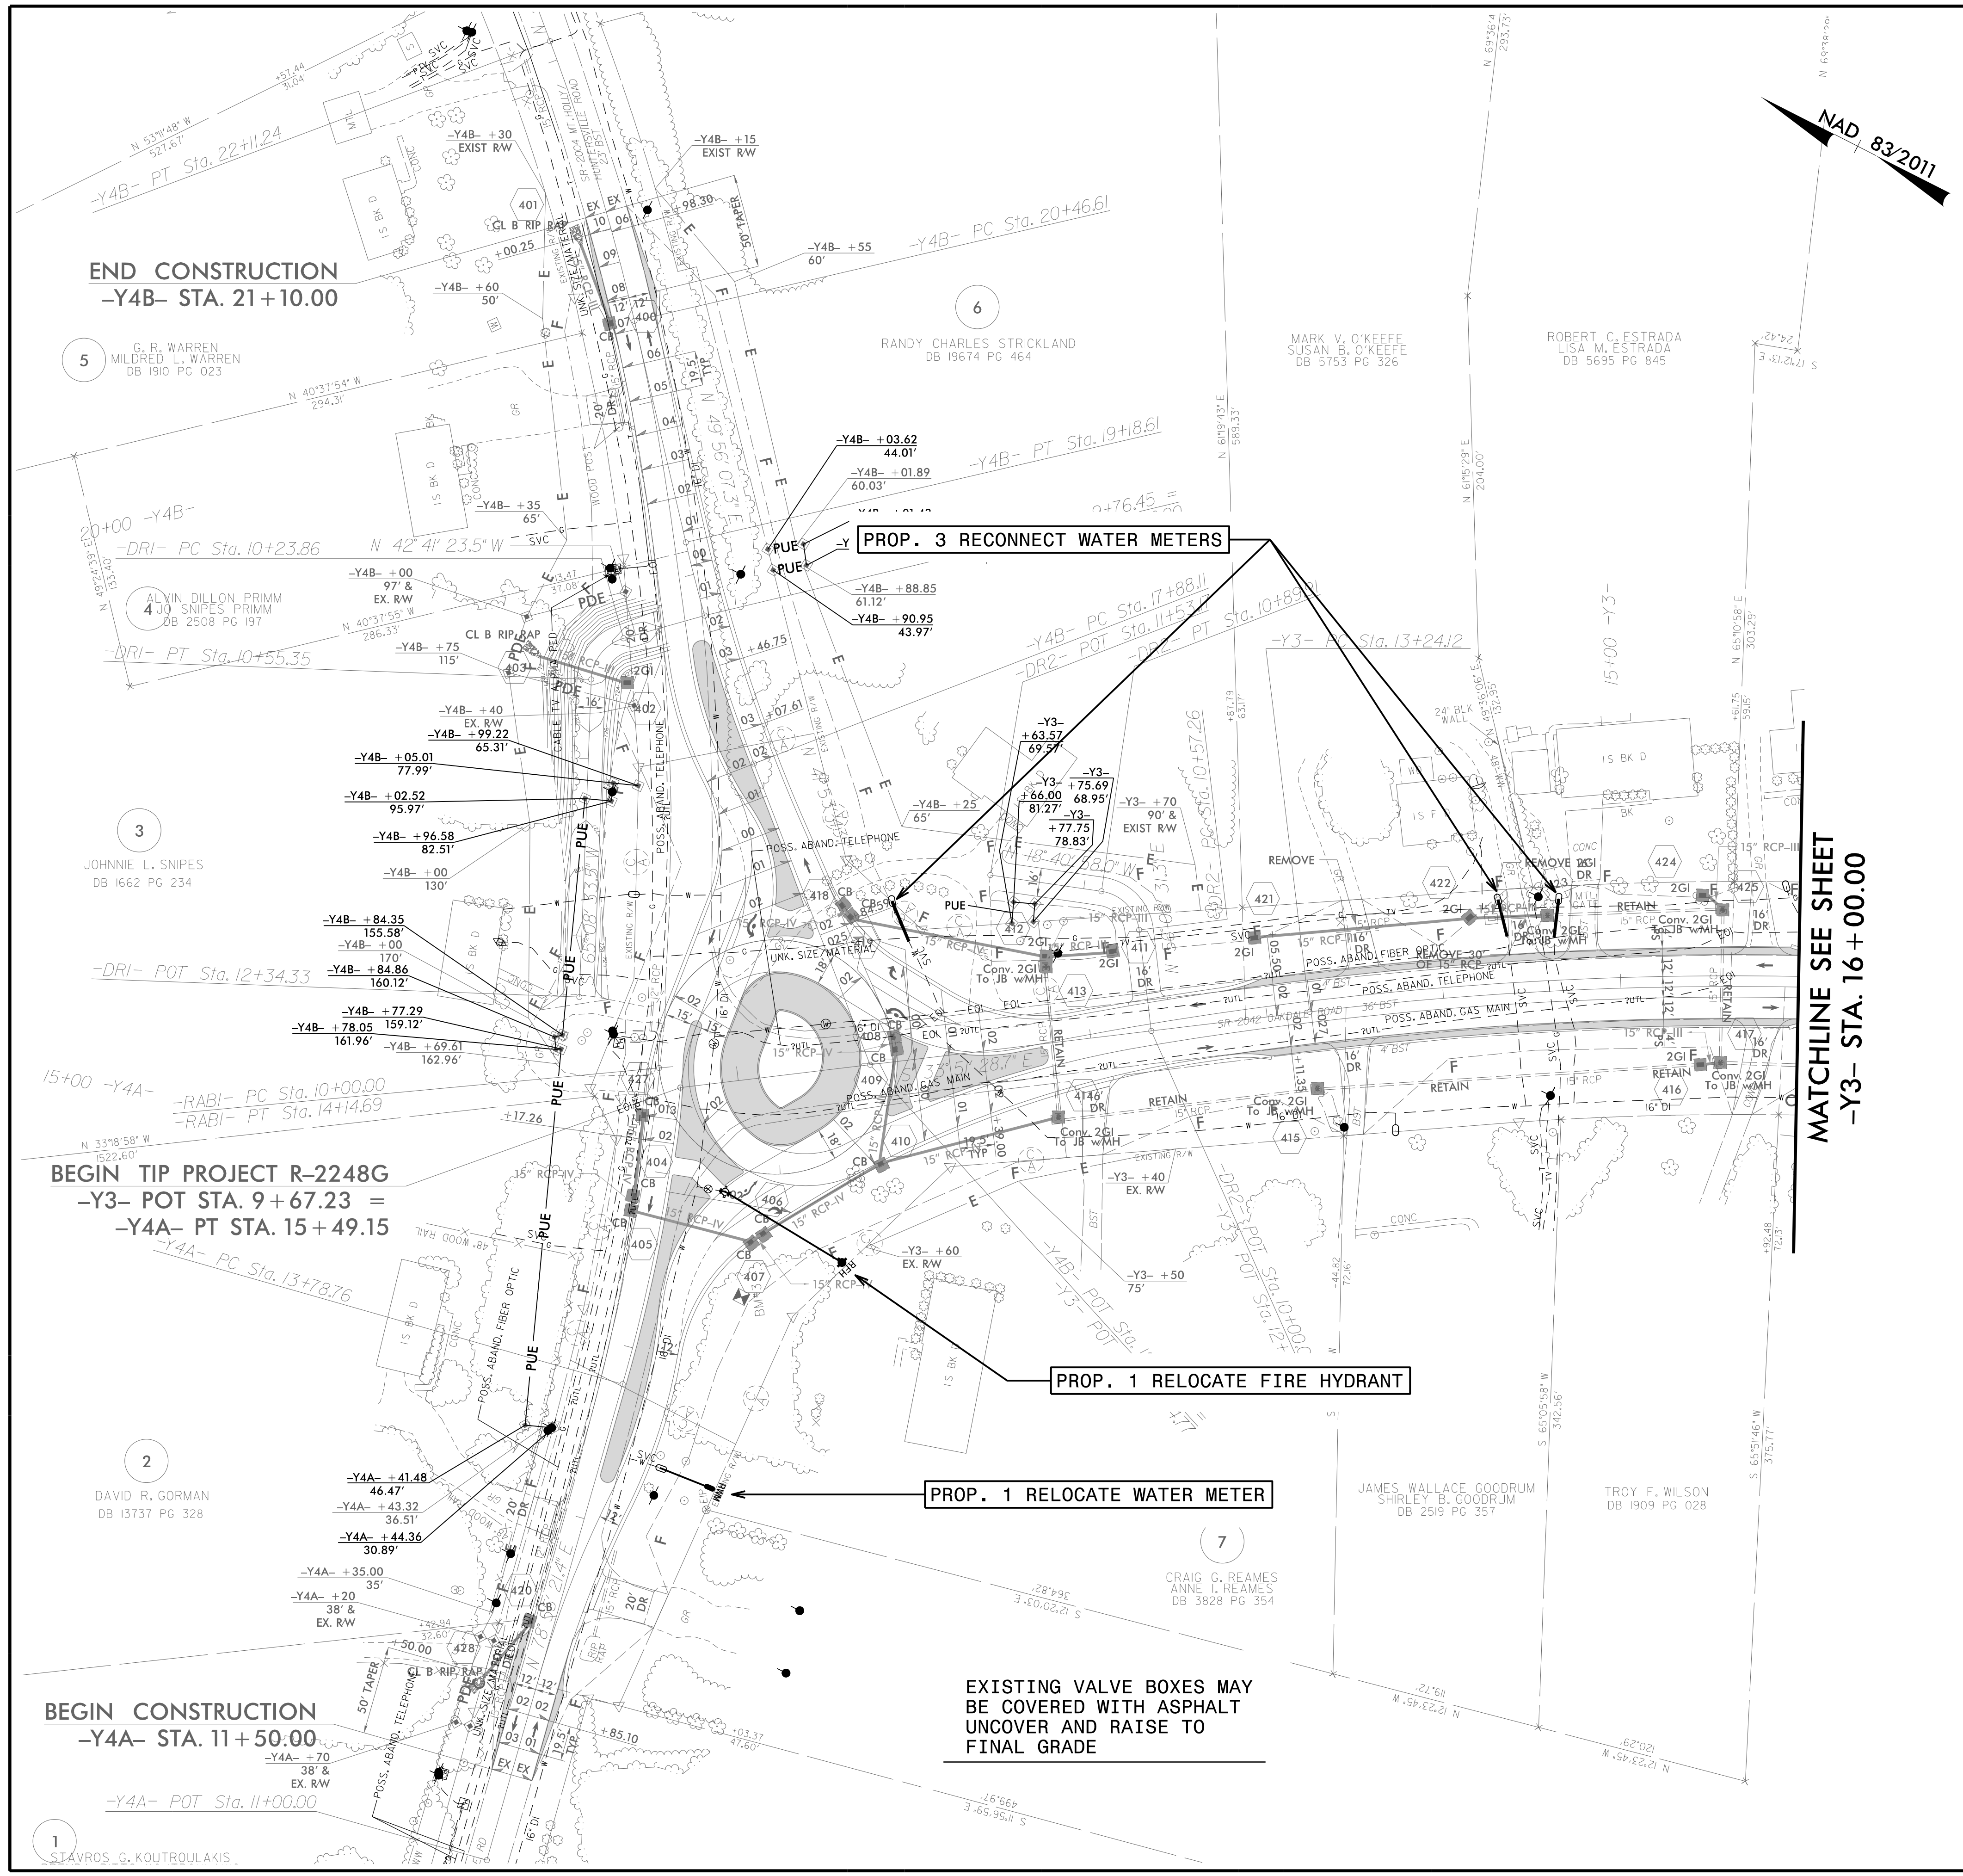
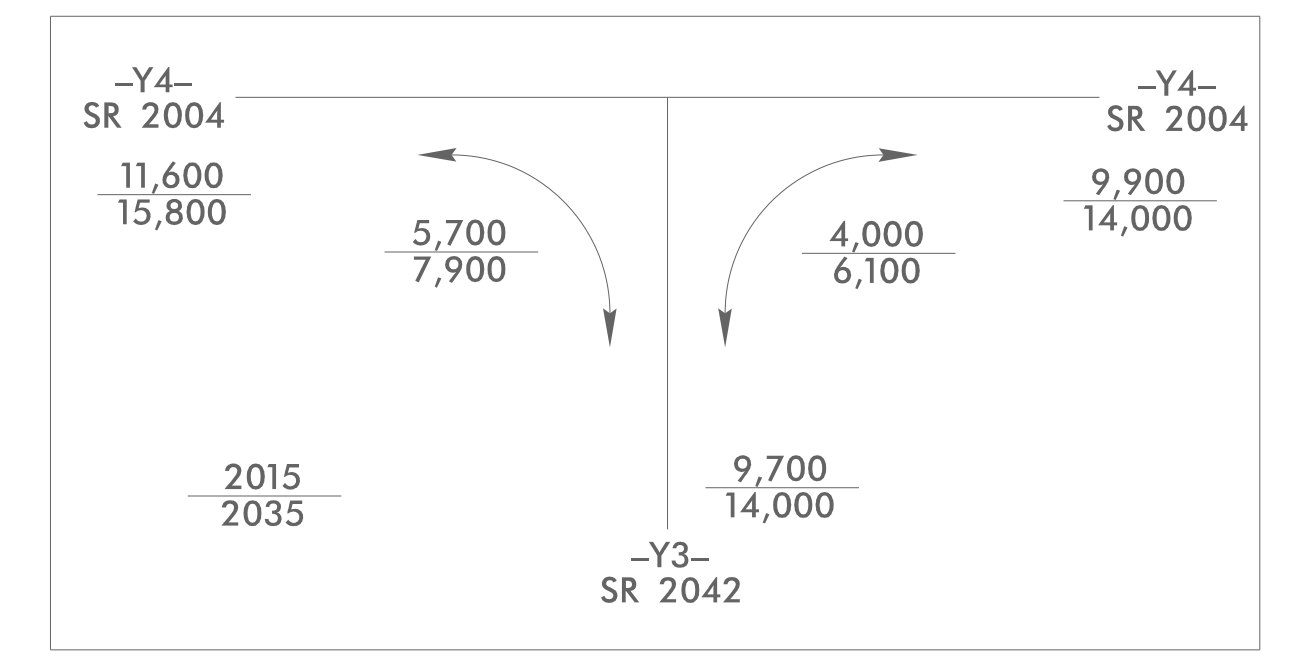


UTILITY CONSTRUCTION

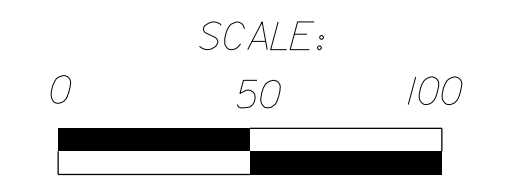

5 G. R. WARREN
 MILDRED L. WARREN
 DB 1910 PG 023

6 RANDY CHARLES STRICKLAND
 DB 19674 PG 464

MARK V. O'KEEFE
 SUSAN B. O'KEEFE
 DB 5753 PG 326

ROBERT C. ESTRADA
 LISA M. ESTRADA
 DB 5695 PG 845

4 ALVIN DILLON PRIMM
 JO SNIPES PRIMM
 DB 2508 PG 197

3 JOHNNIE L. SNIPES
 DB 1662 PG 234

BEGIN TIP PROJECT R-2248G
 -Y3- POT STA. 9+67.23 =
 -Y4A- PT STA. 15+49.15

2 DAVID R. GORMAN
 DB 13737 PG 328

7 CRAIG G. REAMES
 ANNE I. REAMES
 DB 3828 PG 354

1 STAVROS G. KOUTROULAKIS

MATCHLINE SEE SHEET
 -Y3- STA. 16+00.00

NAD 83/2011