

UTILITIES BY OTHERS

NOTE:
 ALL PROPOSED UTILITY WORK SHOWN ON THIS SHEET WILL BE DONE BY OTHERS. NO PAYMENT WILL BE MADE TO THE CONTRACTOR FOR PROPOSED UTILITY WORK SHOWN ON THIS SHEET.




END TIP PROJECT R-2248G
 -Y3- STA. 29+75.00

EXIST. COMMUNICATION U/G CABLES ARE ABANDONED

NCDOT FO CABLES WILL BE RELOCATED BY THE NCDOT CONTRACTOR

MATCHLINE SEE SHEET UO-2
 -Y3- STA. 16+00.00

END OF EXIST. 6" GAS LINE

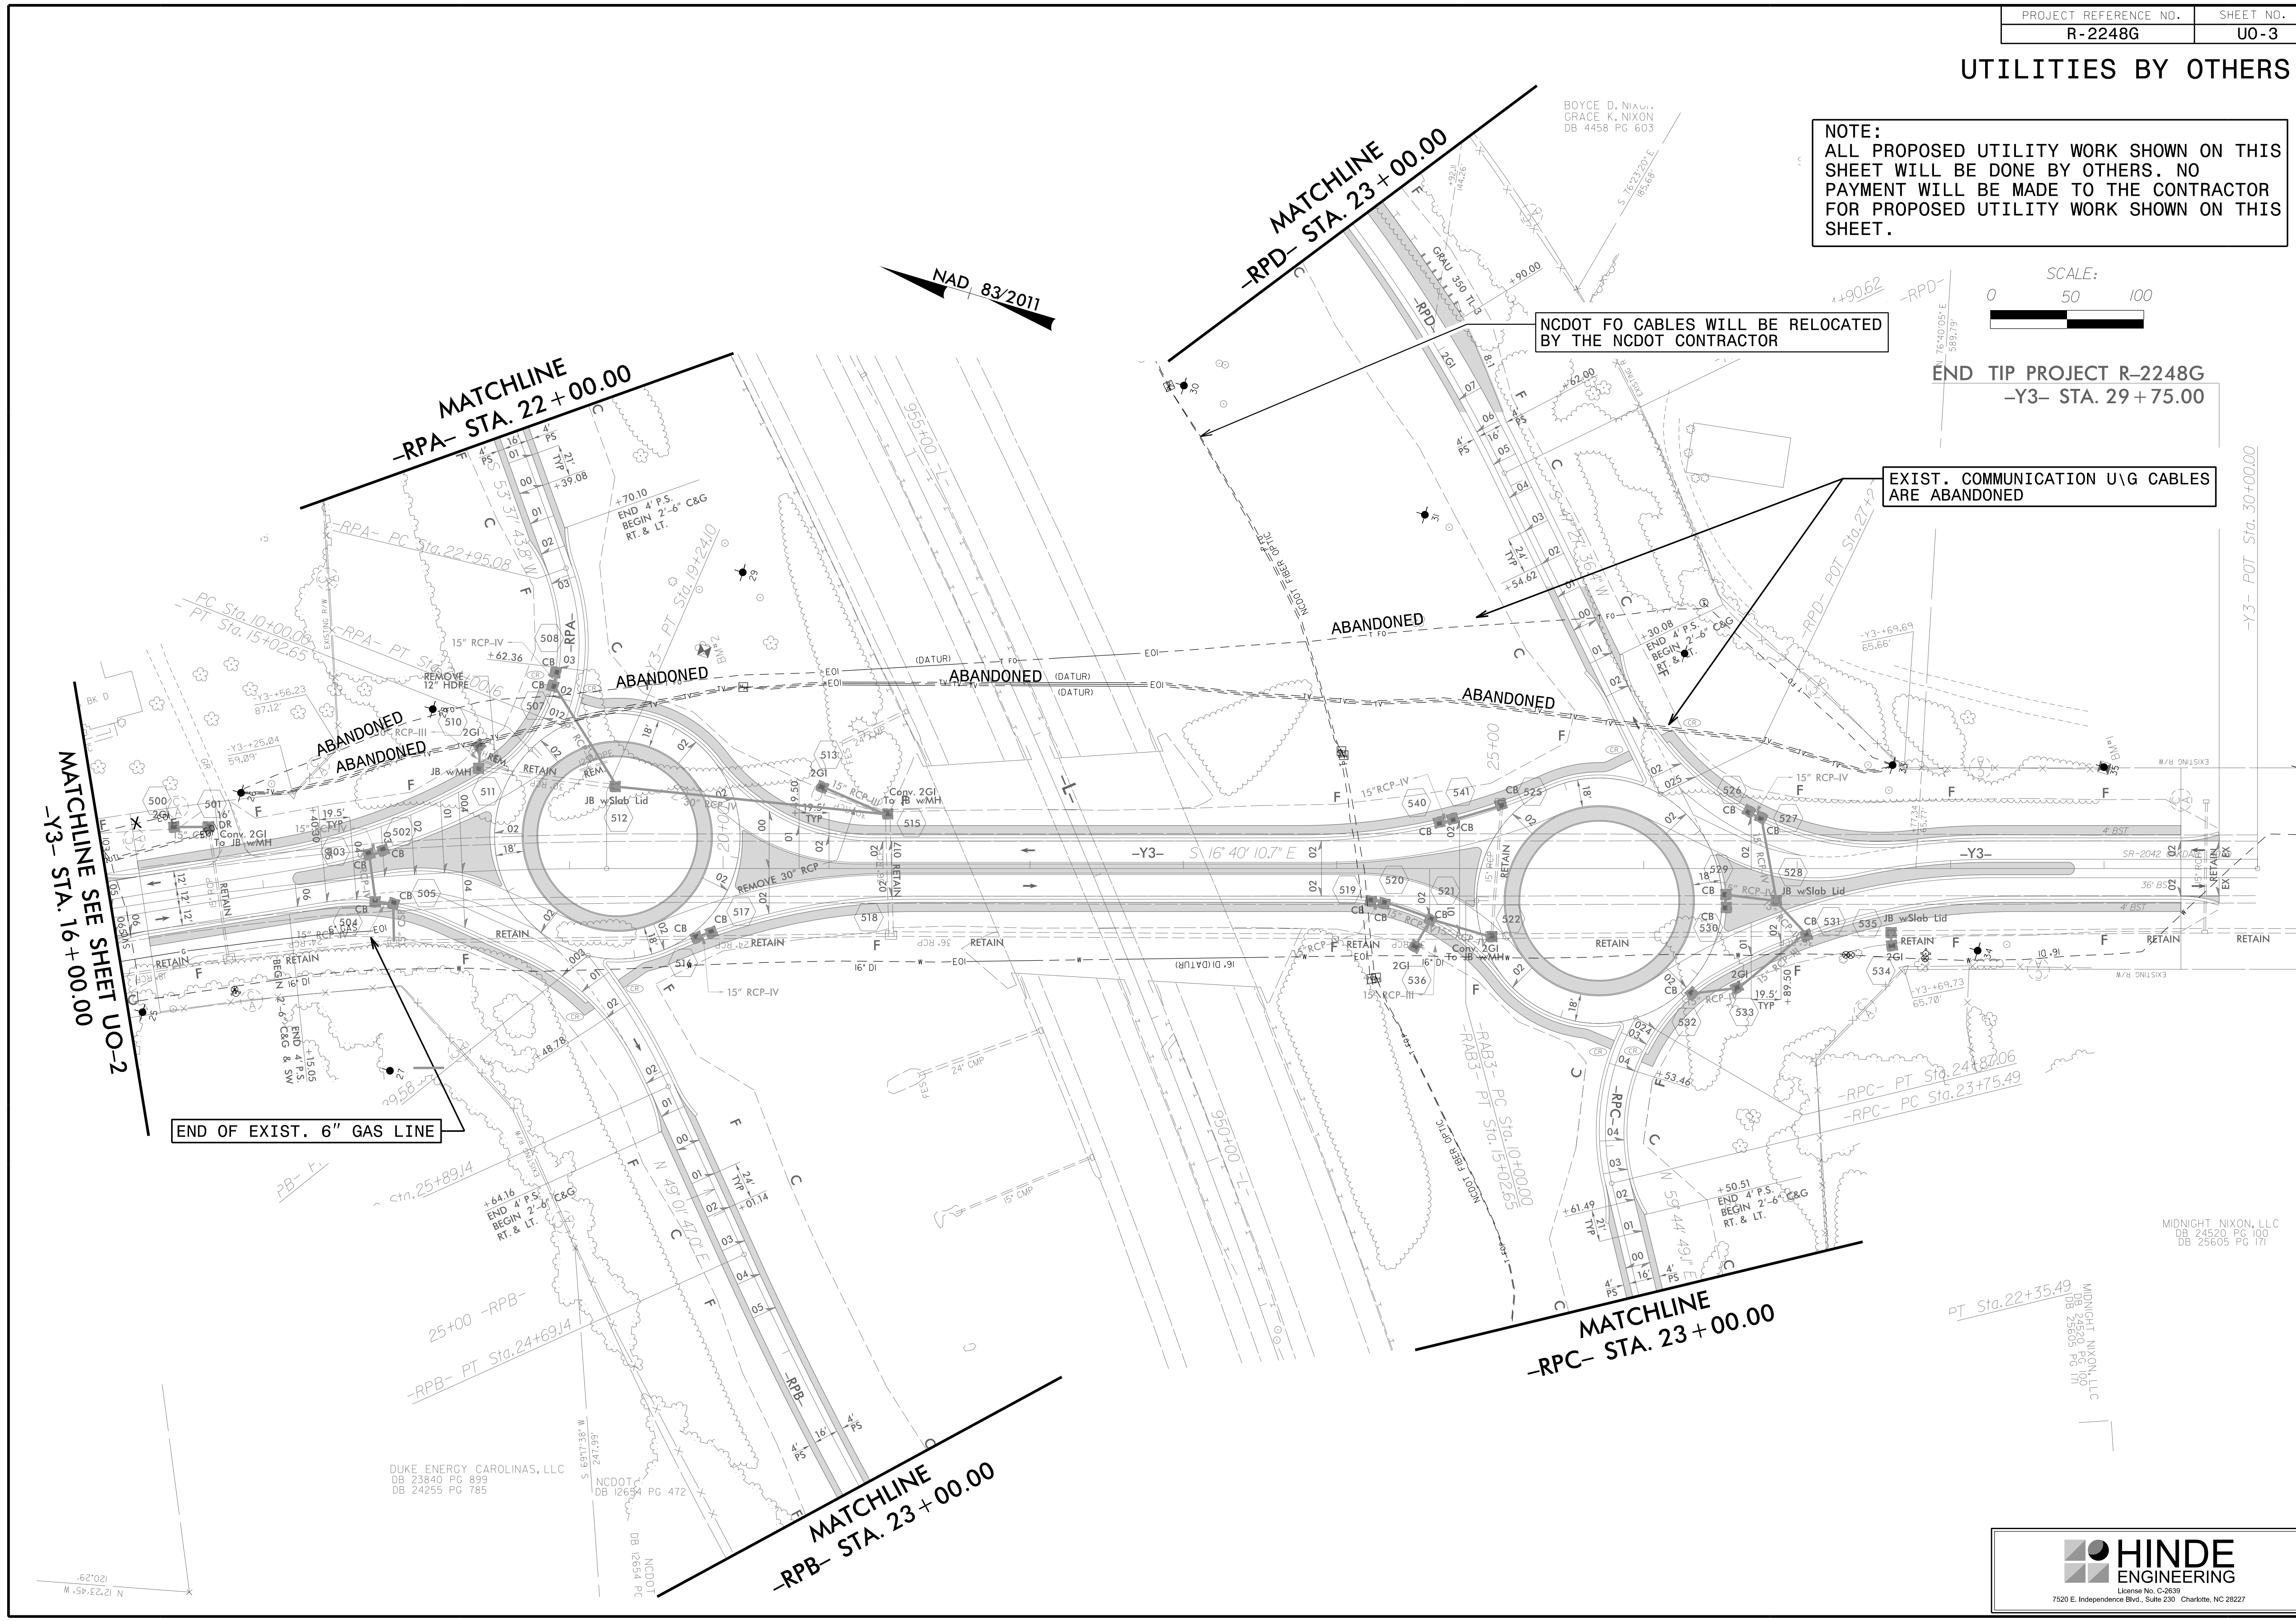

DUKE ENERGY CAROLINAS, LLC
 DB 23840 PG 899
 DB 24255 PG 785

NCDOT
 DB 12654 PG 472

NCDOT
 DB 12654 PG

MIDNIGHT NIXON, LLC
 DB 24520 PG 100
 DB 25605 PG 171

MIDNIGHT NIXON, LLC
 DB 25605 PG 171