


8/17/99

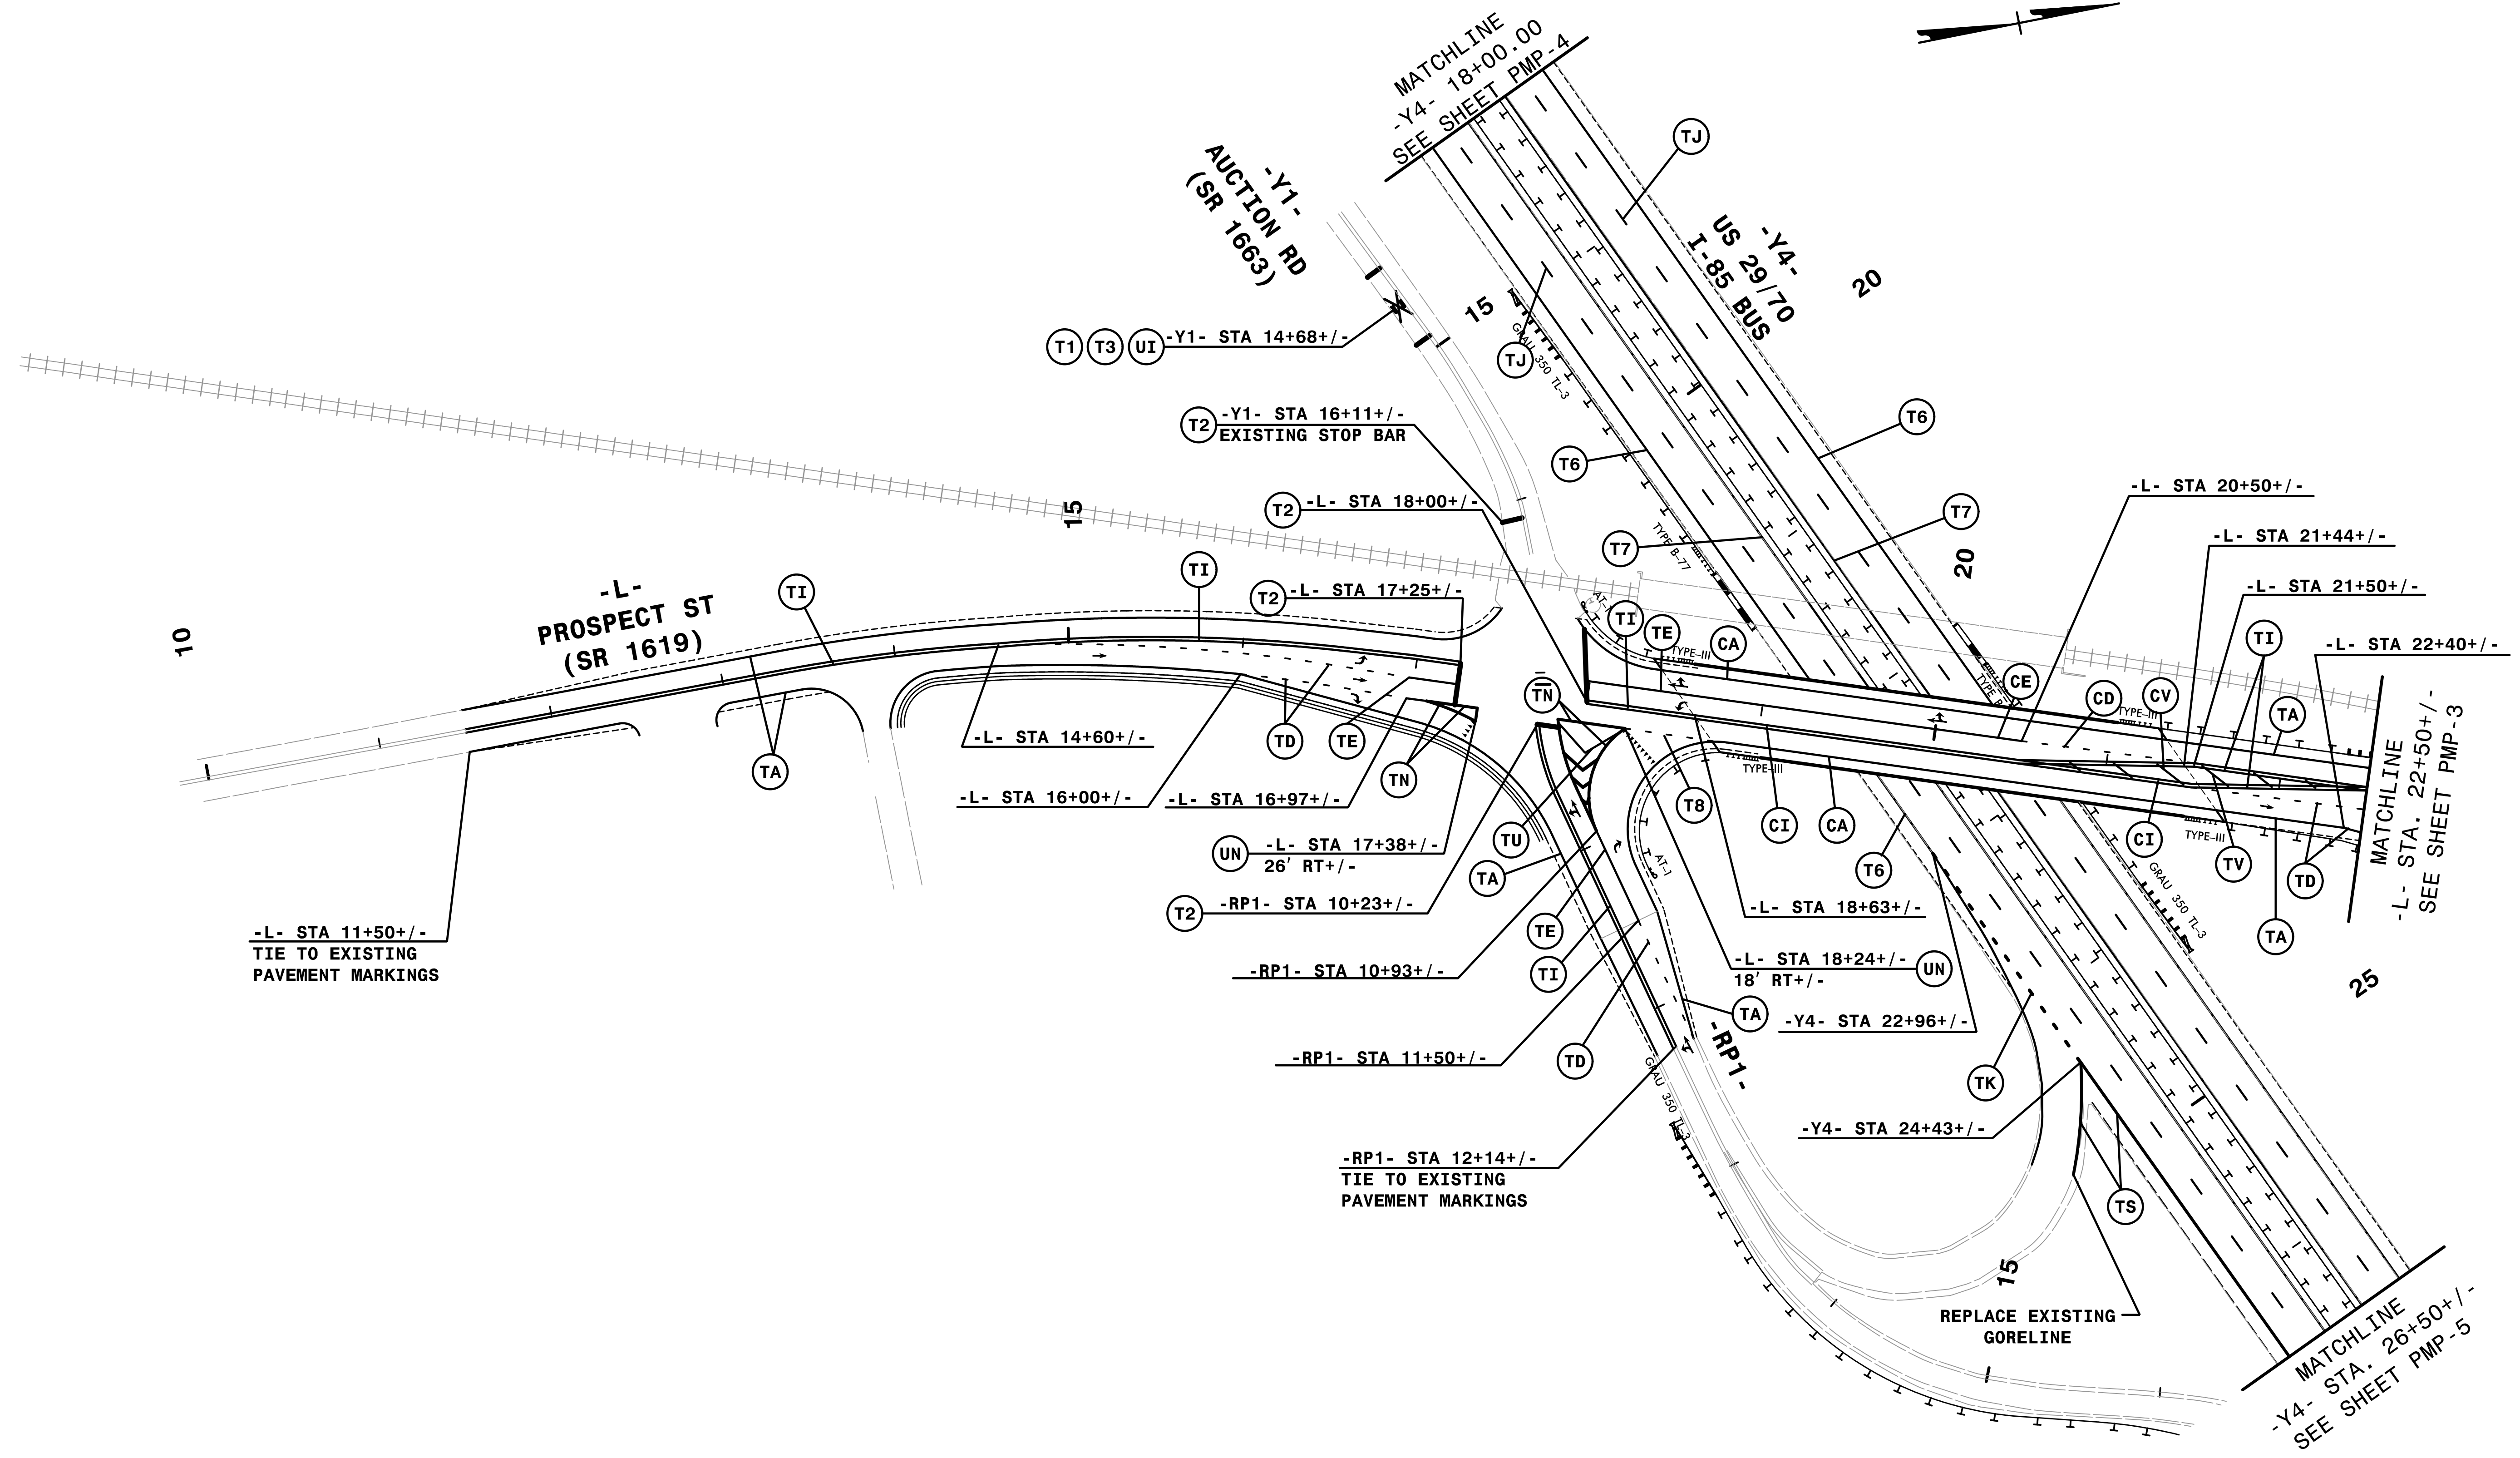

REVISIONS

12/15/05 PM 5114.dwg, d2.dgn  
 \$\$\$USERNAME\$\$\$

QA/QC STAGE:	
REVIEW:	
CONCUR:	
REVISE:	
VERIFY:	

NOTE: ALL LANE WIDTHS ARE 12' UNLESS OTHERWISE SHOWN.

**HNTB** HNTB NORTH CAROLINA, P.C.  
 343 E. SIX FORKS ROAD, SUITE 200  
 RALEIGH, NORTH CAROLINA 27609  
 NC LICENSE NO: C-1554

SEAL  
 APPROVED: *Rhonda B. Early*  
 SEAL 023521  
 NORTH CAROLINA PROFESSIONAL ENGINEER  
 RHONDA B. EARLY  
 DATE: 2/24/2015

TRANSPORTATION  
 MANAGEMENT PLAN  
**FINAL PAVEMENT  
 MARKING PLANS**