


8/17/99

REVISIONS

11-4-15 AM 5114\_PMP-4.dgn  
\$\$\$\$\$USERNAME\$\$\$\$\$

QA/QC STAGE:


REVIEW:	_____
CONCUR:	_____
REVISE:	_____
VERIFY:	_____

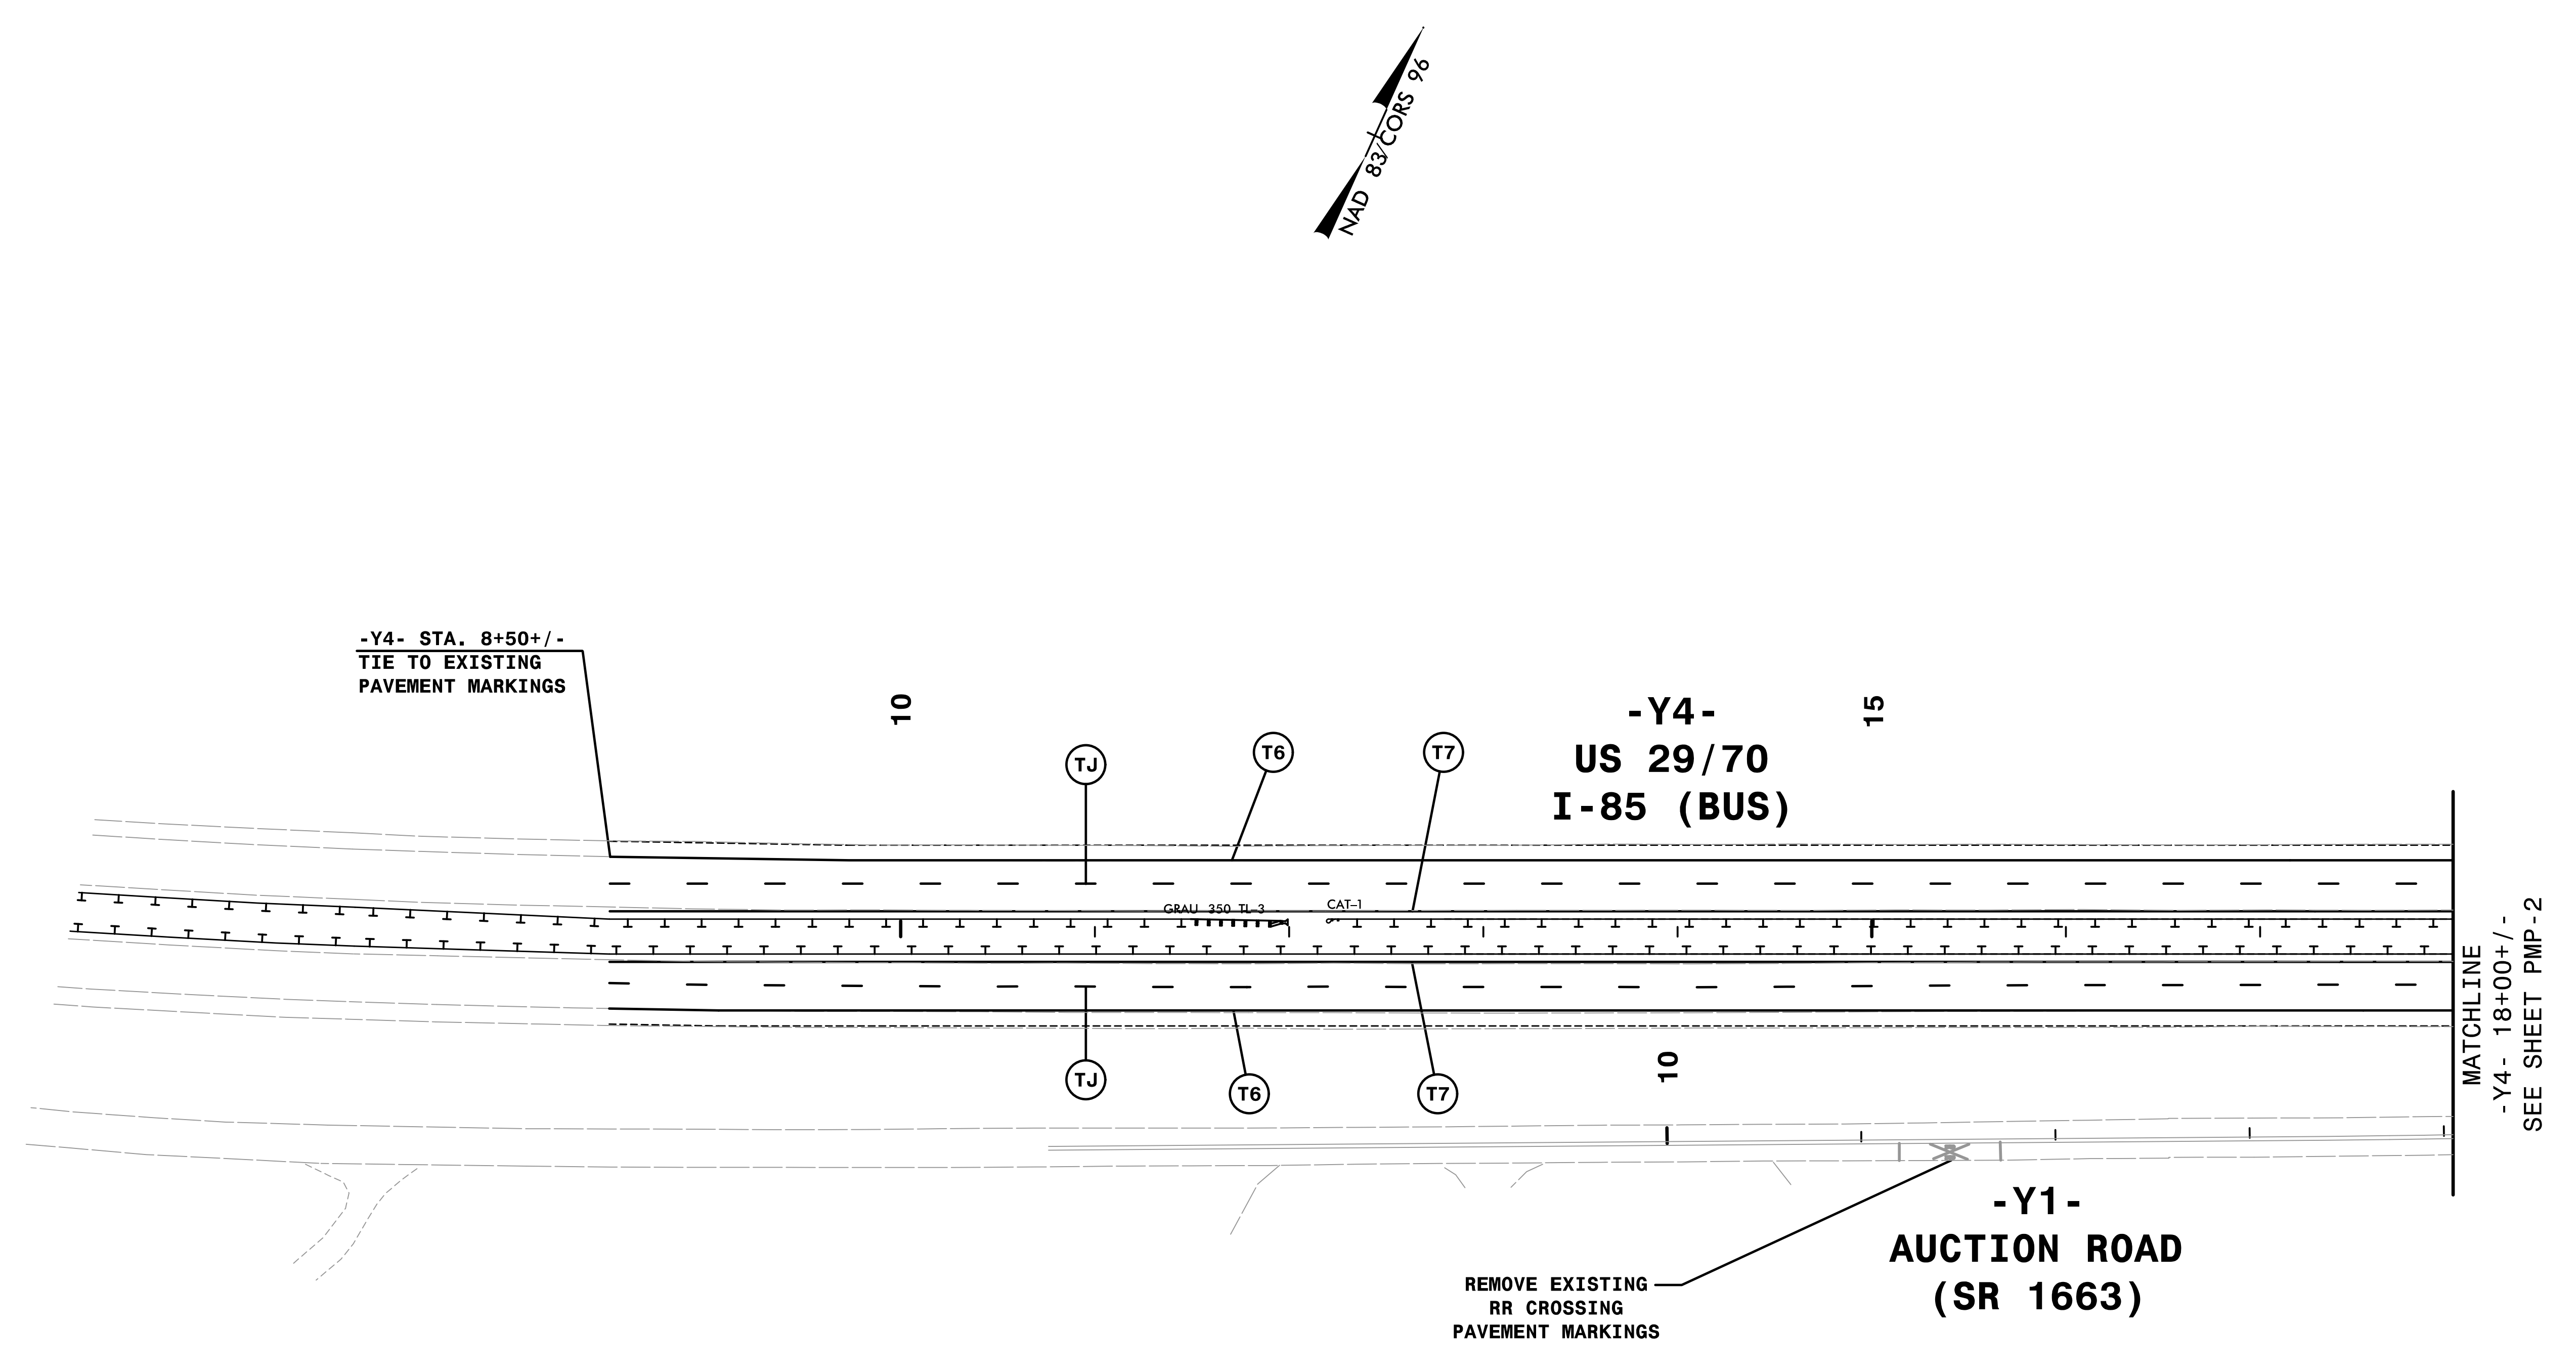


NOTE: ALL LANE WIDTHS ARE 12' UNLESS OTHERWISE SHOWN.

**HNTB** HNTB NORTH CAROLINA, P.C.  
343 E. Six Forks Road, Suite 200  
Raleigh, North Carolina 27609  
NC License No: C-1554

SEAL

APPROVED:   
Rhonda B. Early  
ENGINEER  
023521

DATE: 2/24/2015



TRANSPORTATION  
MANAGEMENT PLAN

**FINAL PAVEMENT  
MARKING PLANS**