
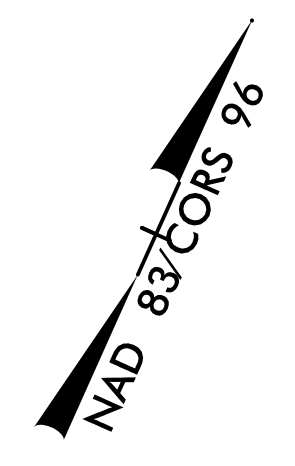


8/17/99

REVISIONS

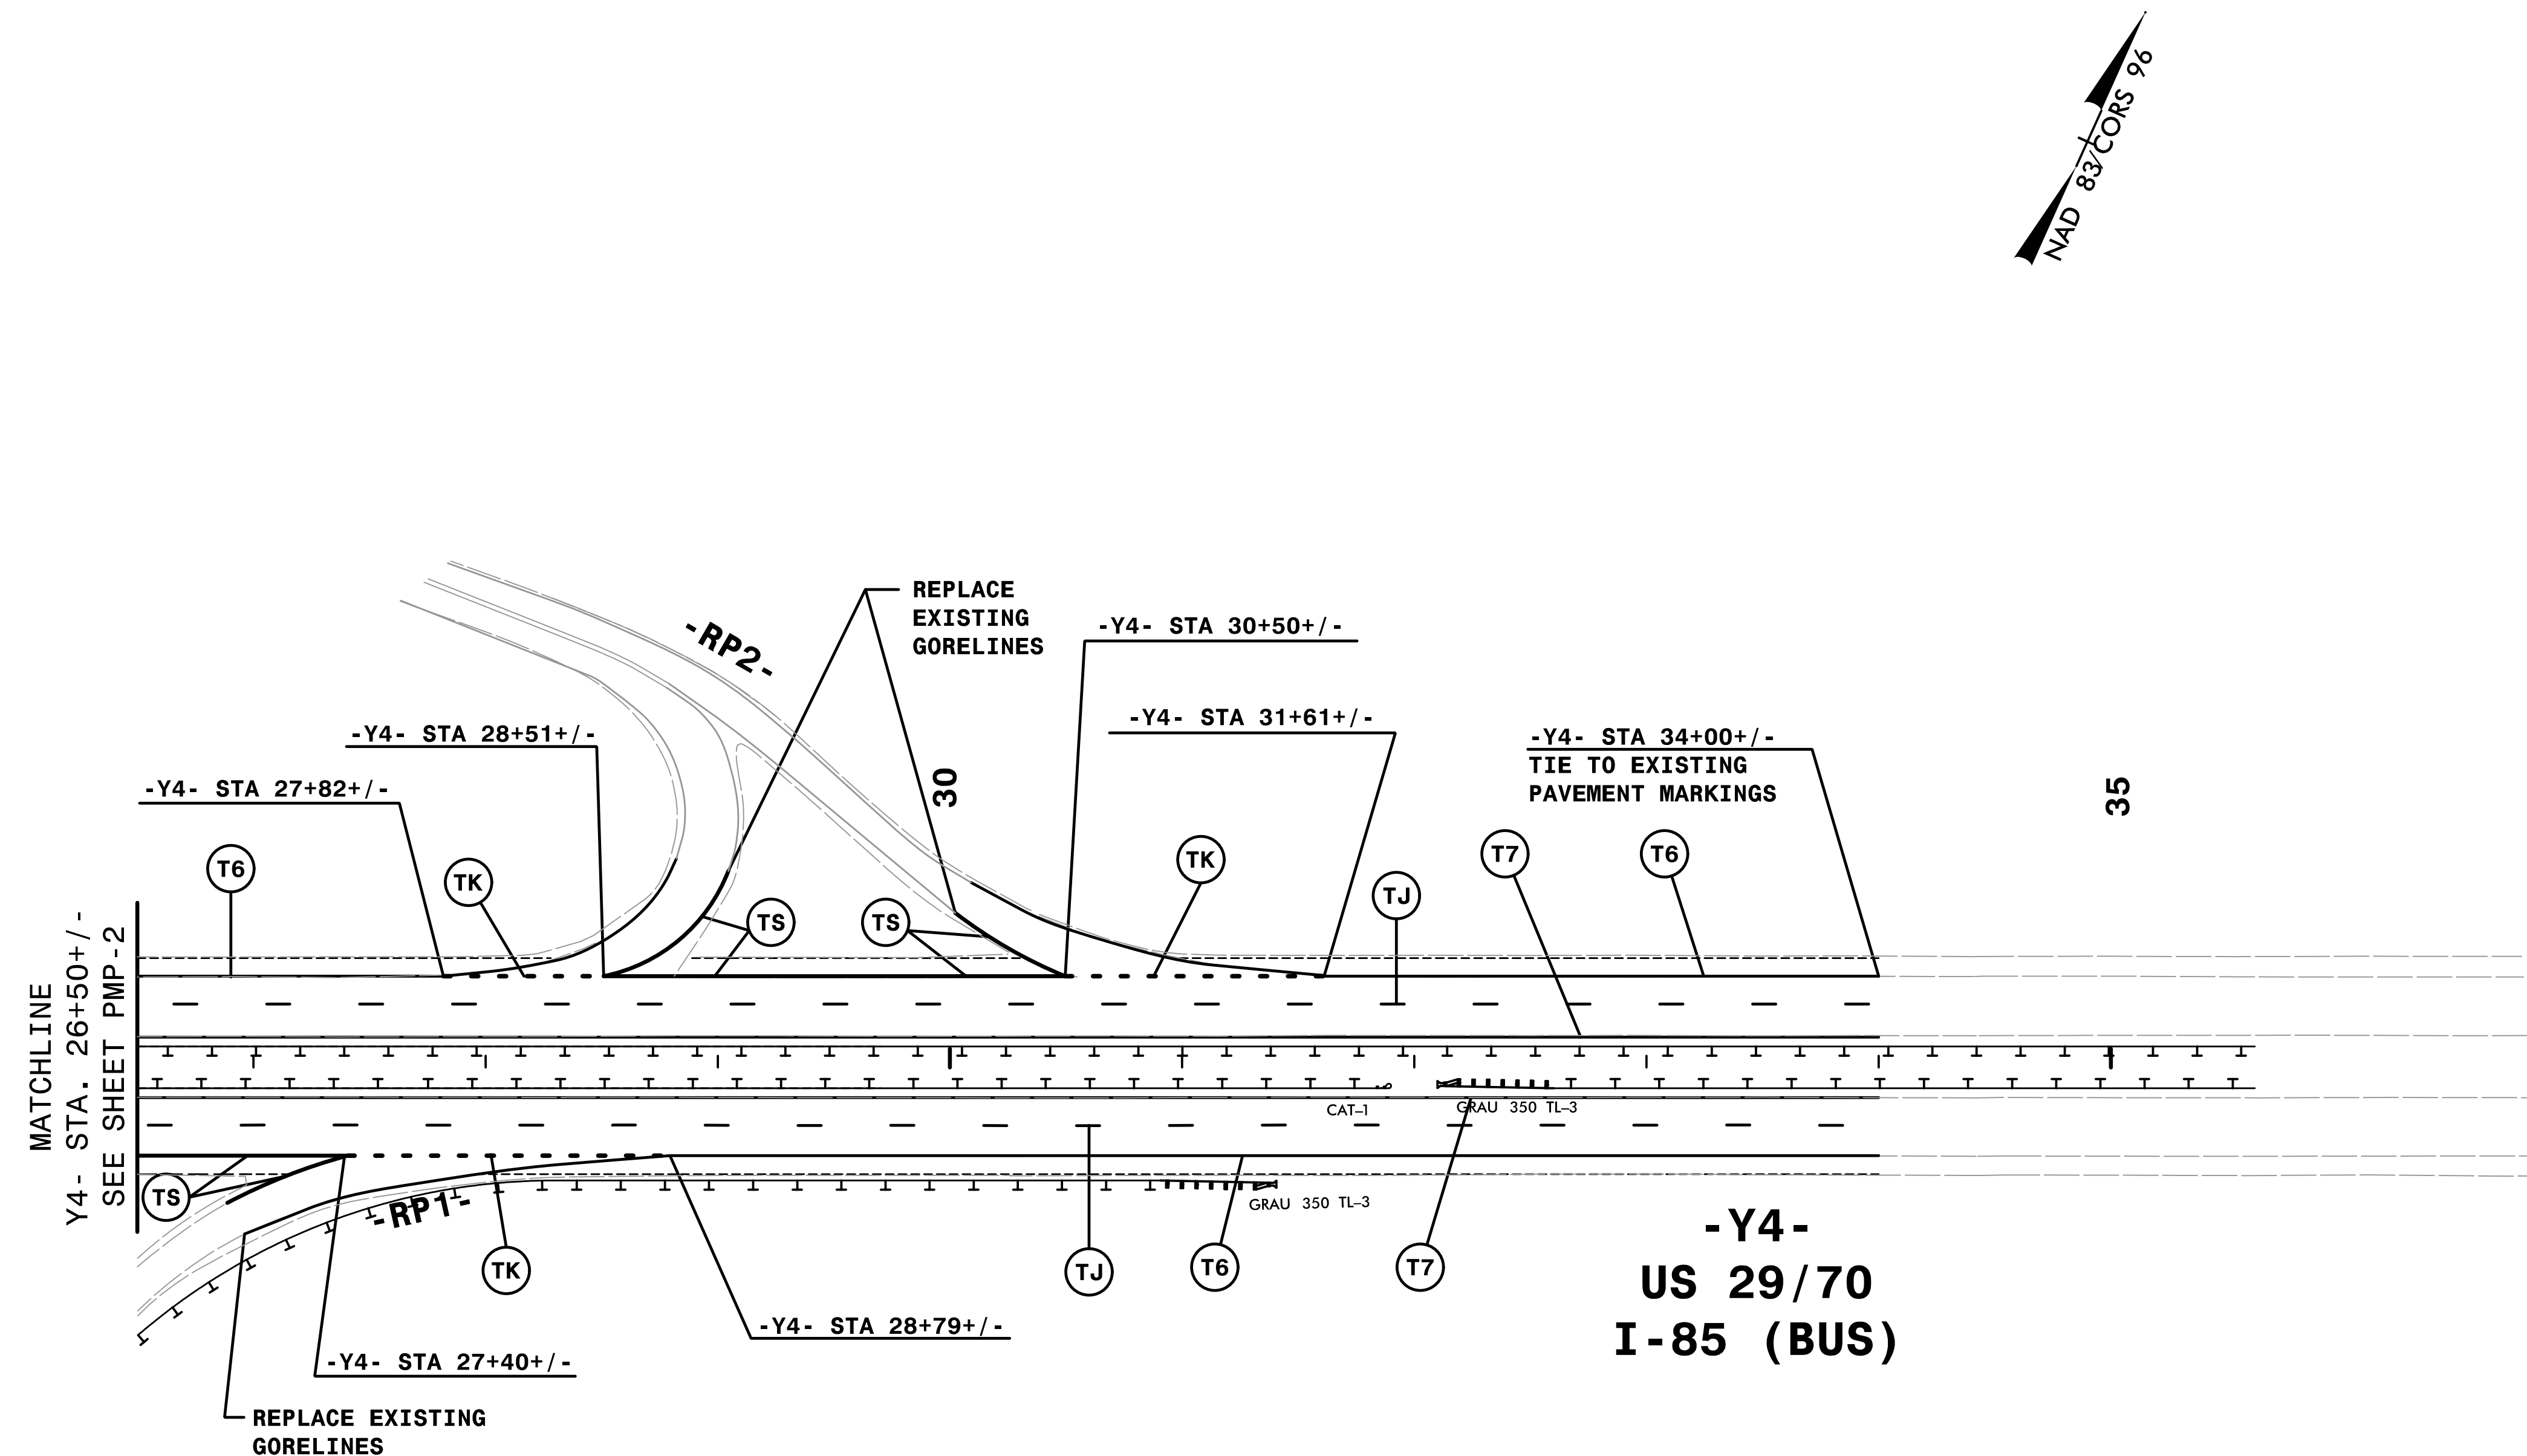

11-617-AM-5114.dwg, d5.dgn
 \$\$\$USERNAME\$\$\$

QA/QC STAGE:

REVIEW: _____
 CONCUR: _____
 REVISE: _____
 VERIFY: _____

NOTE: ALL LANE WIDTHS ARE 12' UNLESS OTHERWISE SHOWN.

HNTB HNTB NORTH CAROLINA, P.C.
 343 E. Six Forks Road, Suite 200
 Raleigh, North Carolina 27609
 NC License No: C-1554

SEAL

APPROVED: _____

DocuSigned by:
 Rhonda B. Early
 E00013EA339A4FB

DATE: 2/24/2015

TRANSPORTATION
 MANAGEMENT PLAN

**FINAL PAVEMENT
 MARKING PLANS**