


| | |
|--|-----------|
| PROJECT REFERENCE NO. | SHEET NO. |
| B-5114 | UC-5 |
| DESIGNED BY: JH | |
| DRAWN BY: JH | |
| CHECKED BY: JSM | |
| APPROVED BY: JSM | |
| REVISED: | |
| NORTH CAROLINA DEPARTMENT OF TRANSPORTATION | |
| UTILITIES ENGINEERING SEC. PHONE: (919) 707-6690 FAX: (919) 250-4151 | |
| UTILITY CONSTRUCTION PLANS ONLY | |

UTILITY CONSTRUCTION

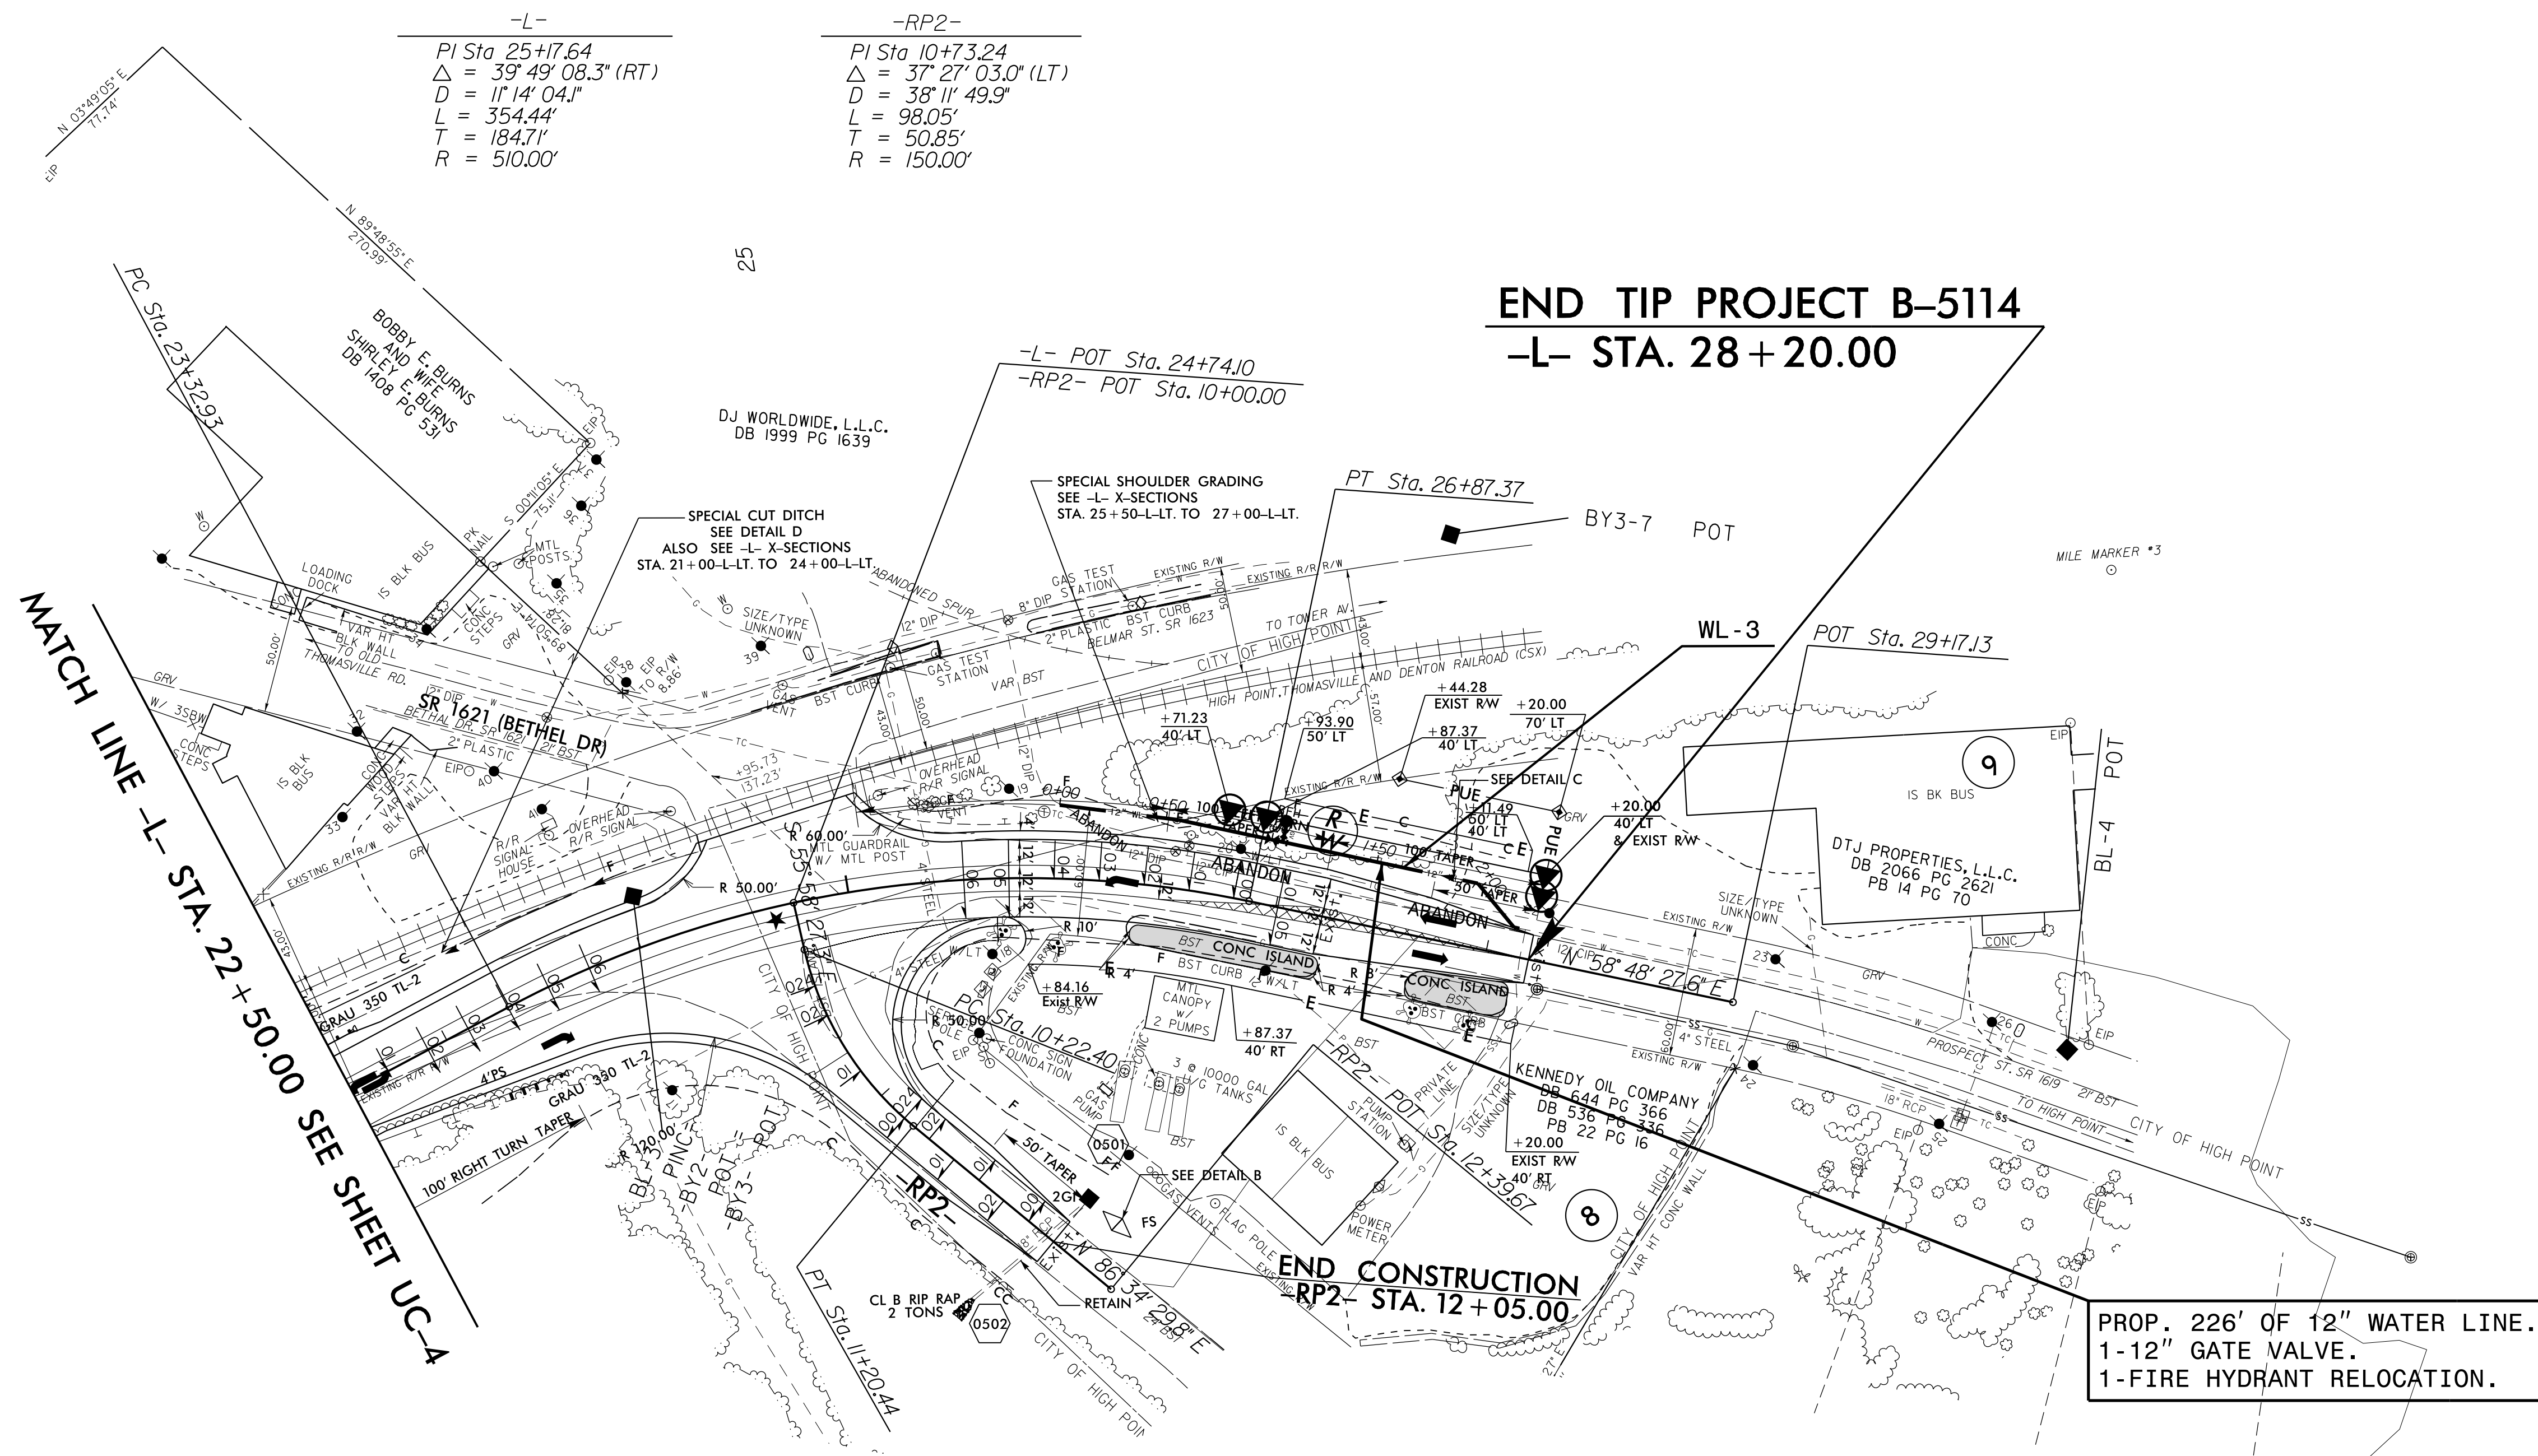

-L-
 PI Sta 25+17.64
 $\Delta = 39^\circ 49' 08.3''$ (RT)
 D = 11' 14" 04.1"
 L = 354.44'
 T = 184.71'
 R = 510.00'

-RP2-
 PI Sta 10+73.24
 $\Delta = 37^\circ 27' 03.0''$ (LT)
 D = 38' 11" 49.9"
 L = 98.05'
 T = 50.85'
 R = 150.00'

END TIP PROJECT B-5114
 -L- STA. 28 + 20.00

PROP. 226' OF 12" WATER LINE.
 1-12" GATE VALVE.
 1-FIRE HYDRANT RELOCATION.

MATCH LINE -L- STA. 22 + 50.00 SEE SHEET UC-4

END CONSTRUCTION
 RP2- STA. 12 + 05.00

5/14/99
 27-FEB-2015 11:56 AM
 C:\Users\jmoore\OneDrive\Documents\Projects\B5114\ut_rdy5_UC05_psh.dgn