


PROJECT TYPICAL DETAILS

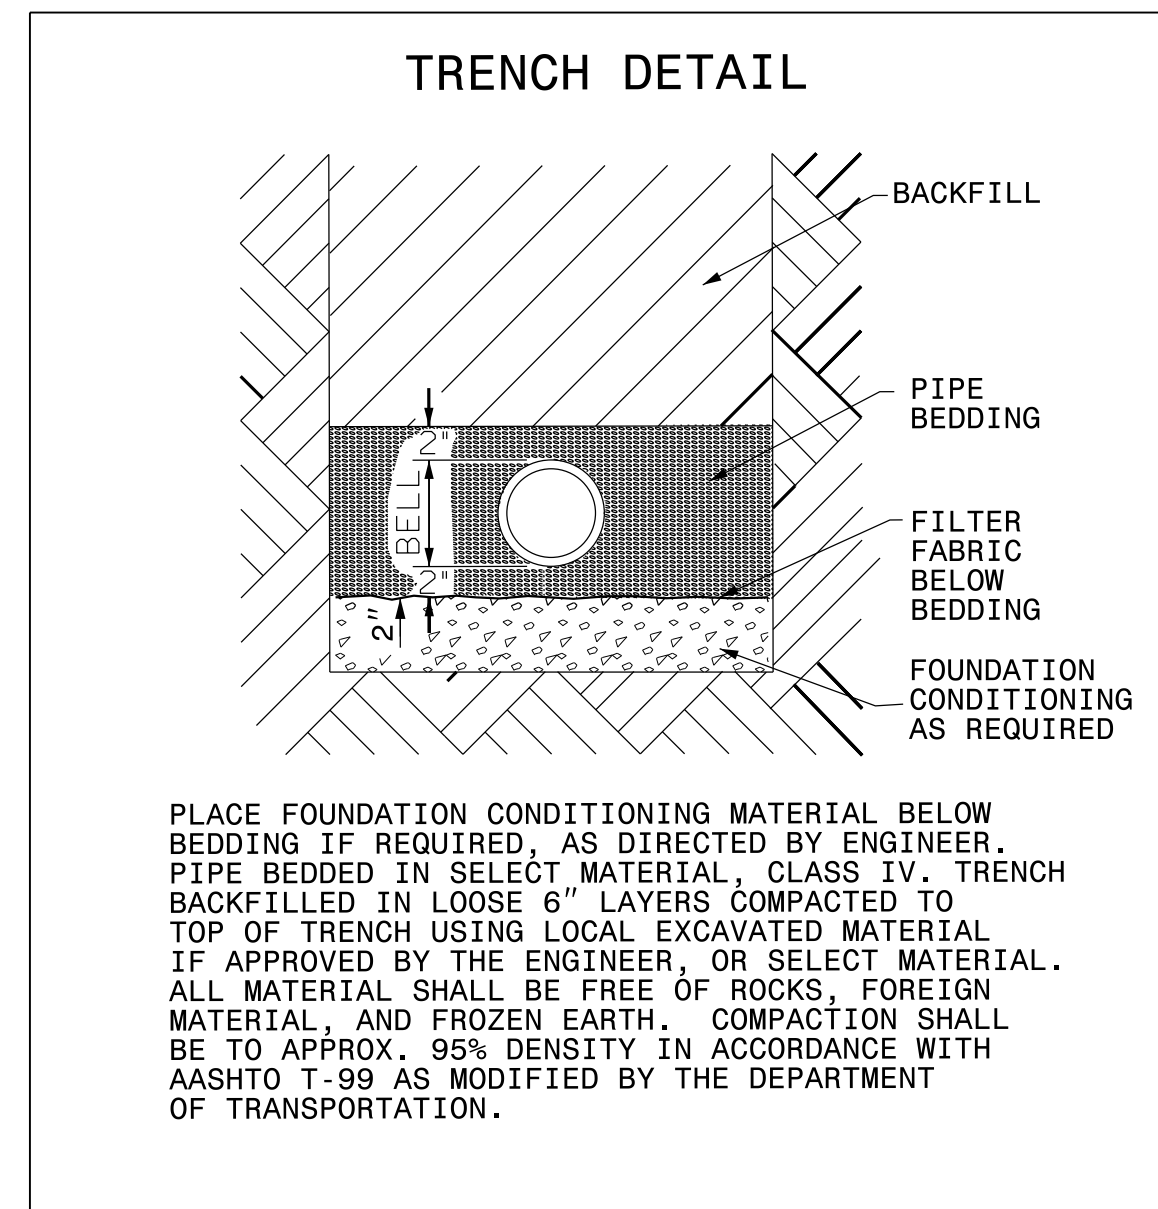

NOMINAL PIPE SIZE (INCHES)	MAXIMUM TRENCH WIDTH AT TOP OF PIPE		NOMINAL PIPE SIZE (INCHES)	TRENCH WIDTH (INCHES)
	TRENCH WIDTH (INCHES)	TRENCH WIDTH (INCHES)		
4	28	20	44	44
6	30	24	48	48
8	32	30	54	54
10	34	36	60	60
12	36	42	66	66
14	38	48	72	72
16	40	54	78	78
18	42			

