


8/23/99

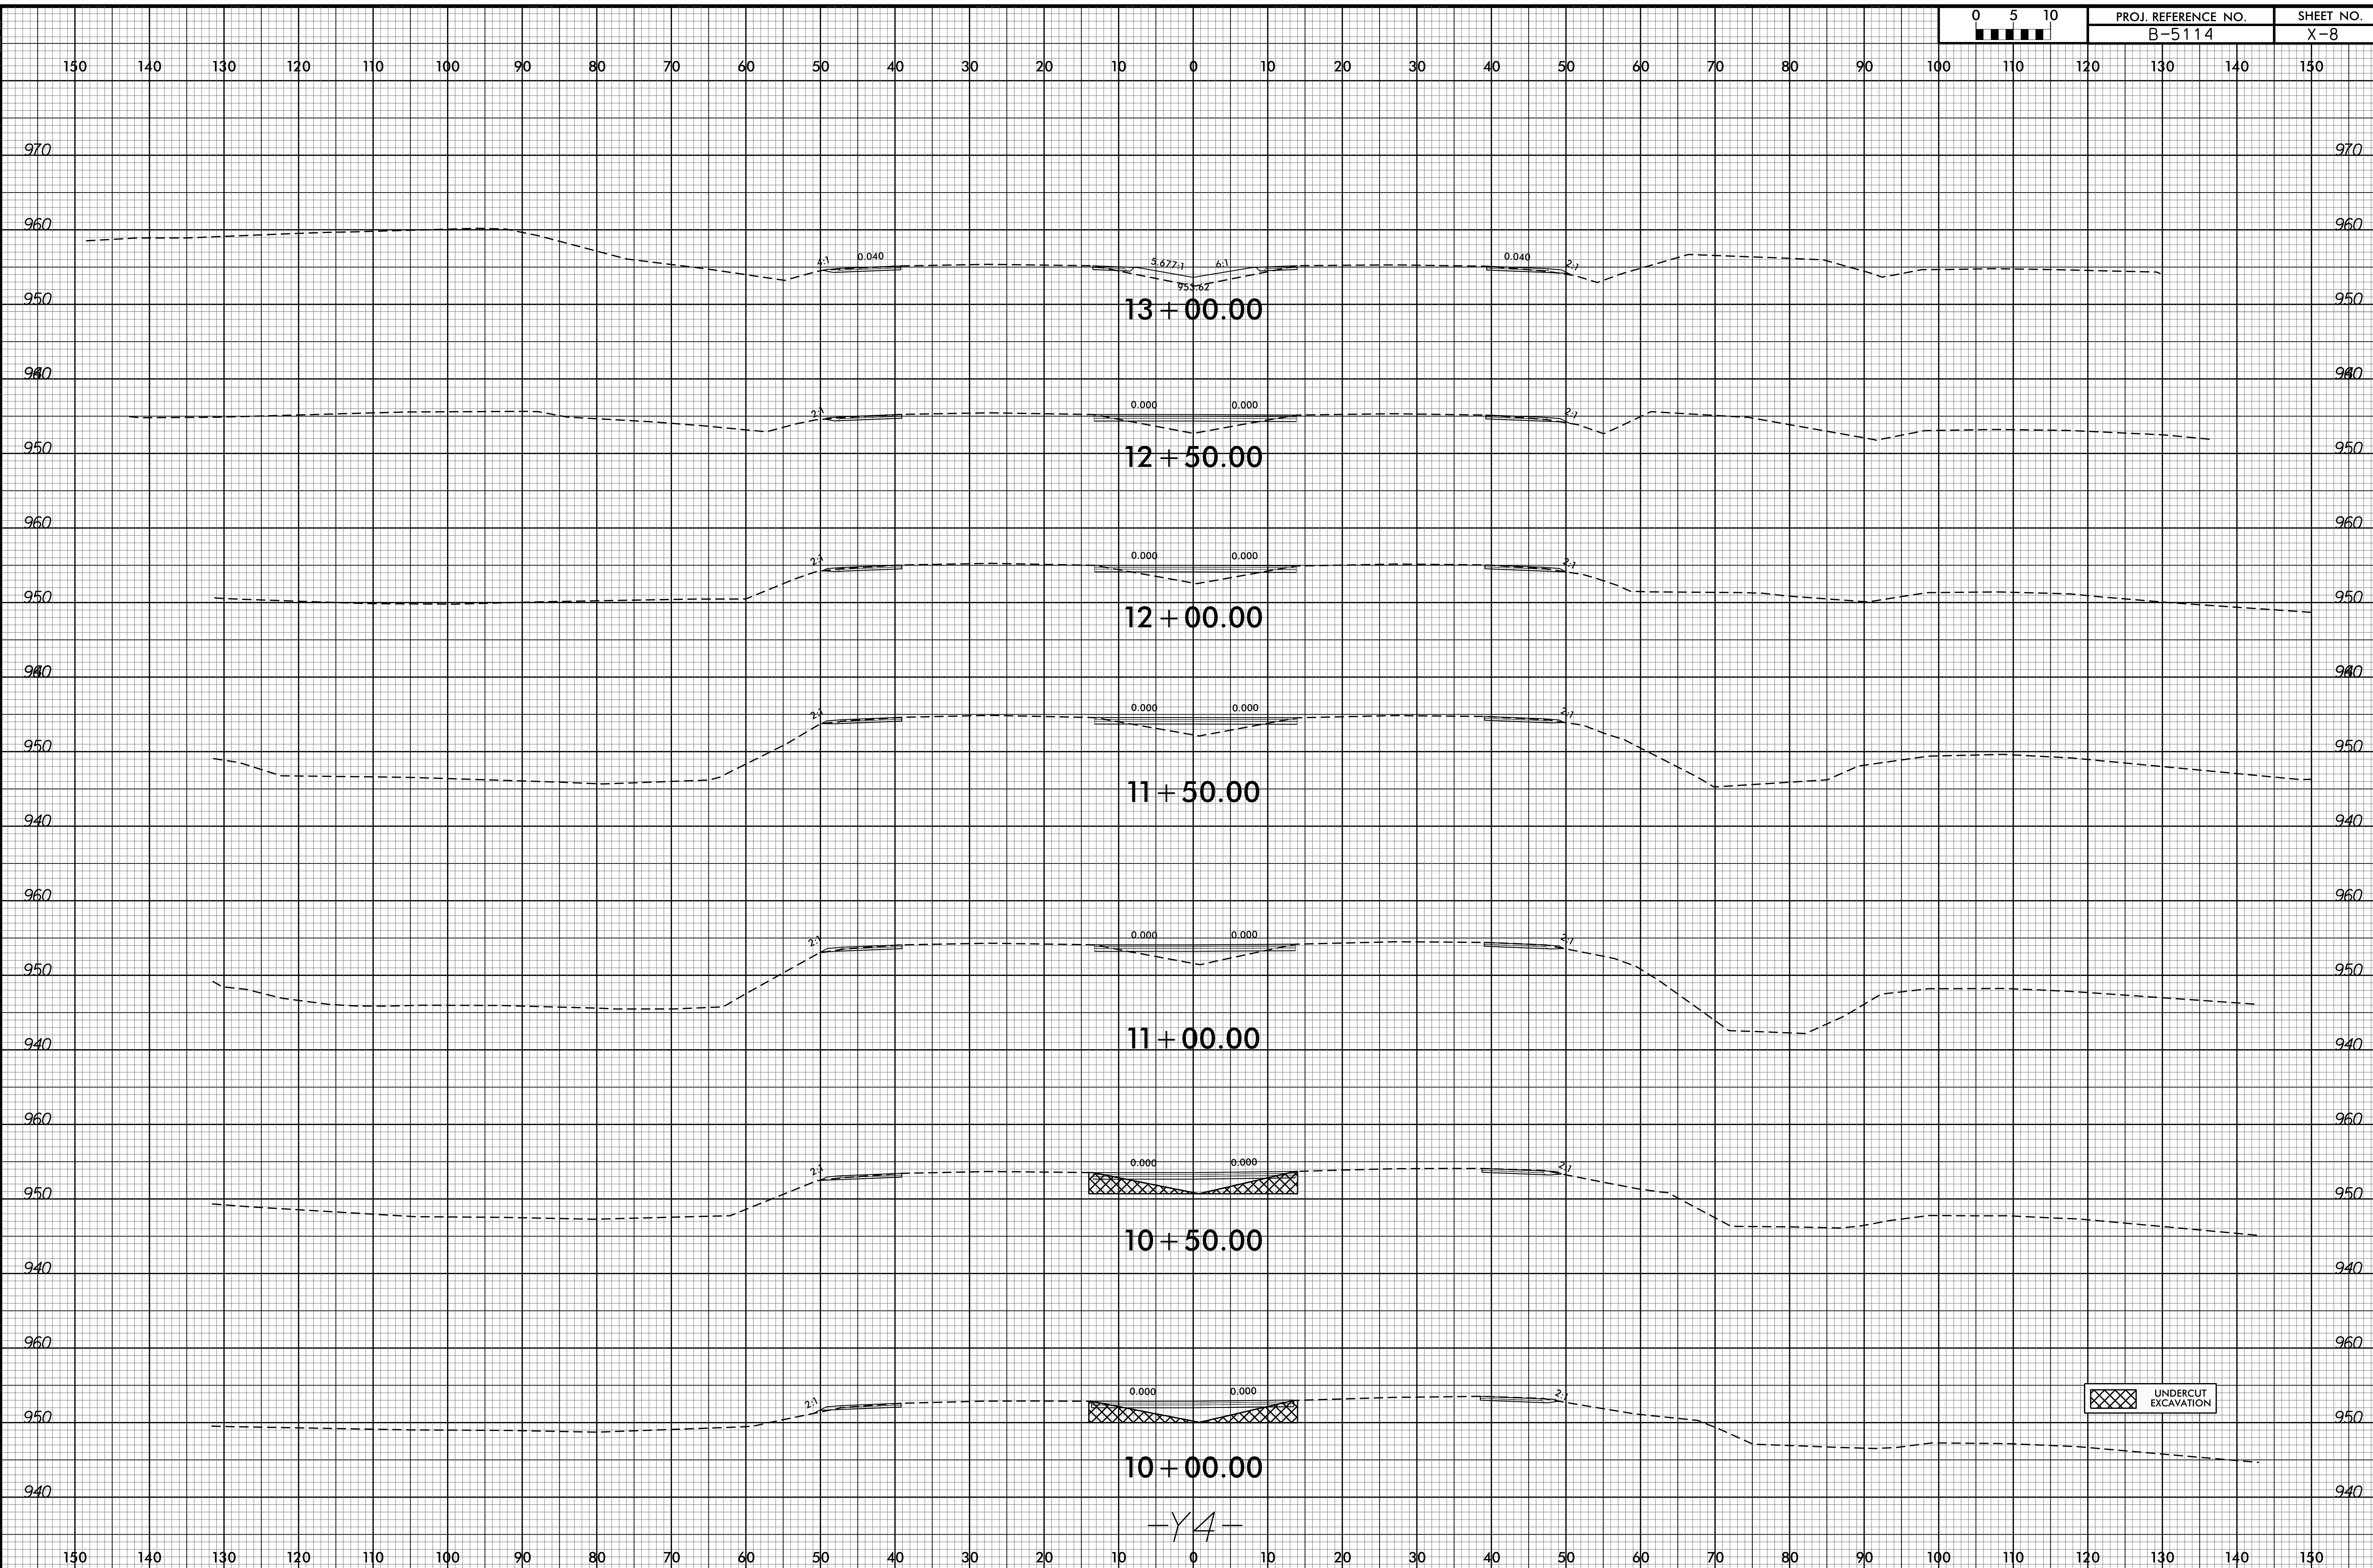

24-MAR-2015 11:00:00 B5114_Rdu_xpl_Y4.dgn

-Y4-