


8/23/99



PROJ. REFERENCE NO.
B-5114

SHEET NO.
X-13

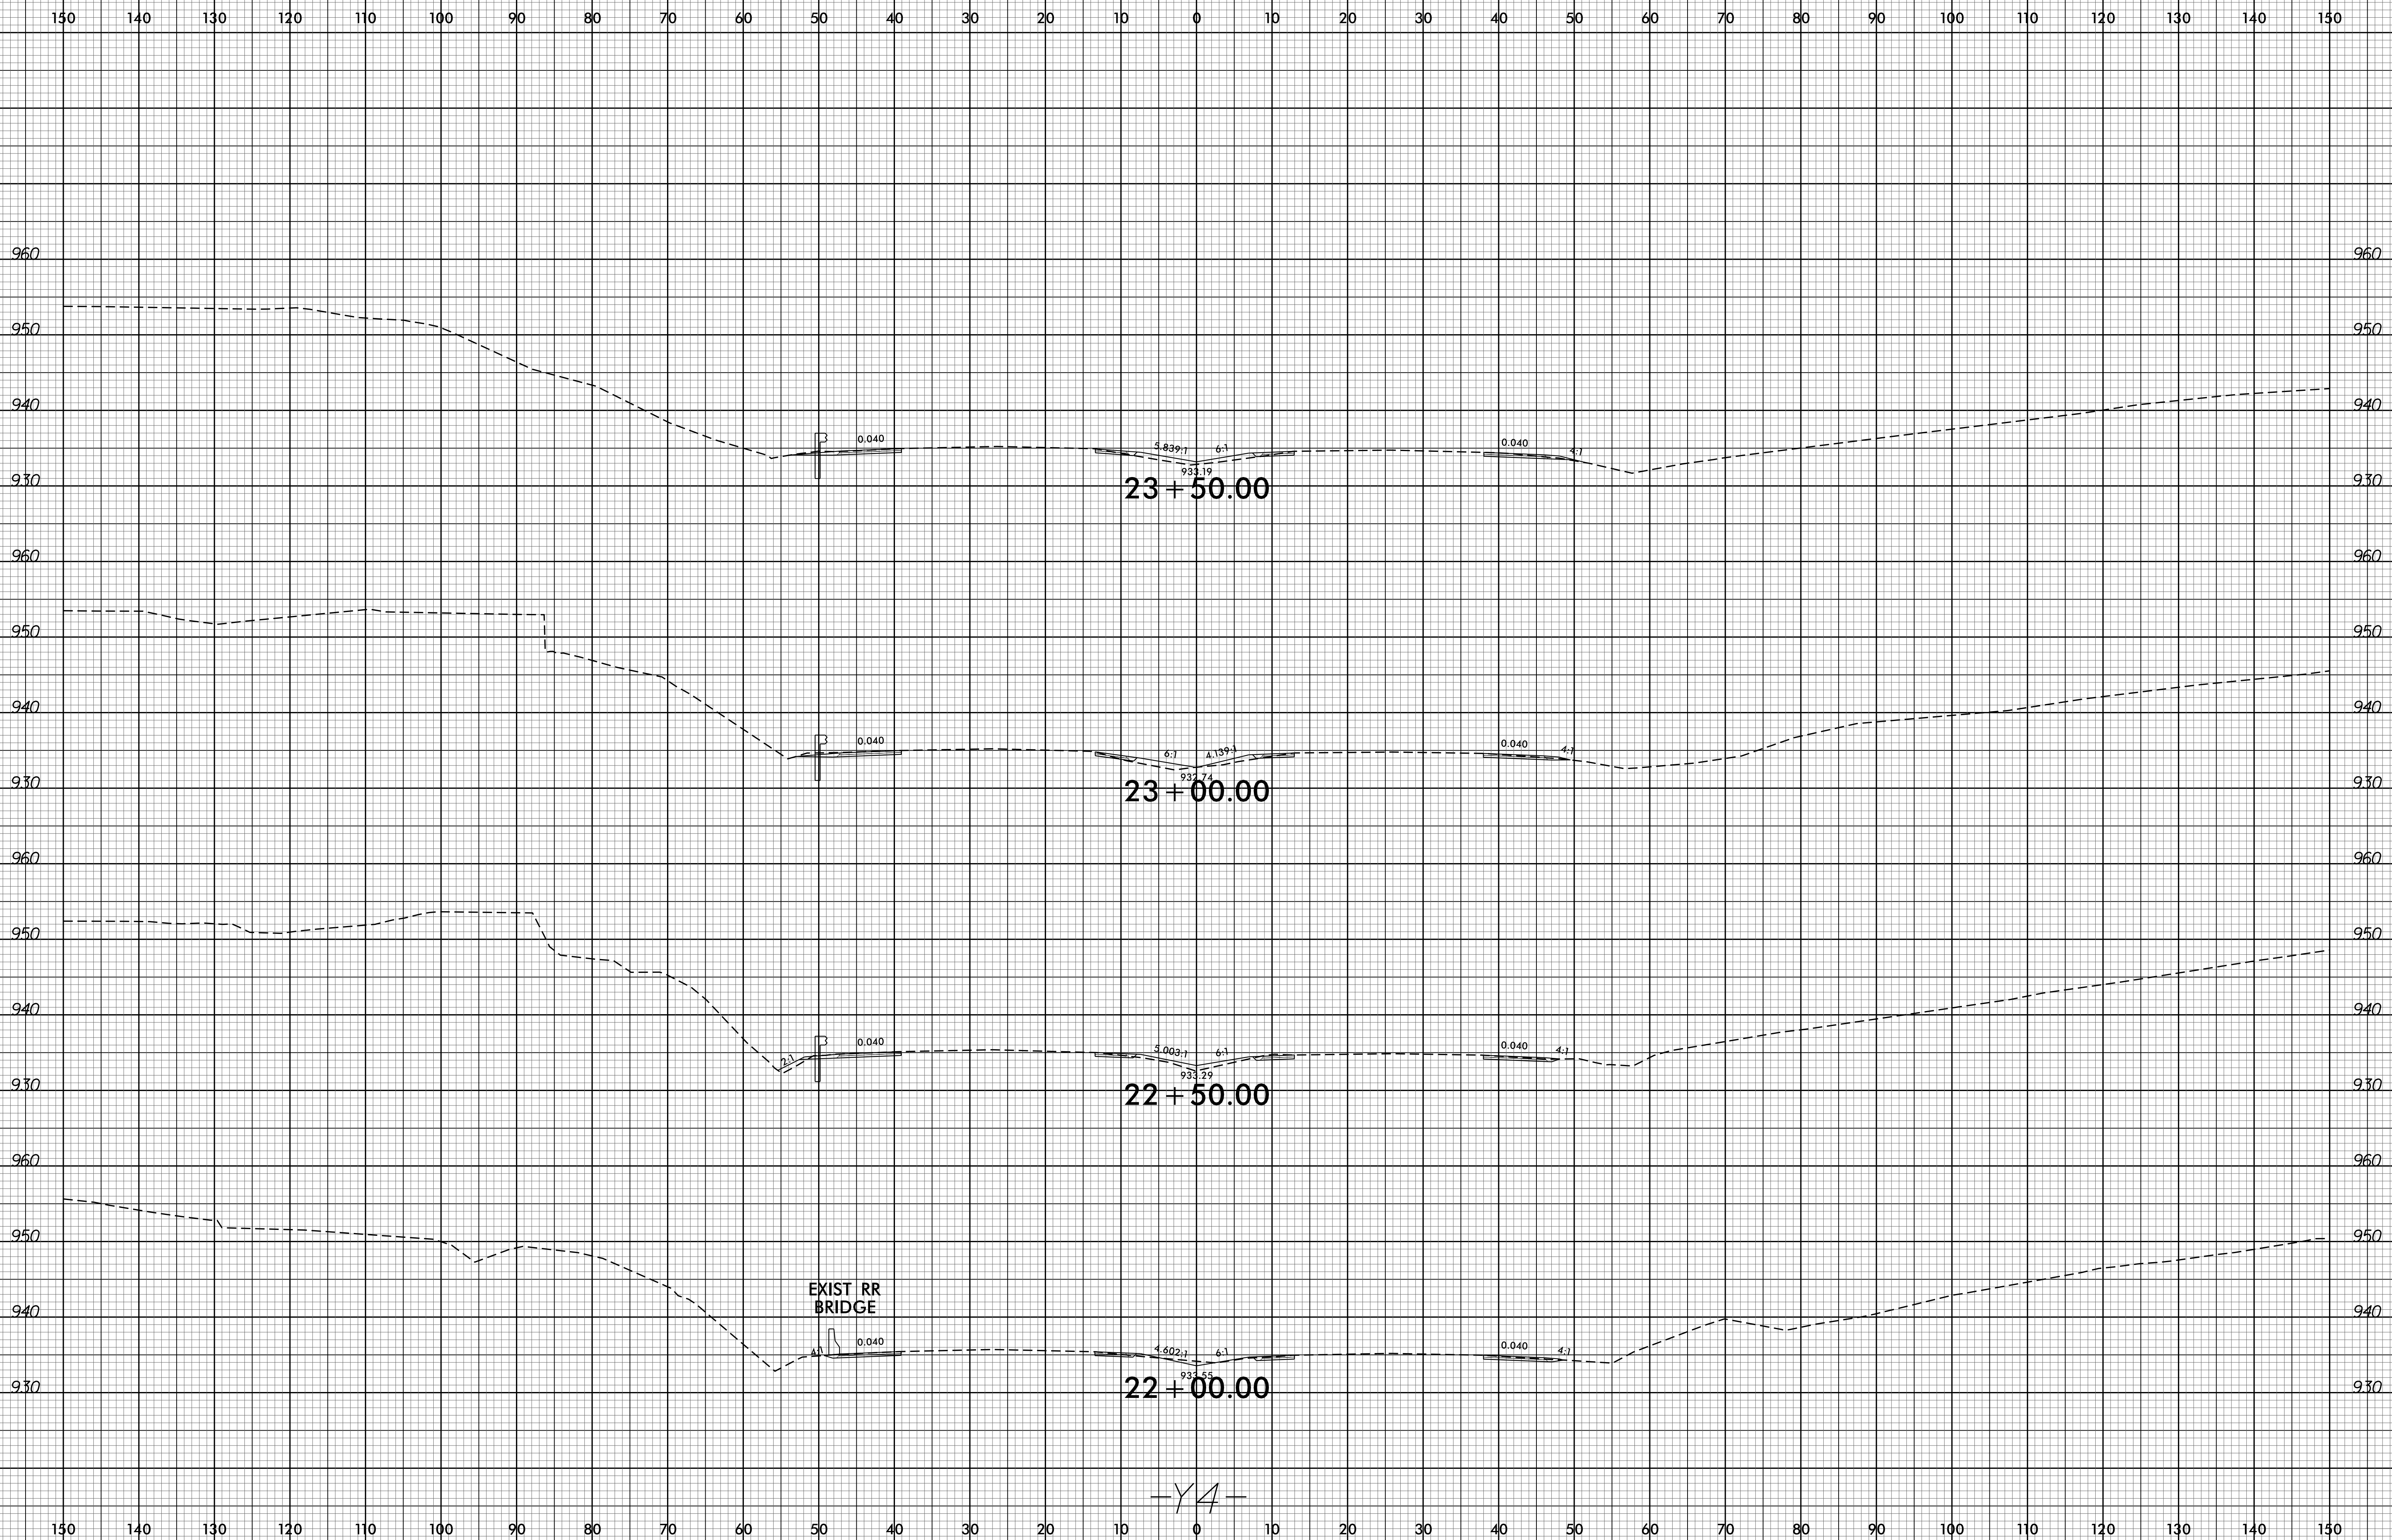

EXIST RR
BRIDGE

-Y4-

05-MAR-2015 13:50
F:\Roadway\XSC\B5114_Rdy_xpl_Y4.dgn
\$\$\$\$\$USERNAME\$\$\$\$\$