


8/23/99

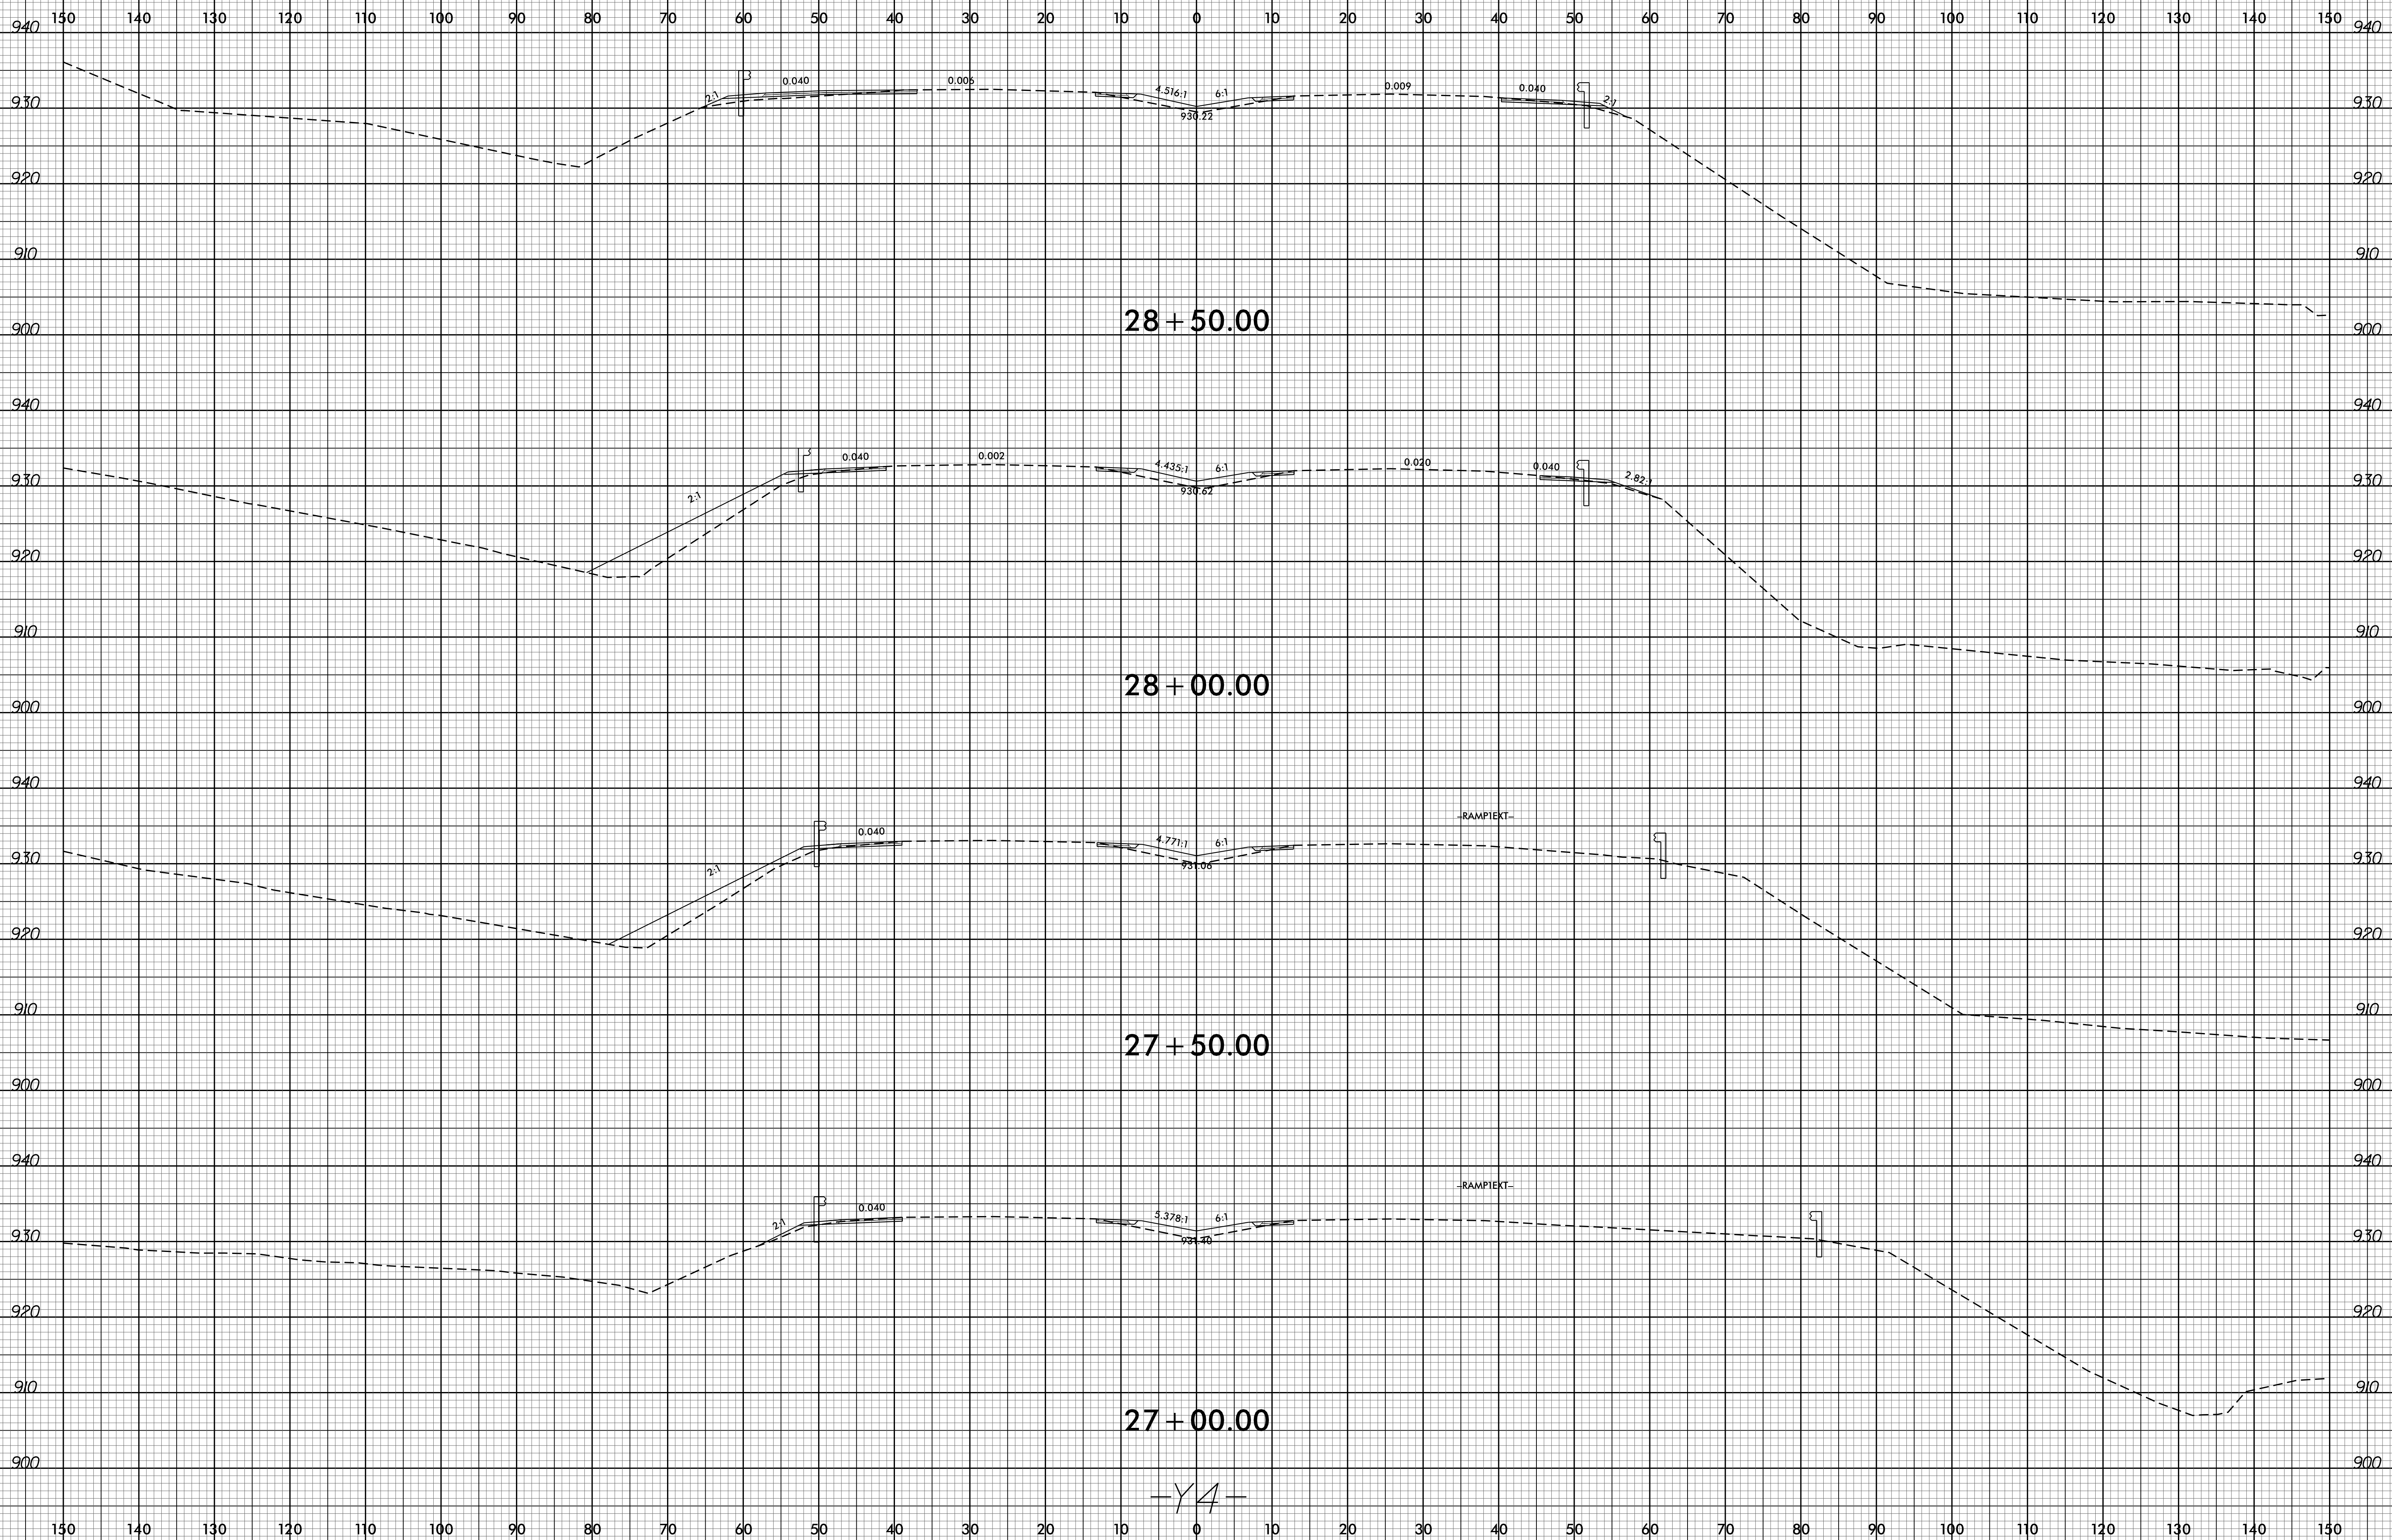

05-MAR-2015 13:50  
F:\Rogger\XSC\B5114\_Rdu\_xp1\_Y4.dgn  
\$\$\$\$\$USERNAME\$\$\$\$

-Y4-