


8/23/99



PROJ. REFERENCE NO. B-5114

SHEET NO. X-17

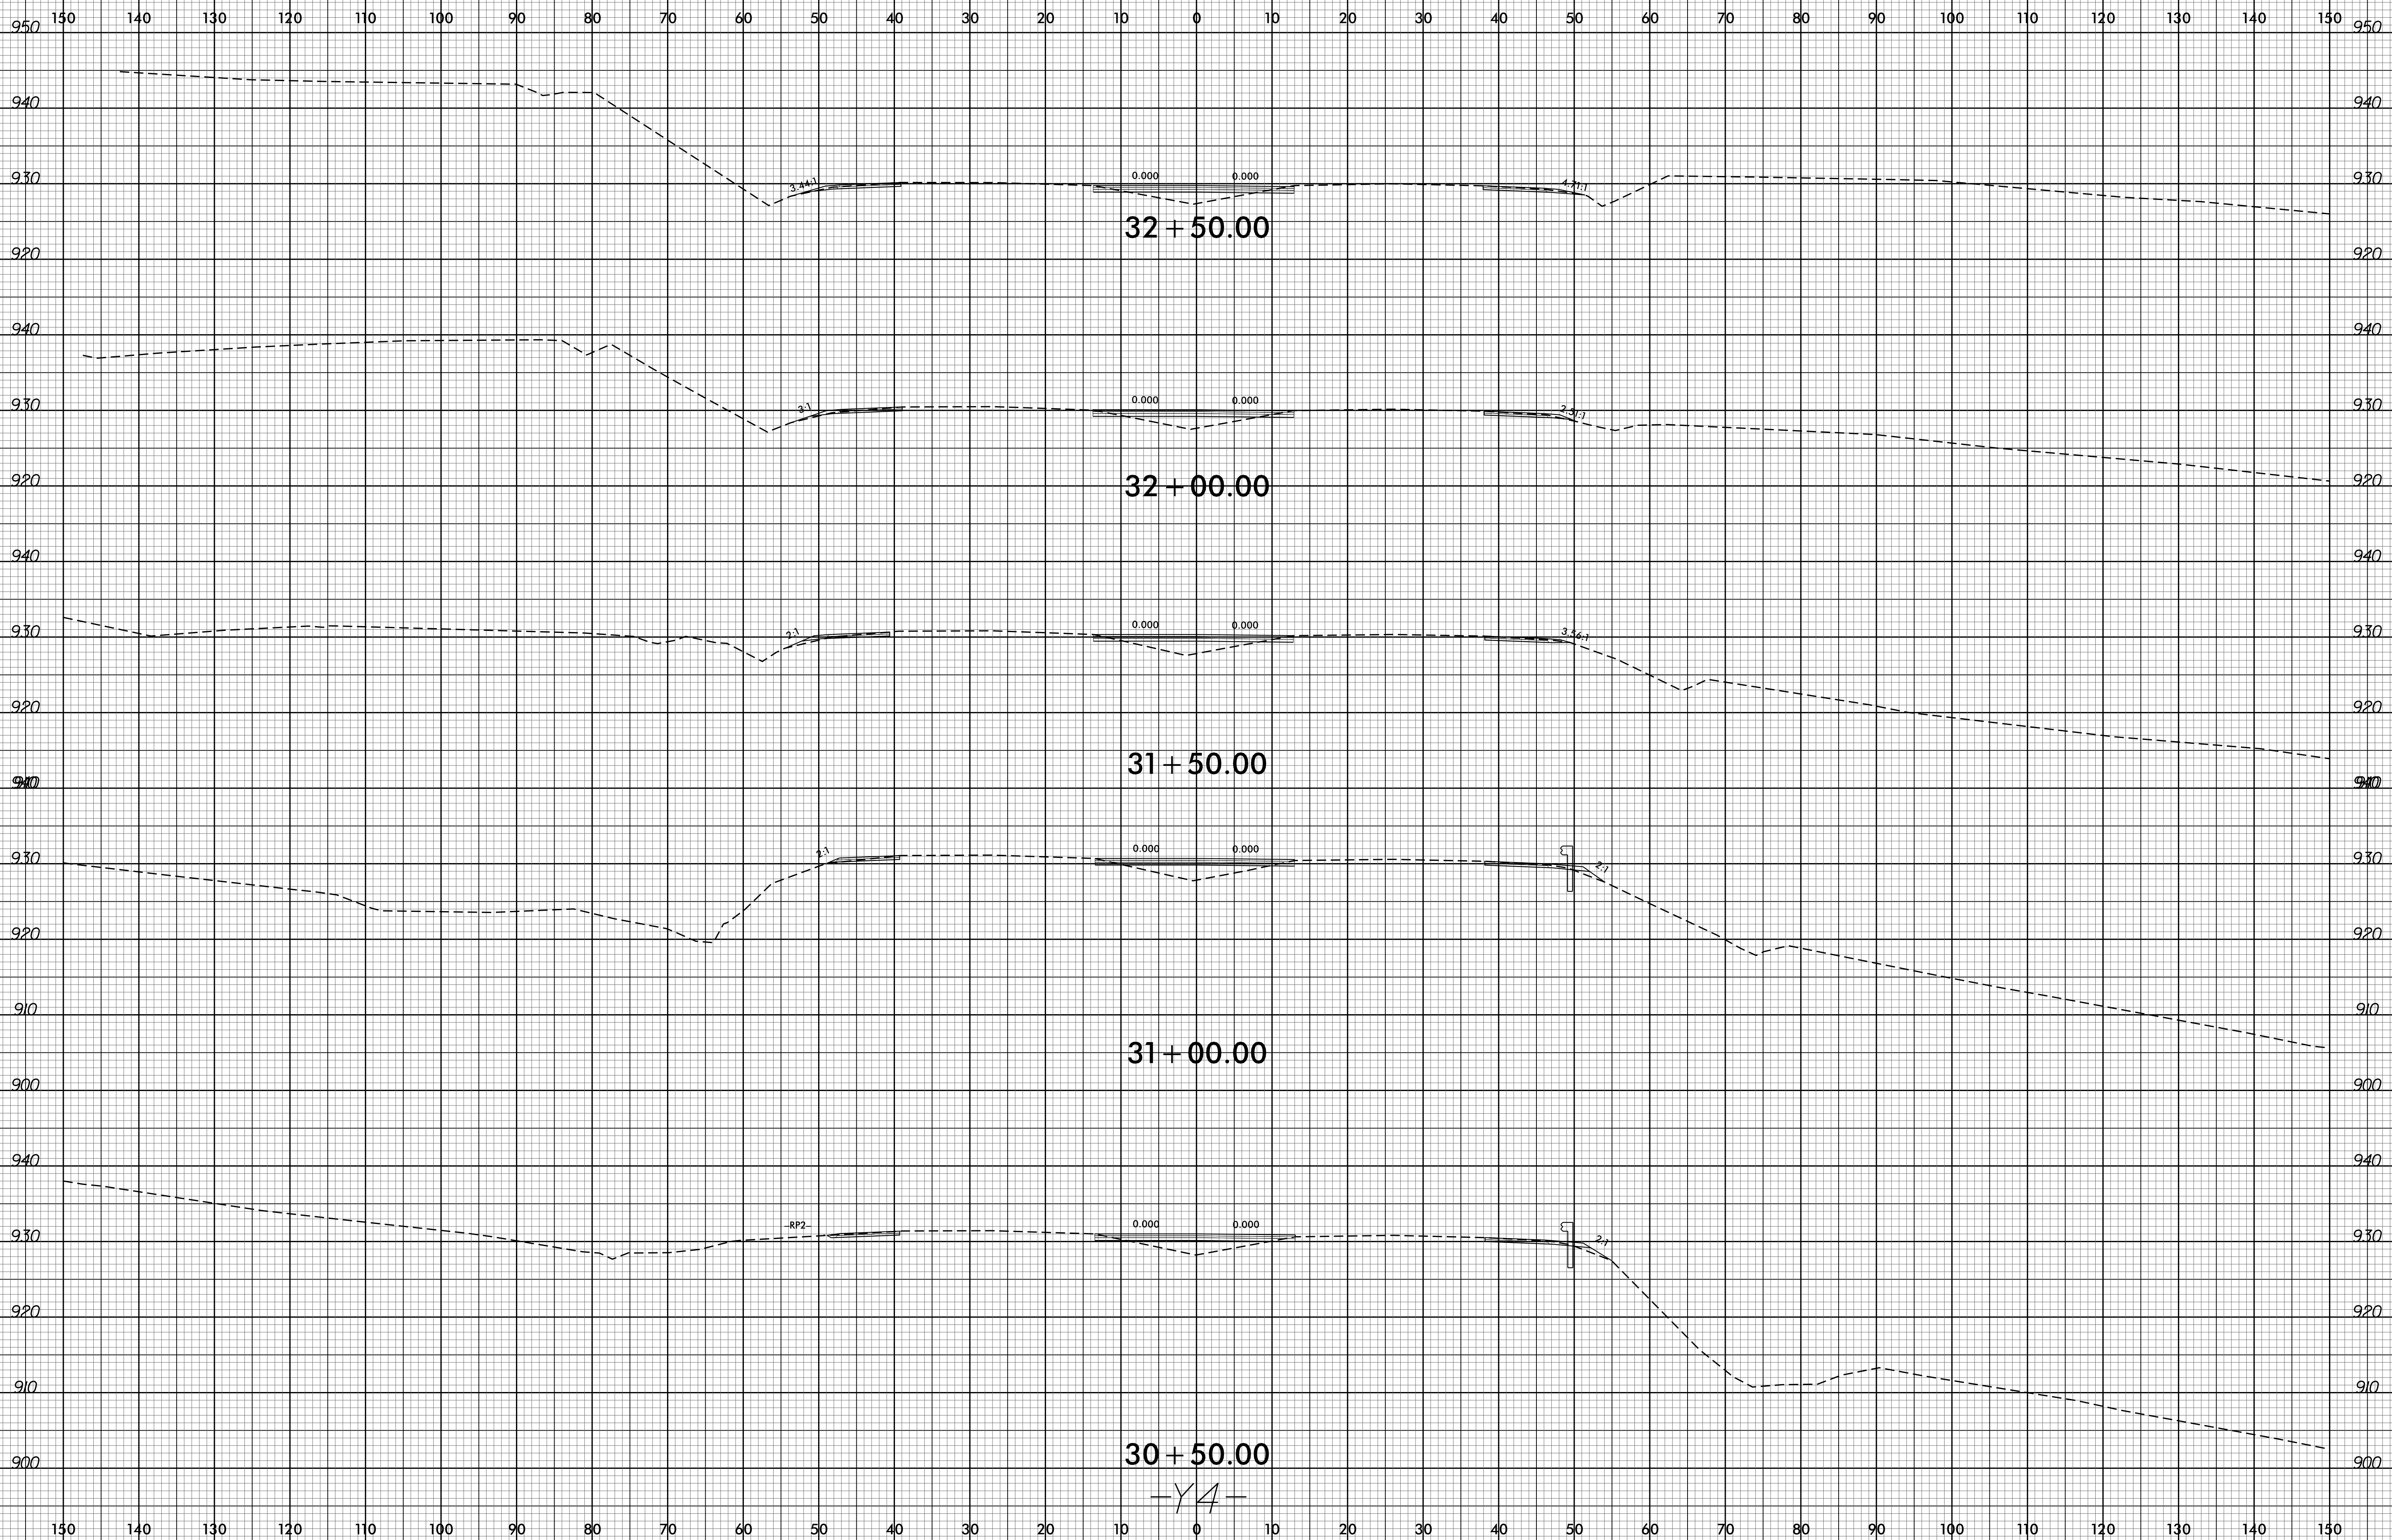

05-MAR-2015 13:50
 P:\Roadway\XSC\B5114_Rdu_xp1_Y4.dgn
 \$\$\$USERNAME\$\$\$