


8/23/99



PROJ. REFERENCE NO. B-5114

SHEET NO. X-20

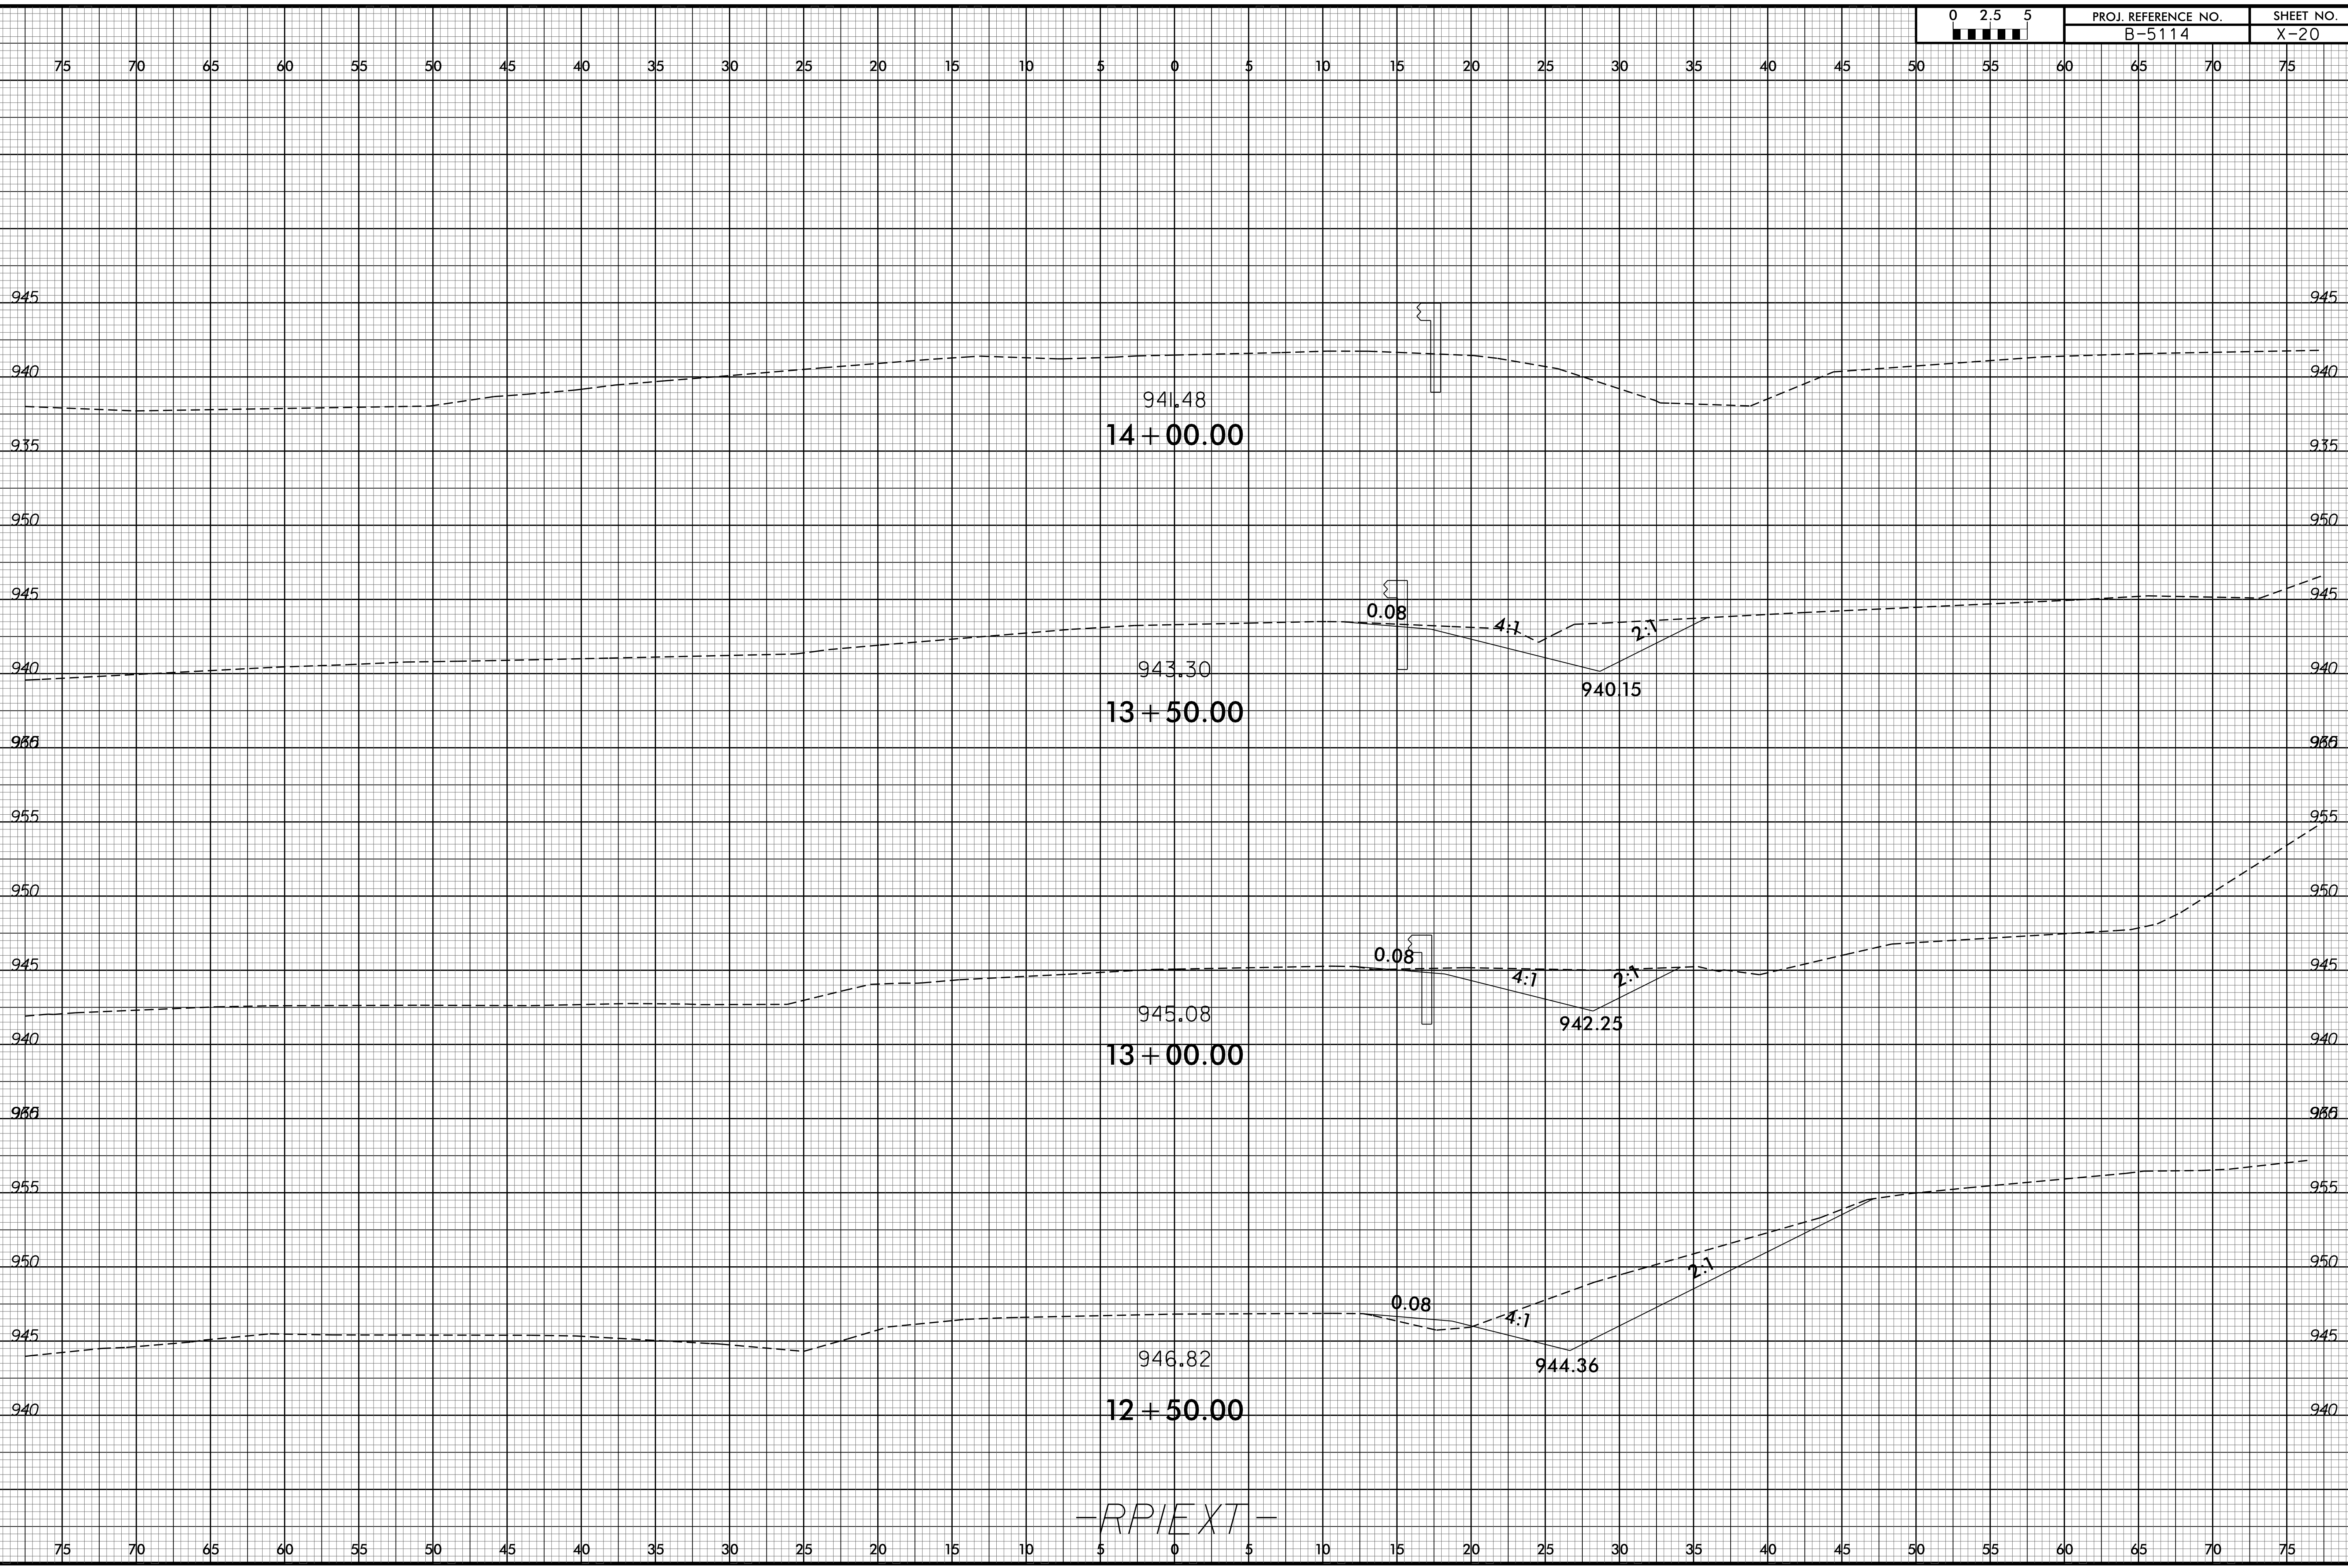

-RPIEXT-

05-MAR-2015 13:49
P:\Roadway\XSC\B5114_Rdu_xpl_Rpl_ext.dgn
\$\$\$\$\$USERNAME\$\$\$\$