


8/23/99

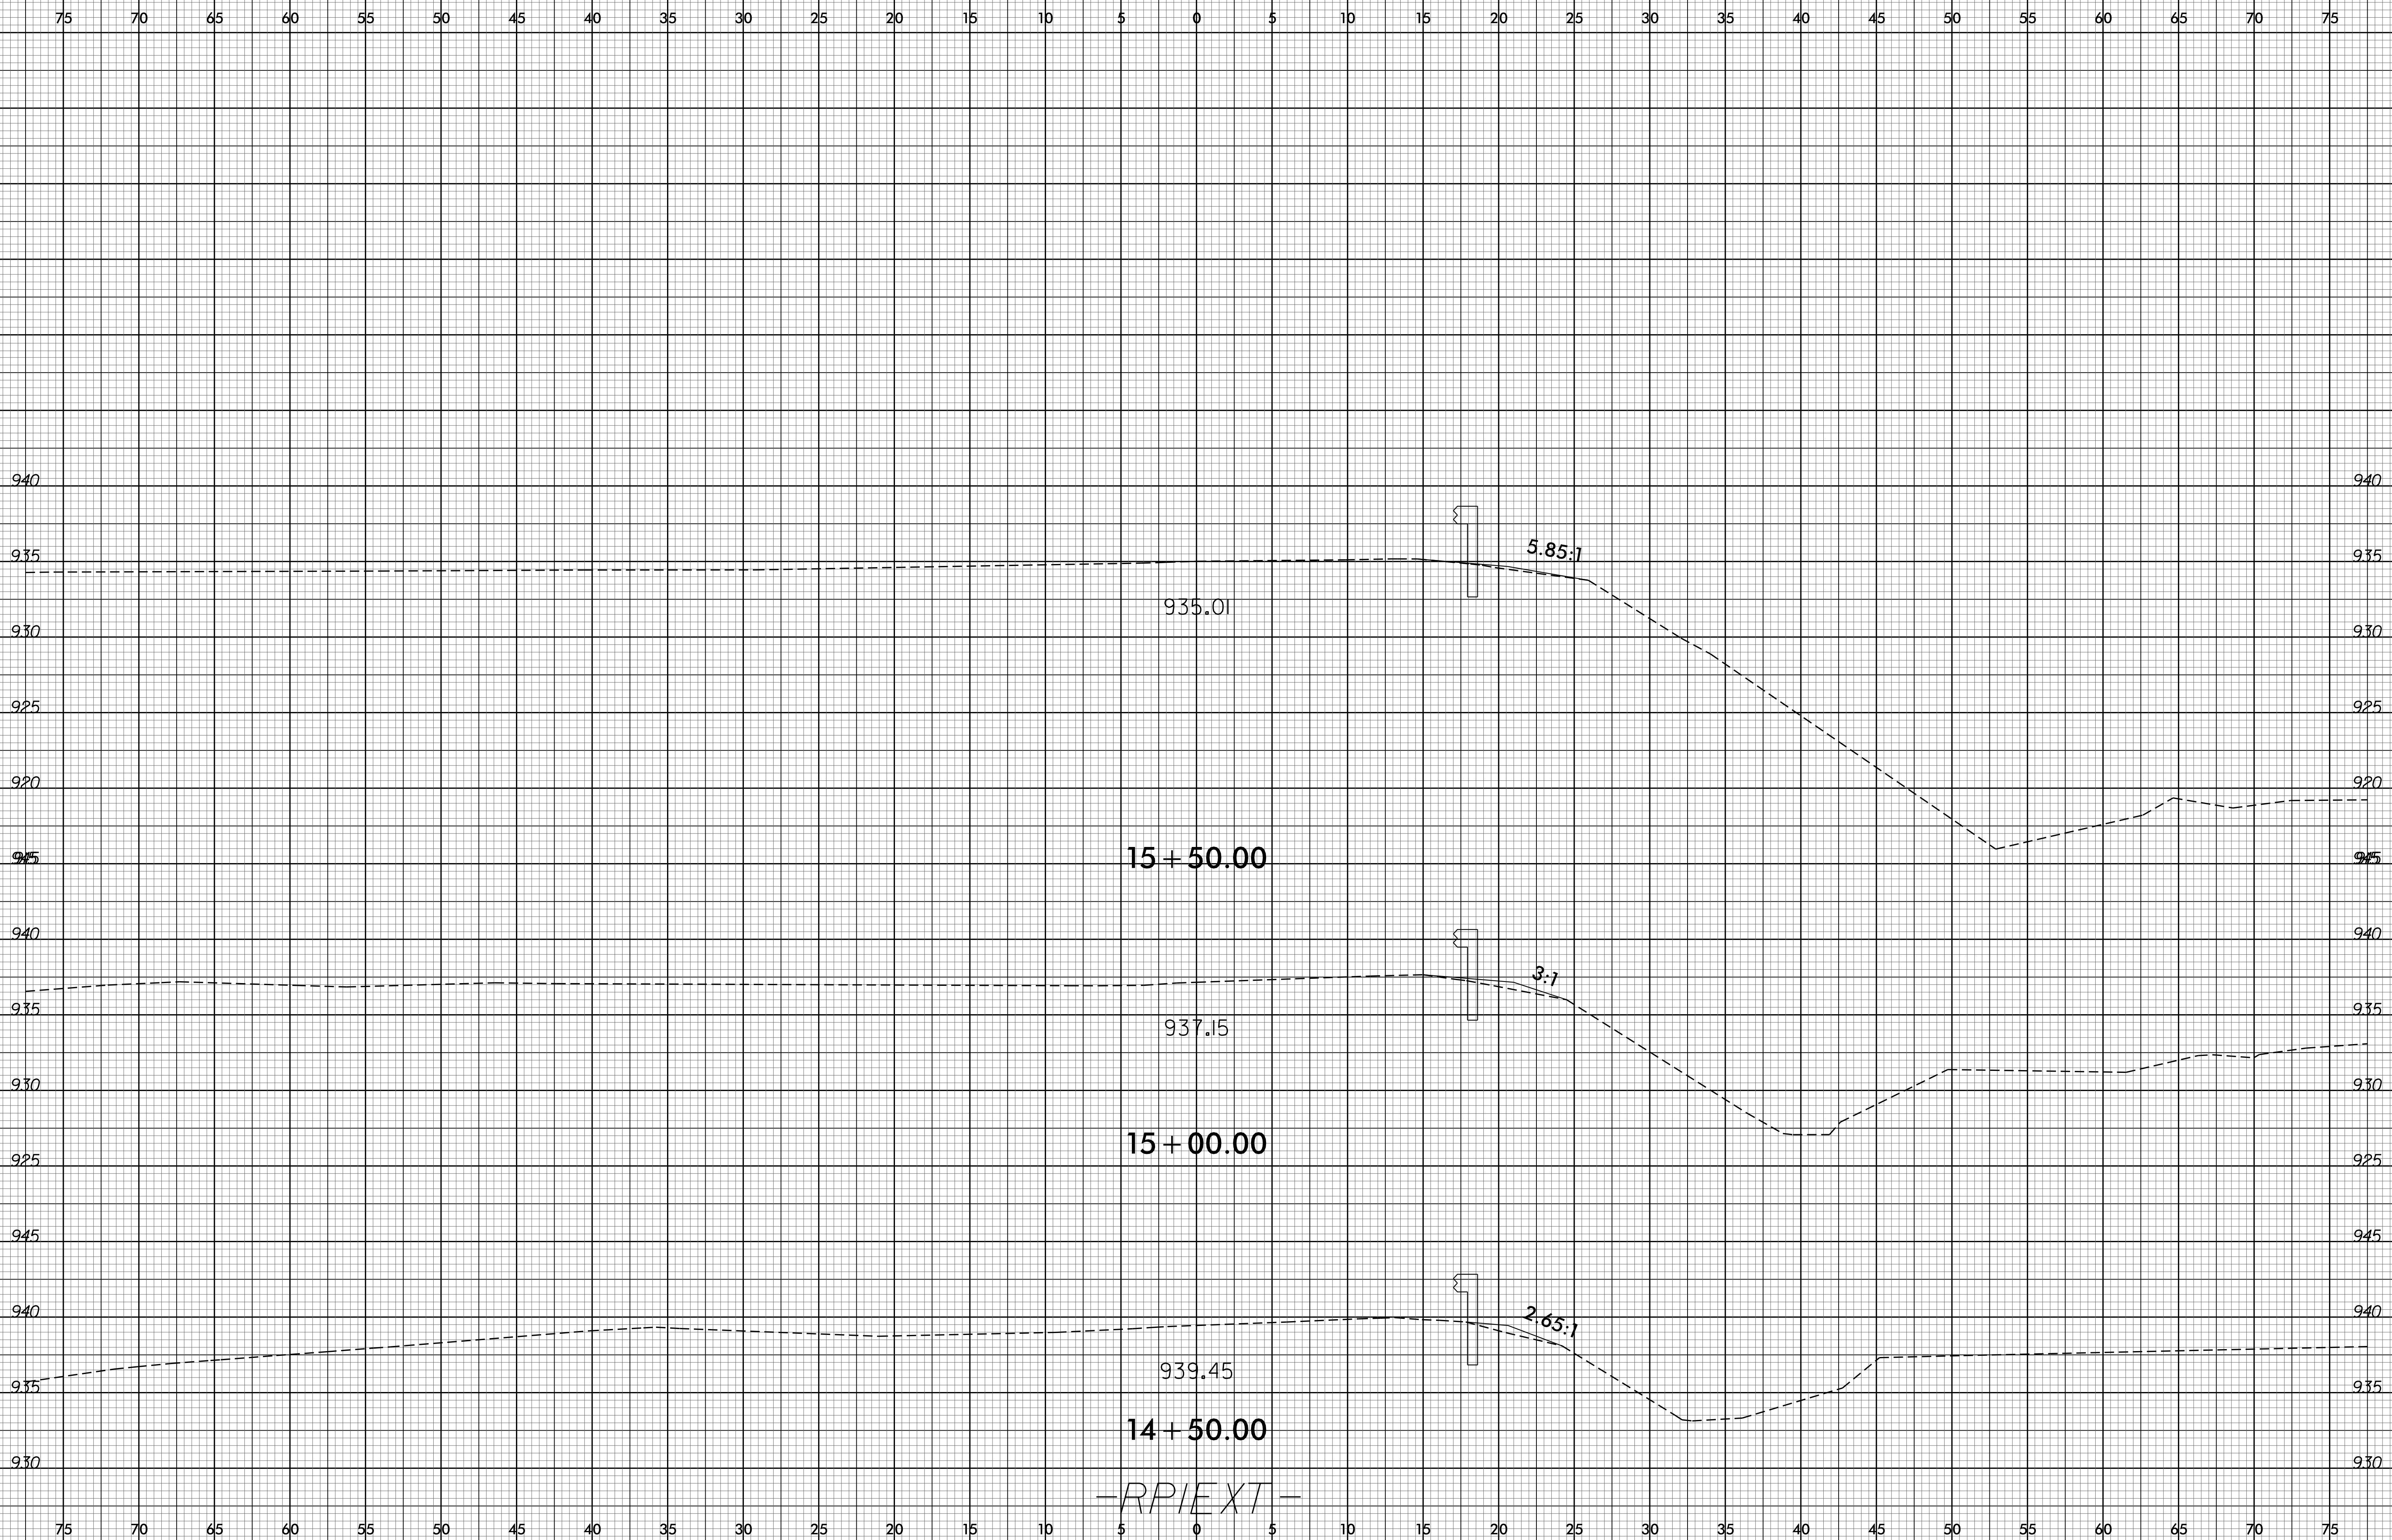

PROJ. REFERENCE NO.  
B-5114

SHEET NO.  
X-21



05-MAR-2015 13:49  
 P:\Roadway\XSC\B5114\_Rdu\_xpl\_Rpl\_ext.dgn  
 \$\$\$USERNAME\$\$\$