



8/23/99

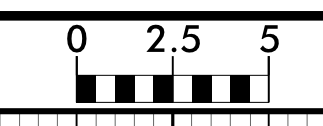

PROJ. REFERENCE NO.	SHEET NO.
B-5114	X-23

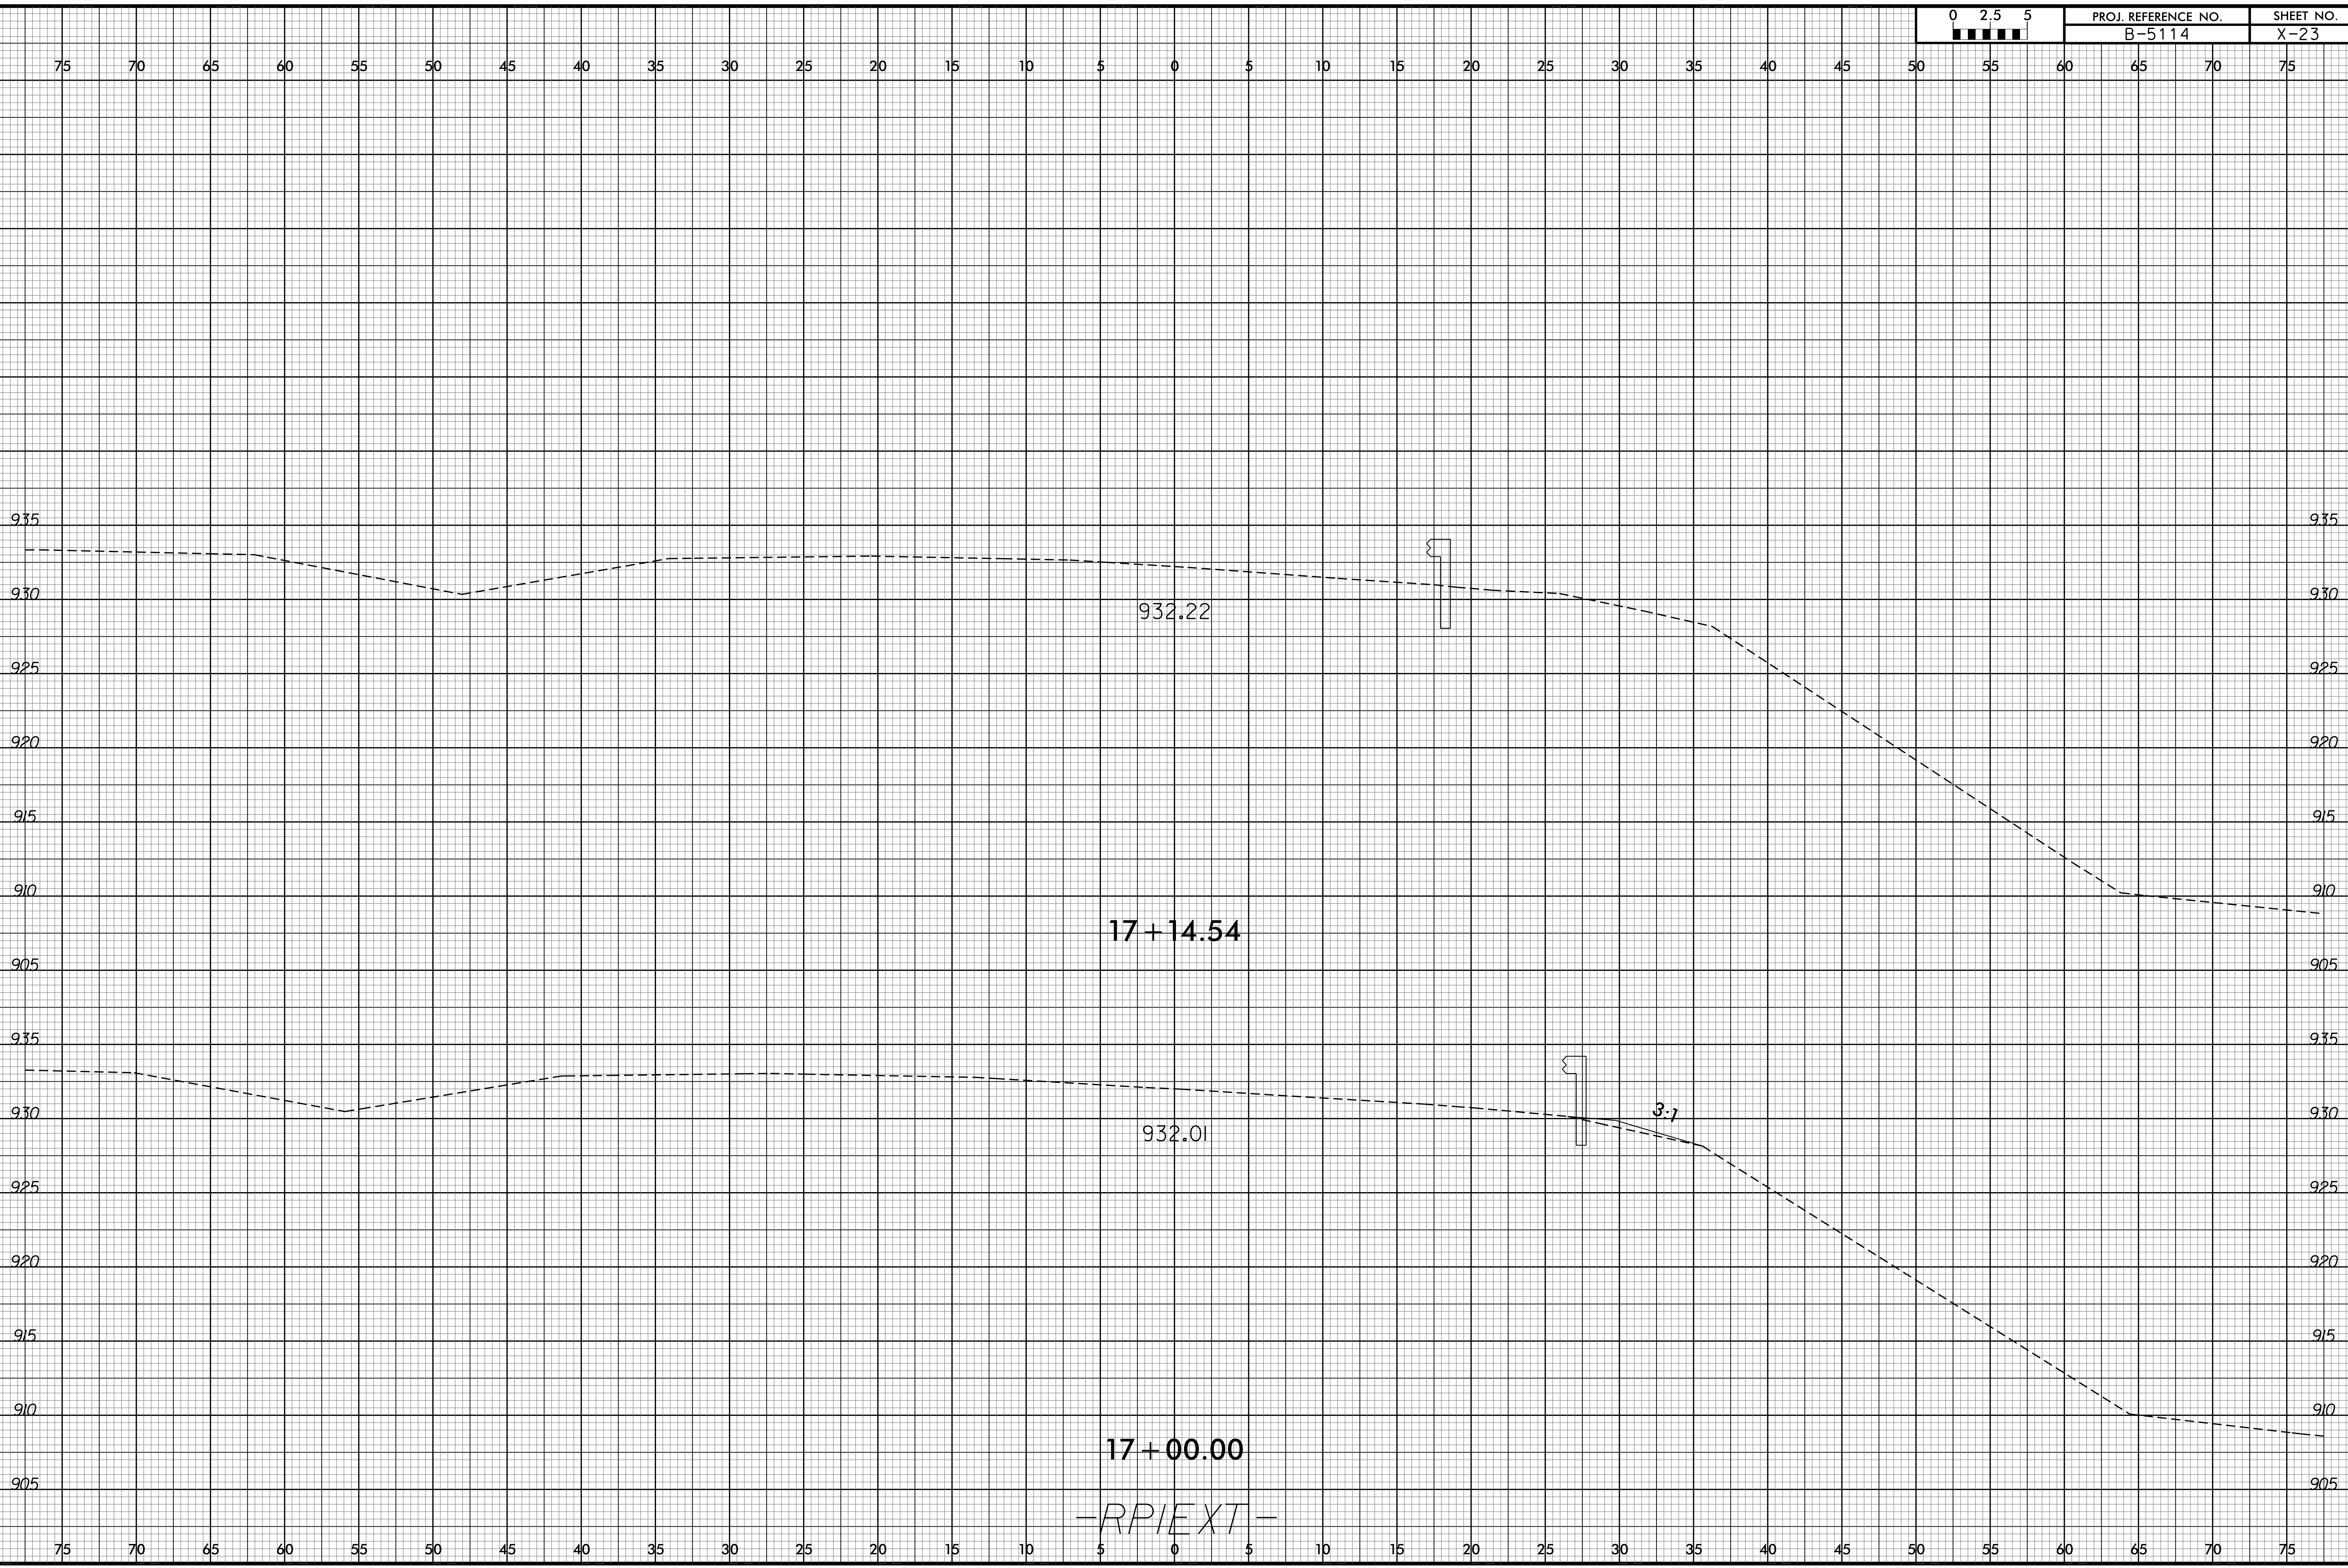

05-MAR-2015 13:49
 P:\Roadway\XSC\B5114_Rdu_xpl_Rpl_ext.dgn
 \$\$\$USERNAME\$\$\$

-RPIEXT-