


8/23/99



PROJ. REFERENCE NO.
B-5114

SHEET NO.
X-24

75 70 65 60 55 50 45 40 35 30 25 20 15 10 5 0 5 10 15 20 25 30 35 40 45 50 55 60 65 70 75

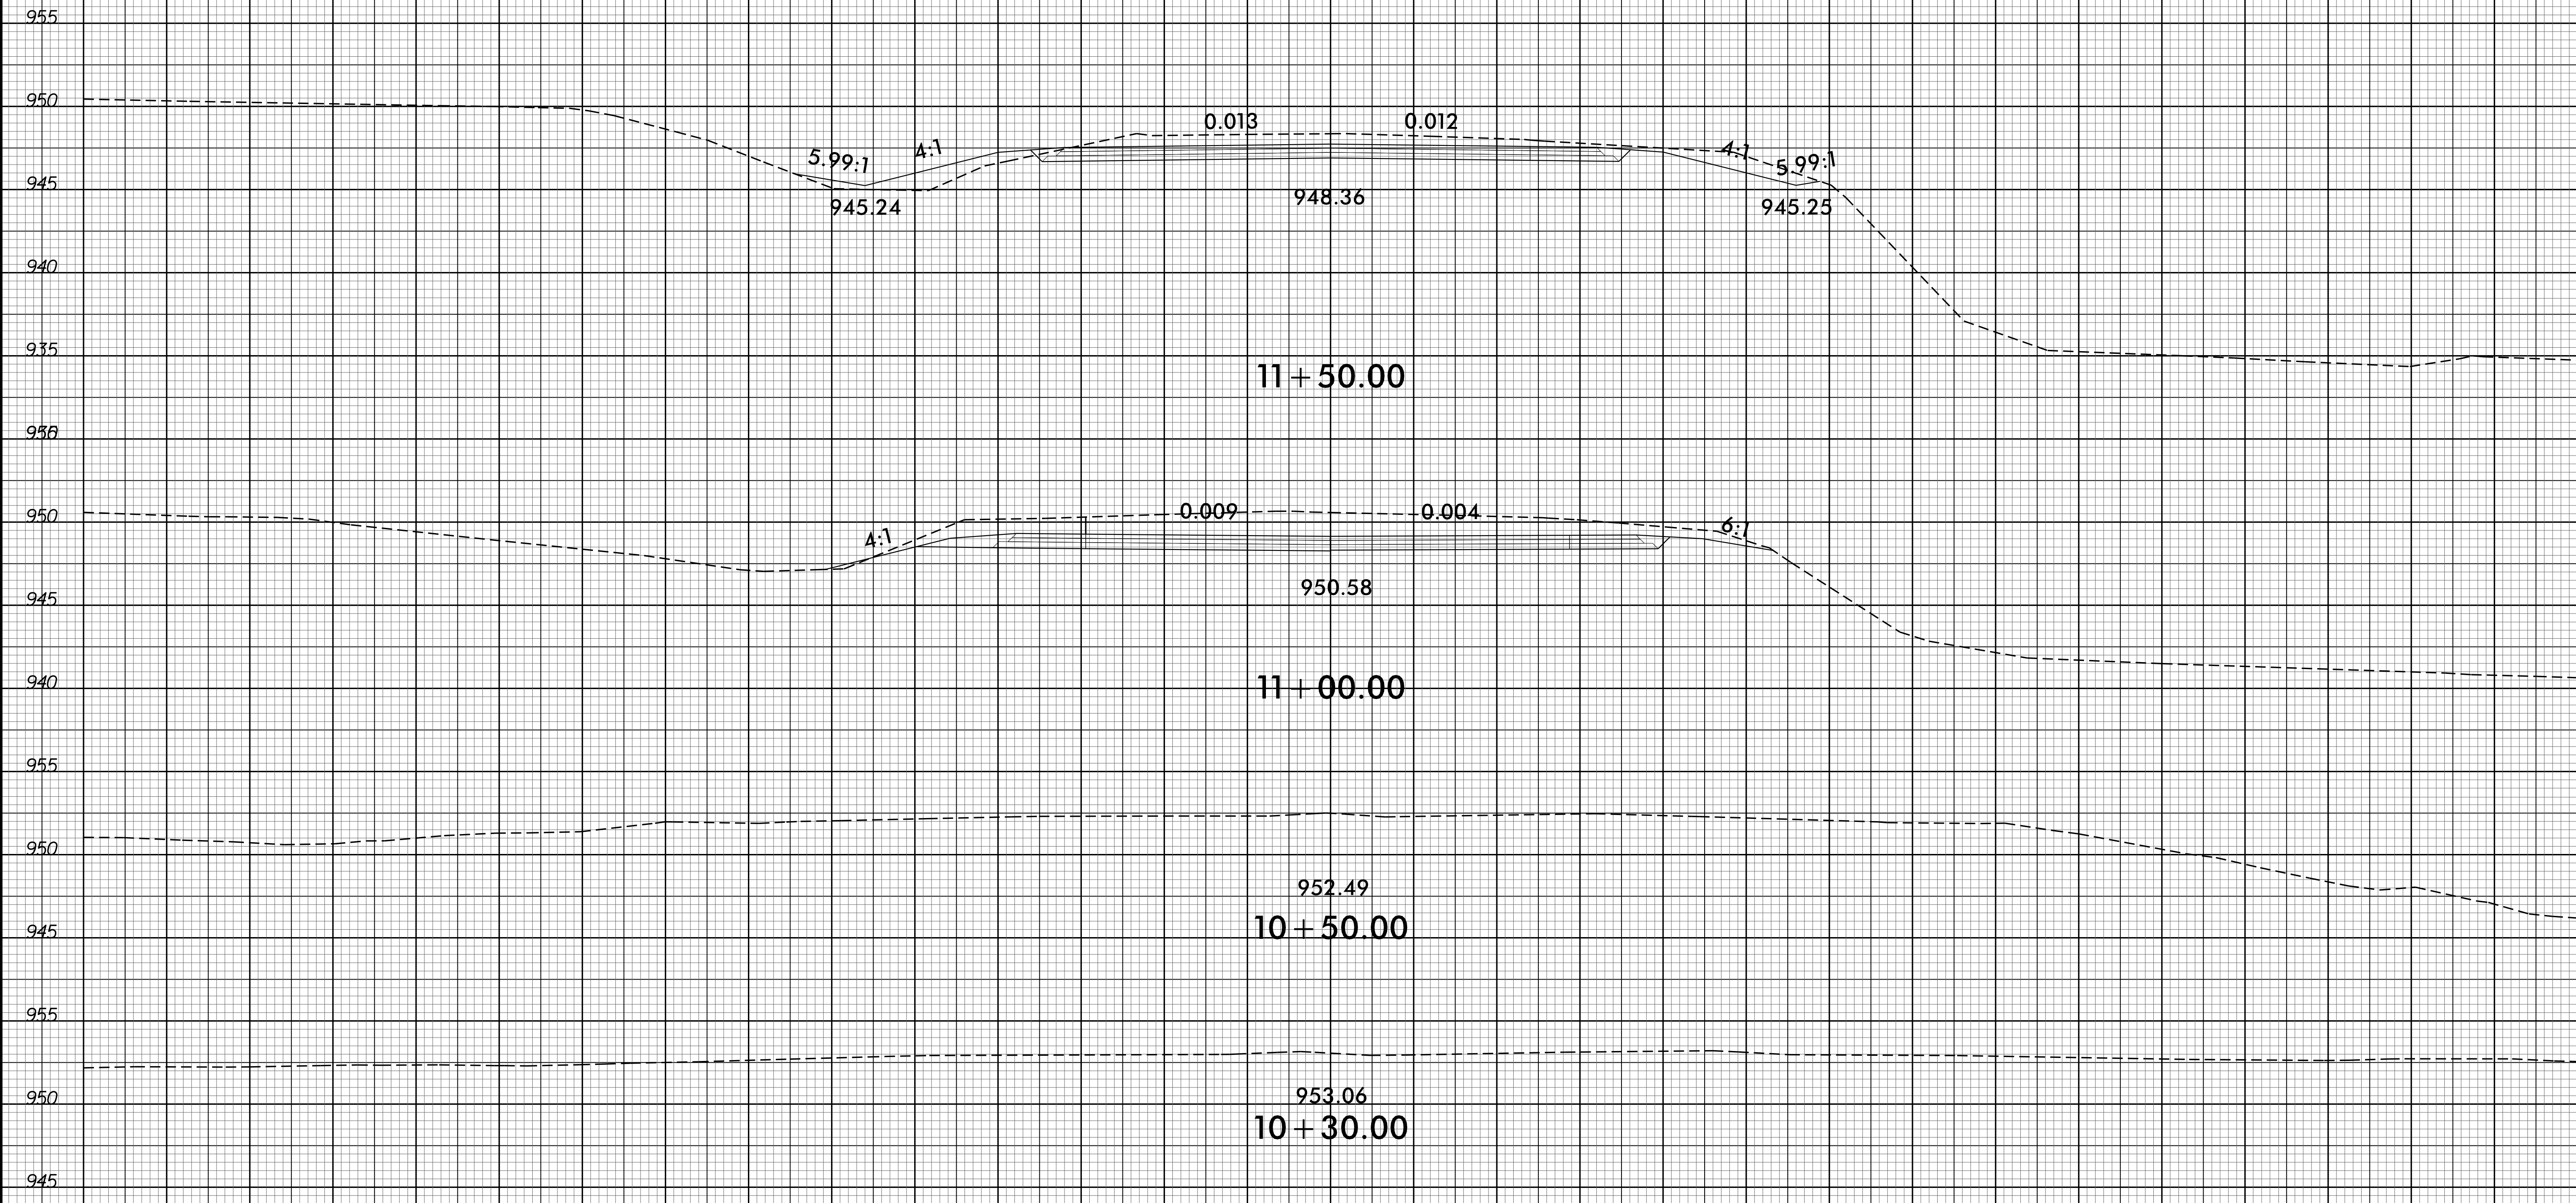

-RP2-

05-MAR-2015 13:49
P:\Roadway\XSC\B5114_Rdy_xp_LRp2.dgn
\$\$\$\$\$USERNAME\$\$\$\$