


# RICHMOND COUNTY

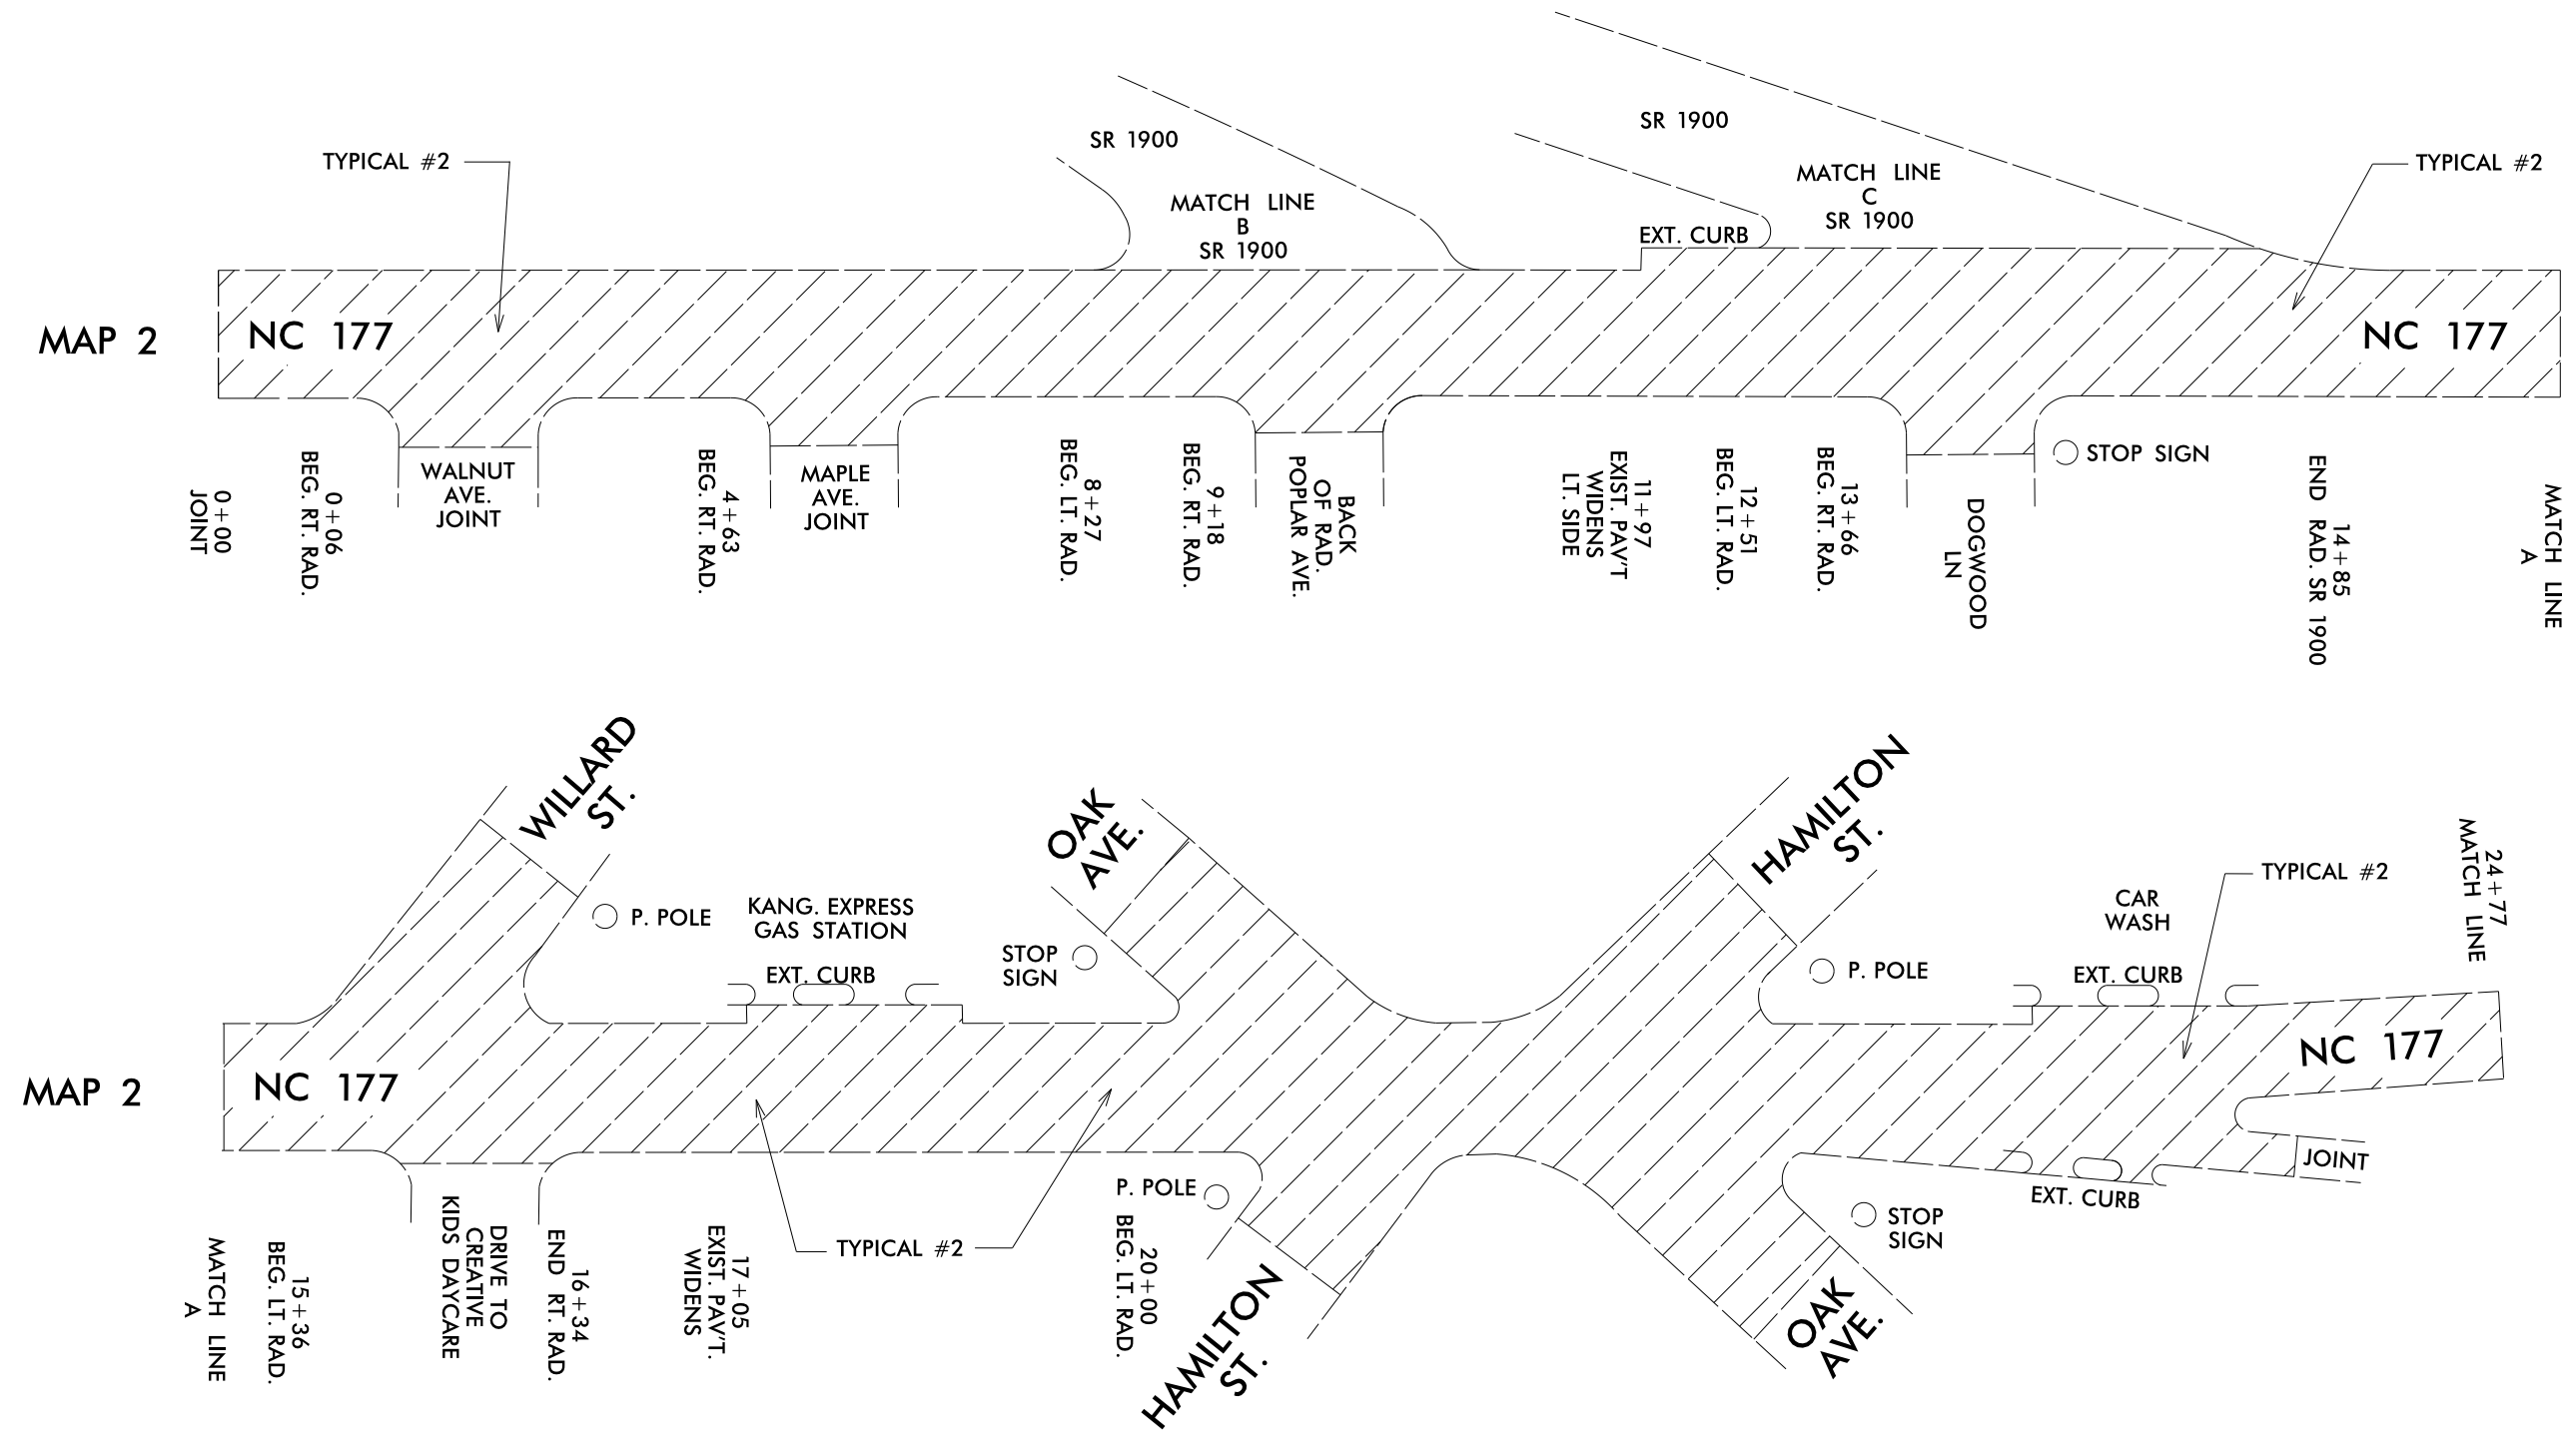

5/28/99  
 27-APR-2015 09:33  
 S:\Shared\Division8-Resurfacing\2016-Resurfacing\Richmond-June-2015-Let\Richmond Secondary Maps.dgn  
 18  
 24