
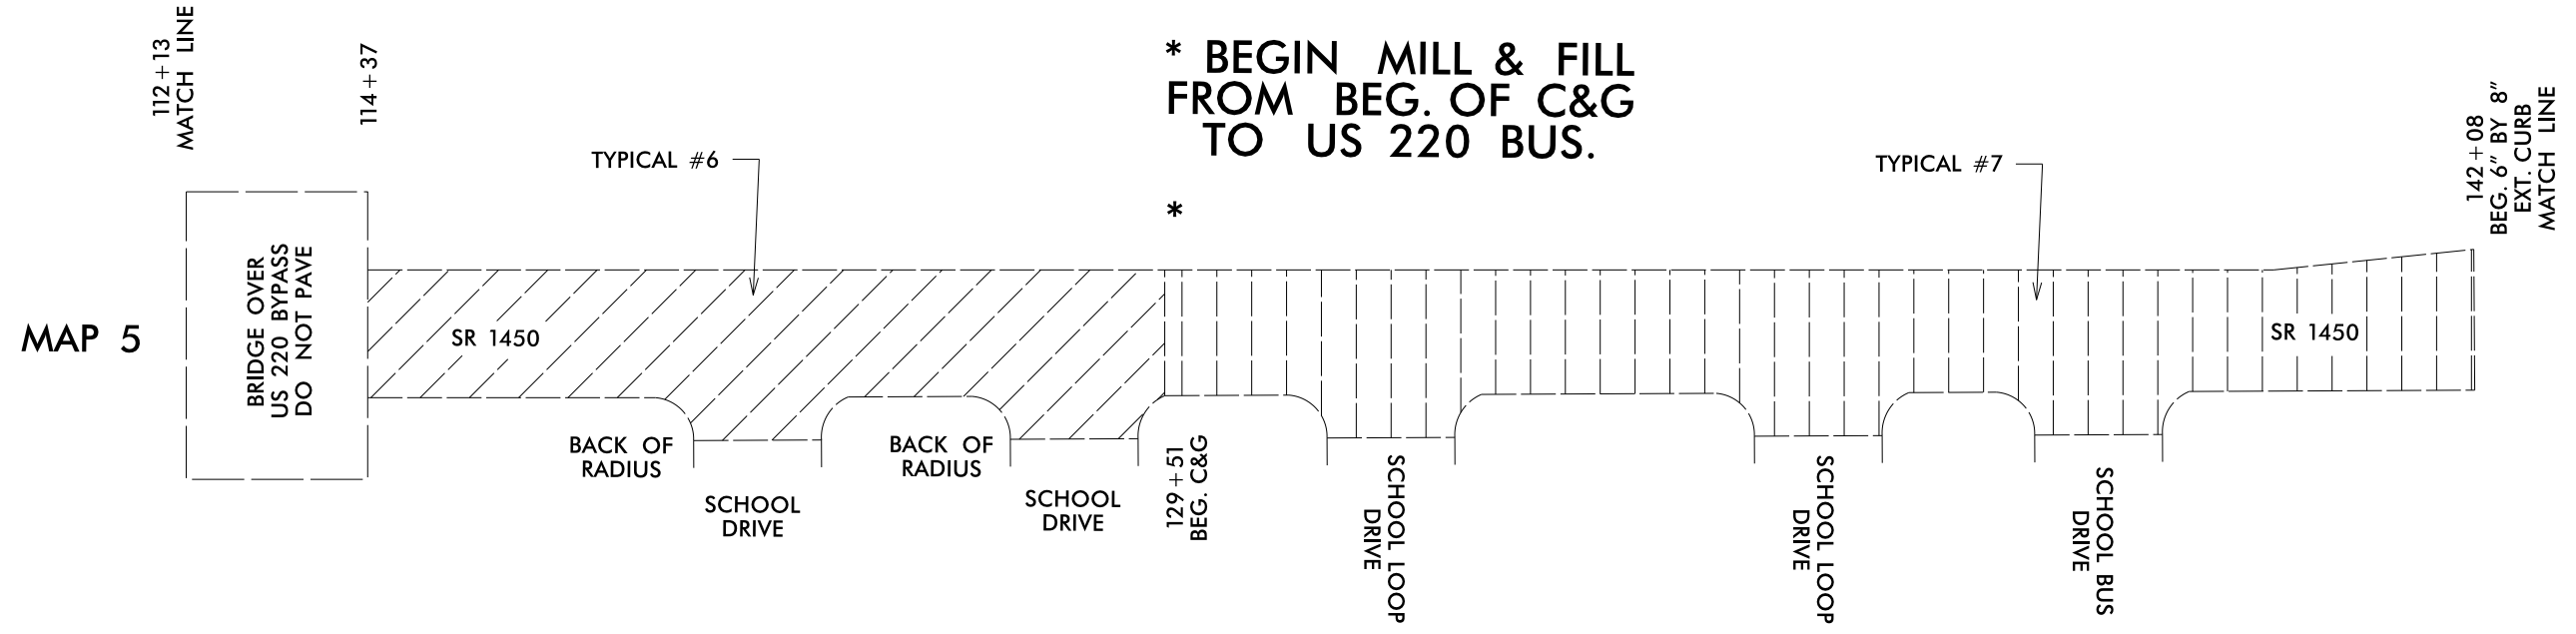


# RICHMOND COUNTY

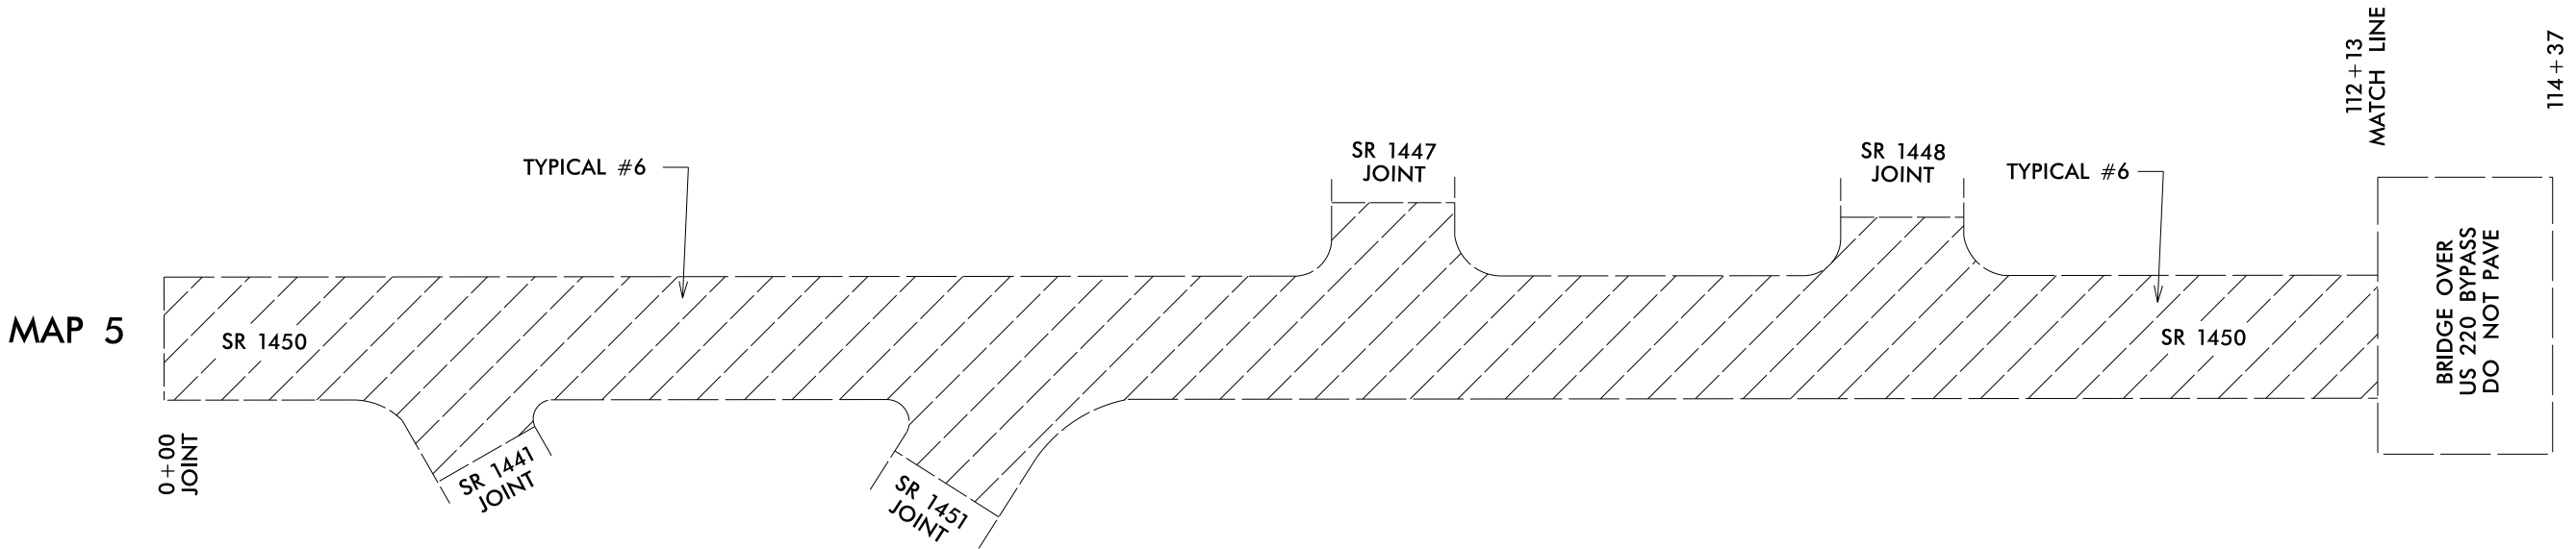

27-APR-2015 10:30  
 S:\Shered\Division8-Resurfacing\2016-Resurfacing\Richmond\_June\_2015.Let\Richmond\_Secondary\_Maps.dgn  
 5/28/99