


6/20/2015

DETAIL OF TEMPORARY DETOUR



-NC68SB_DET-
-NC68NB_DET-

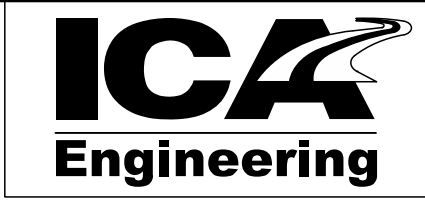

5121 Kingdom Way,
Suite 100
Raleigh, NC 27607
NC License No: P-0228




PROJECT REFERENCE NO. R-2413CA	SHEET NO. 2B-3
R / W SHEET NO.	
ROADWAY DESIGN ENGINEER DAVID C. WALLS SEAL 273606 4/8/2015	HYDRAULICS ENGINEER S. WILCHES SEAL 19732 4/8/2015
CONST. REV.	
R / W REV.	

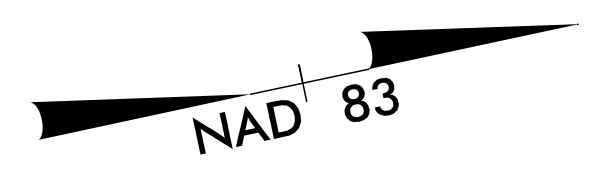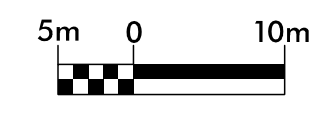


-NC68SB_DET-

PI Sta 10+92.138	PI Sta 12+18.536
$\Delta = 9^{\circ} 02' 38.5''$ (RT)	$\Delta = 5^{\circ} 39' 59.3''$ (LT)
L = 183.893	L = 69.229
T = 92.138	T = 34.643
R = 1,165.000	R = 700.000

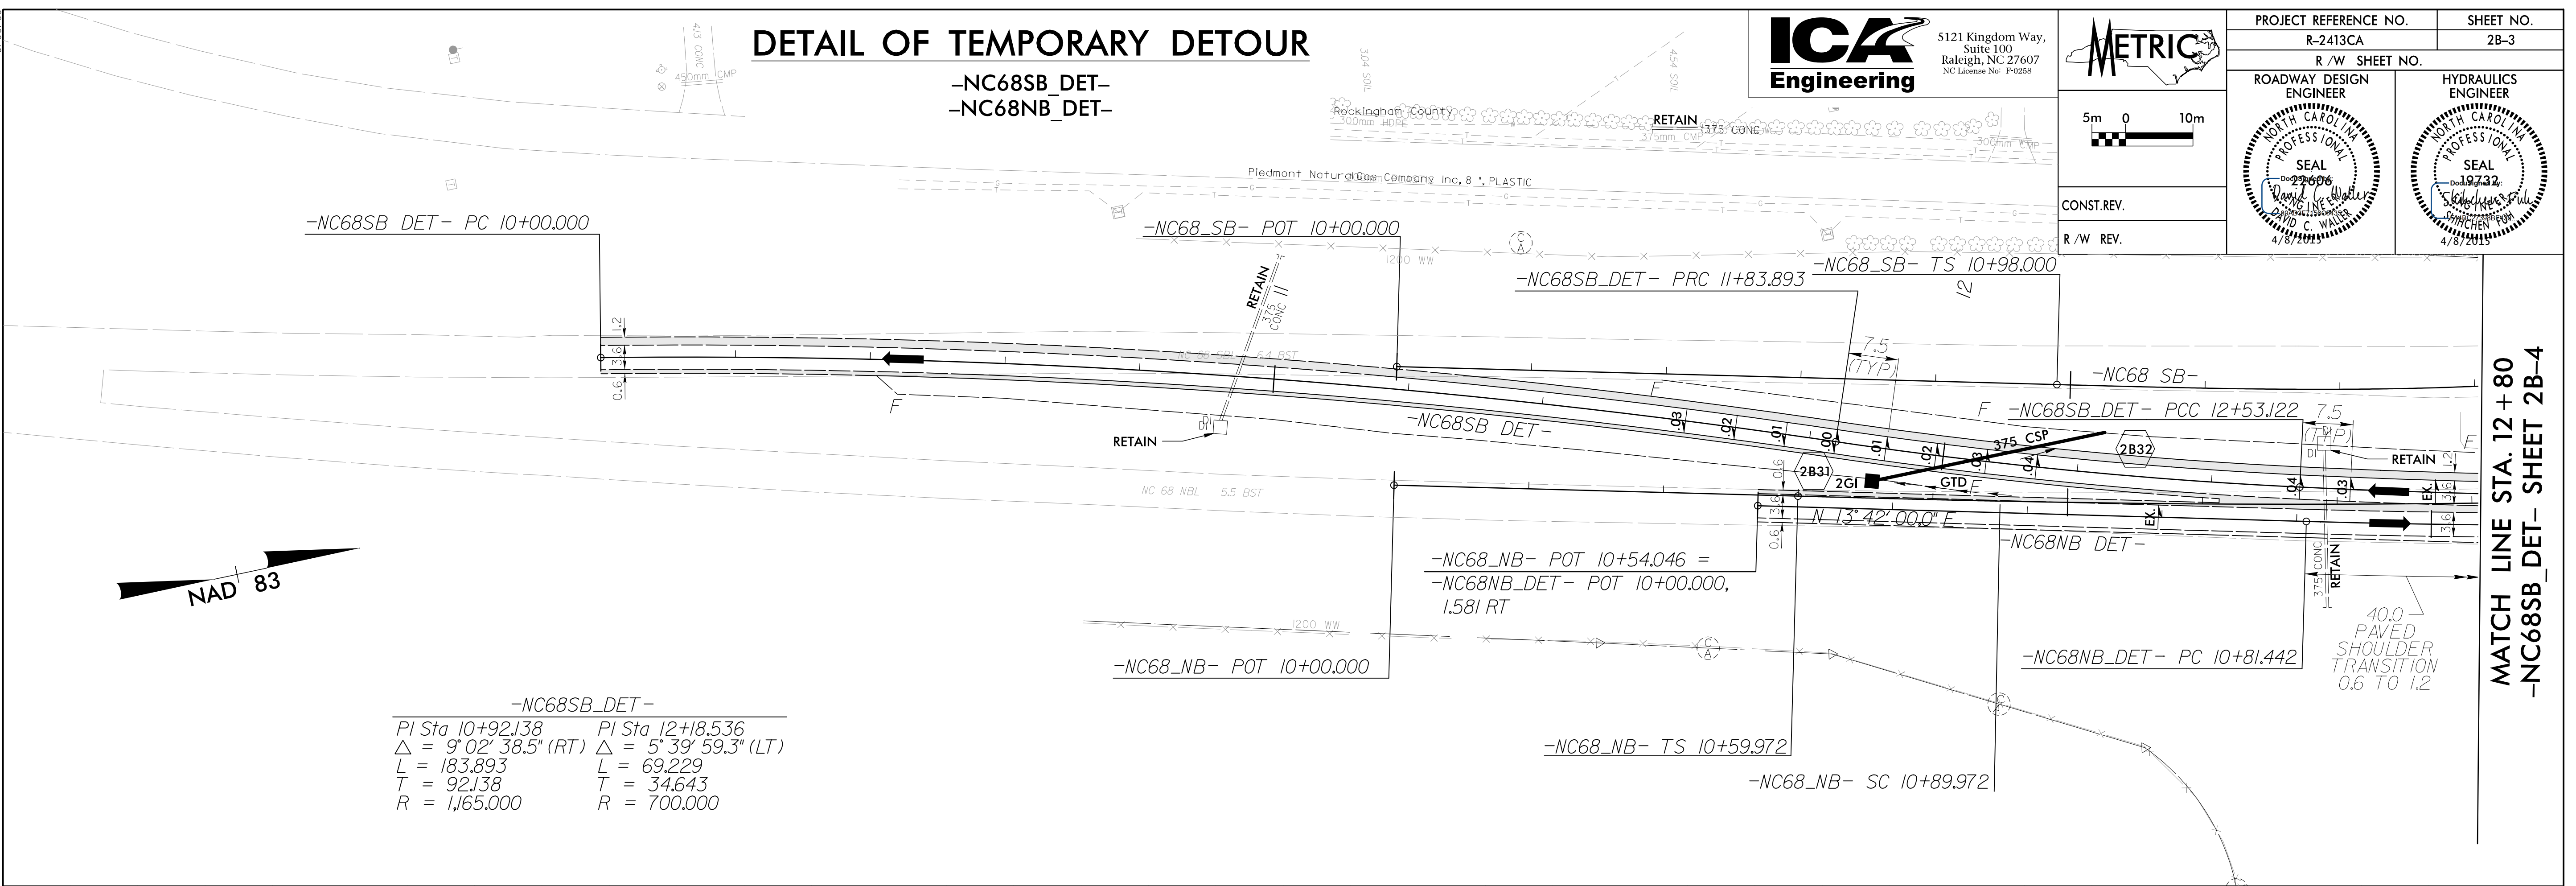

MATCH LINE STA. 12 + 80
-NC68SB_DET- SHEET 2B-4

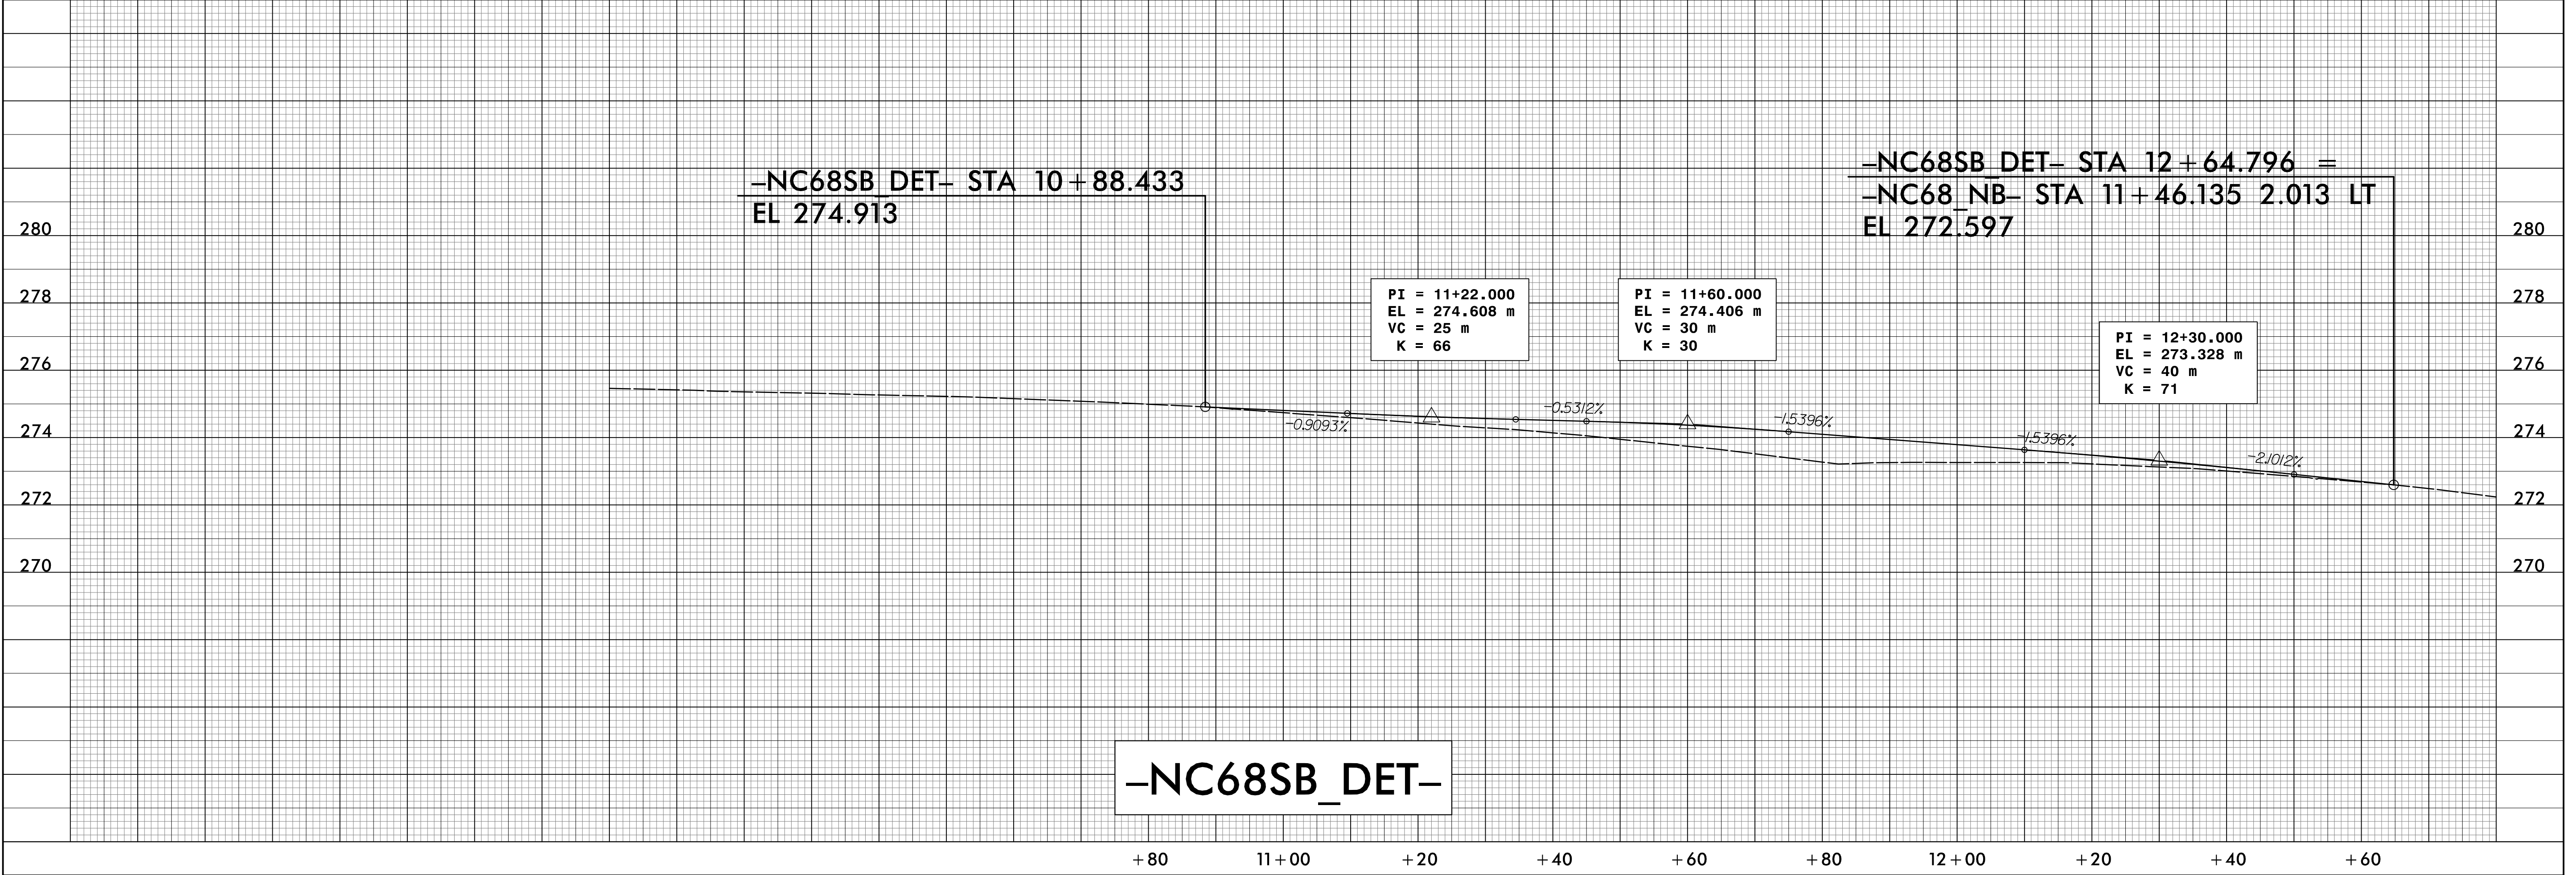

-NC68SB_DET-

4/7/2015
C:\Users\jwall\Documents\Projects\2413CA\rdw_det\NC68SB_2B-3.dgn
DAVID C. WALLS, INC.