



5121 Kingdom Way,
Suite 100
Raleigh, NC 27607
NC License No: F-0258

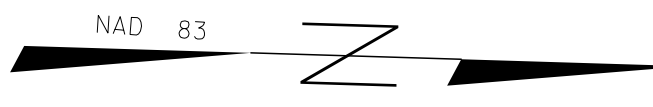

PROJECT REFERENCE NO. R-2413CA		SHEET NO. 2B-9	
R / W SHEET NO.			
ROADWAY DESIGN ENGINEER SEAL David C. Waller 4/8/2015		HYDRAULICS ENGINEER SEAL 19732 4/8/2015	
CONST. REV.			
RW REV.			

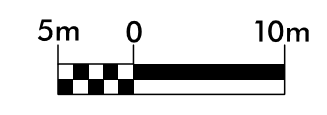

MATCH LINE STA. 93 + 40 -LREV_NB- SHEET 2B-8

