




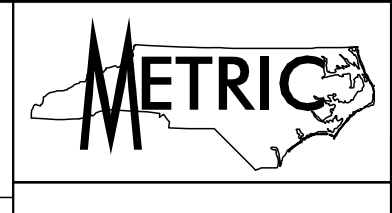

5121 Kingdom Way,  
Suite 100  
Raleigh, NC 27608  
NC License No: P-0208

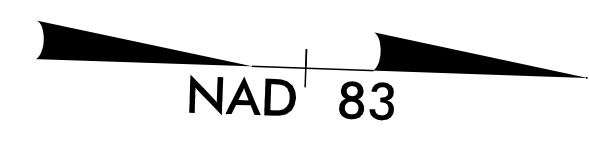

PROJECT REFERENCE NO. R-2413CA	SHEET NO. 9
R/W SHEET NO.	
ROADWAY DESIGN ENGINEER SEAL 22606 DAVID C. WALKER 4/8/2015	HYDRAULICS ENGINEER SEAL 19732 DAVID C. WALKER 4/8/2015
CONST.REV.	
R/W REV.	





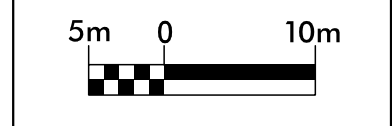


-LREV_SB-					
PIs Sta 91+53.664 θs = 3° 39' 02.5" Ls = 72.000 LT = 48.010 ST = 24.009	PI Sta 93+37.105 Δ = 31° 31' 11.2" (RT) L = 310.820 T = 159.452 R = 565.000 Se = 0.08 DS = 110 KMH	PIs Sta 95+12.483 θs = 3° 39' 02.5" Ls = 72.000 LT = 48.010 ST = 24.009	PIs Sta 96+02.477 θs = 2° 12' 03.6" Ls = 63.000 LT = 42.003 ST = 21.003	PI Sta 97+17.024 Δ = 13° 01' 01.3" (LT) L = 186.296 T = 93.551 R = 820.000 Se = 0.07 DS = 110 KMH	PIs Sta 98+30.772 θs = 2° 12' 03.6" Ls = 63.000 LT = 42.003 ST = 21.003

MATCH LINE STA 94+20 -LREV\_NB- SHEET 8

MATCH LINE STA 94+50 -LREV\_SB- SHEET 8

MATCH LINE STA 97+80 -LREV\_NB- SHEET 10

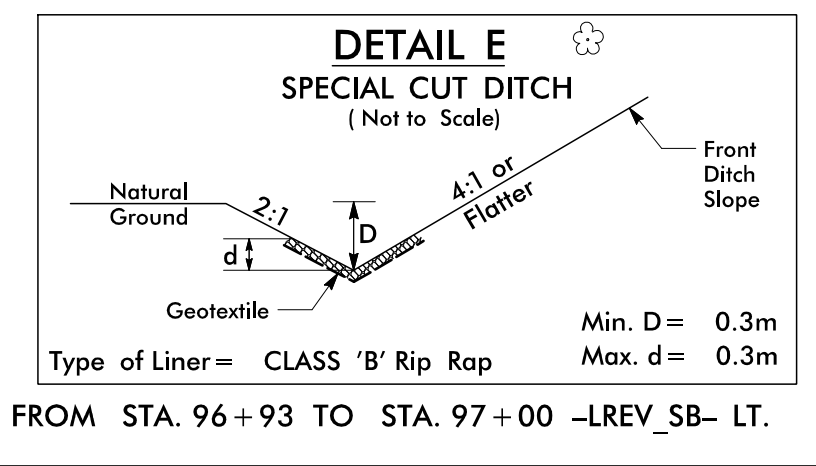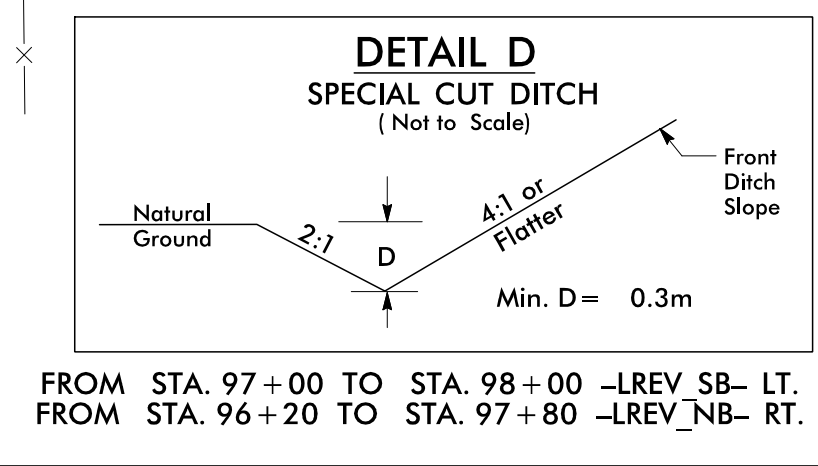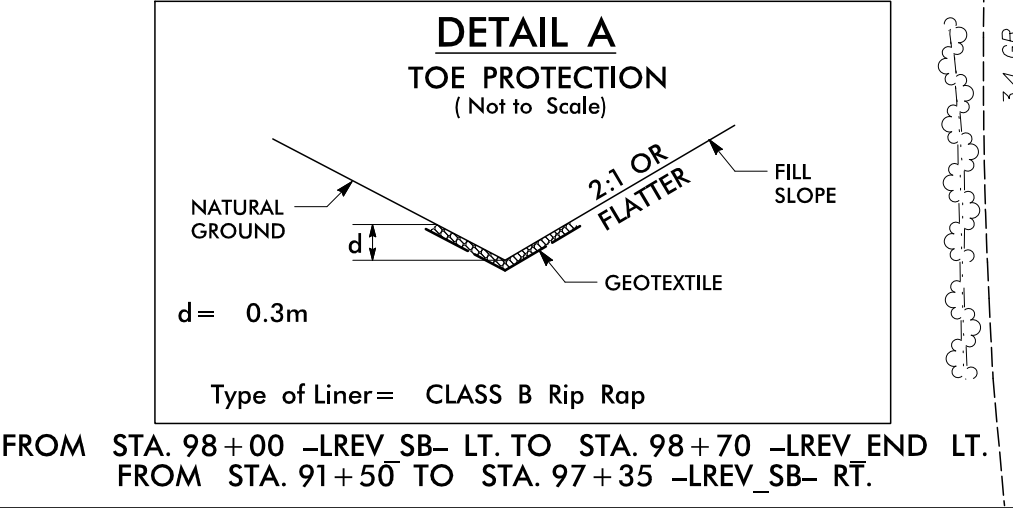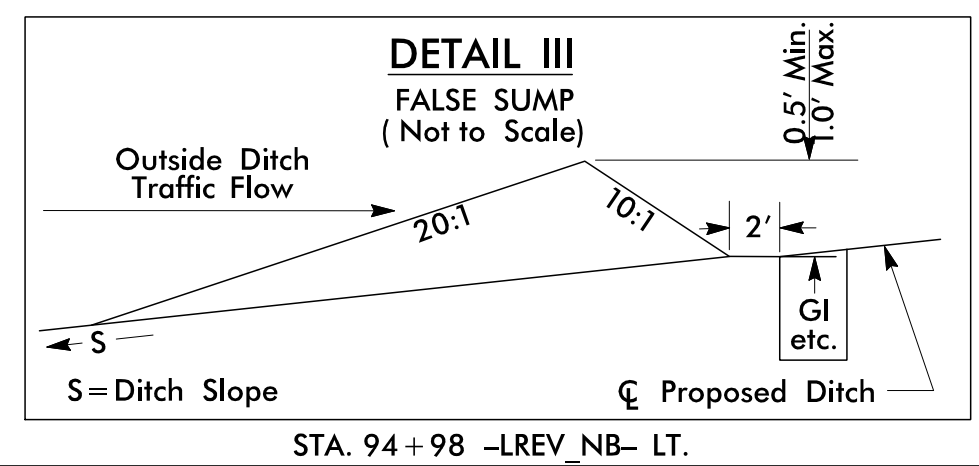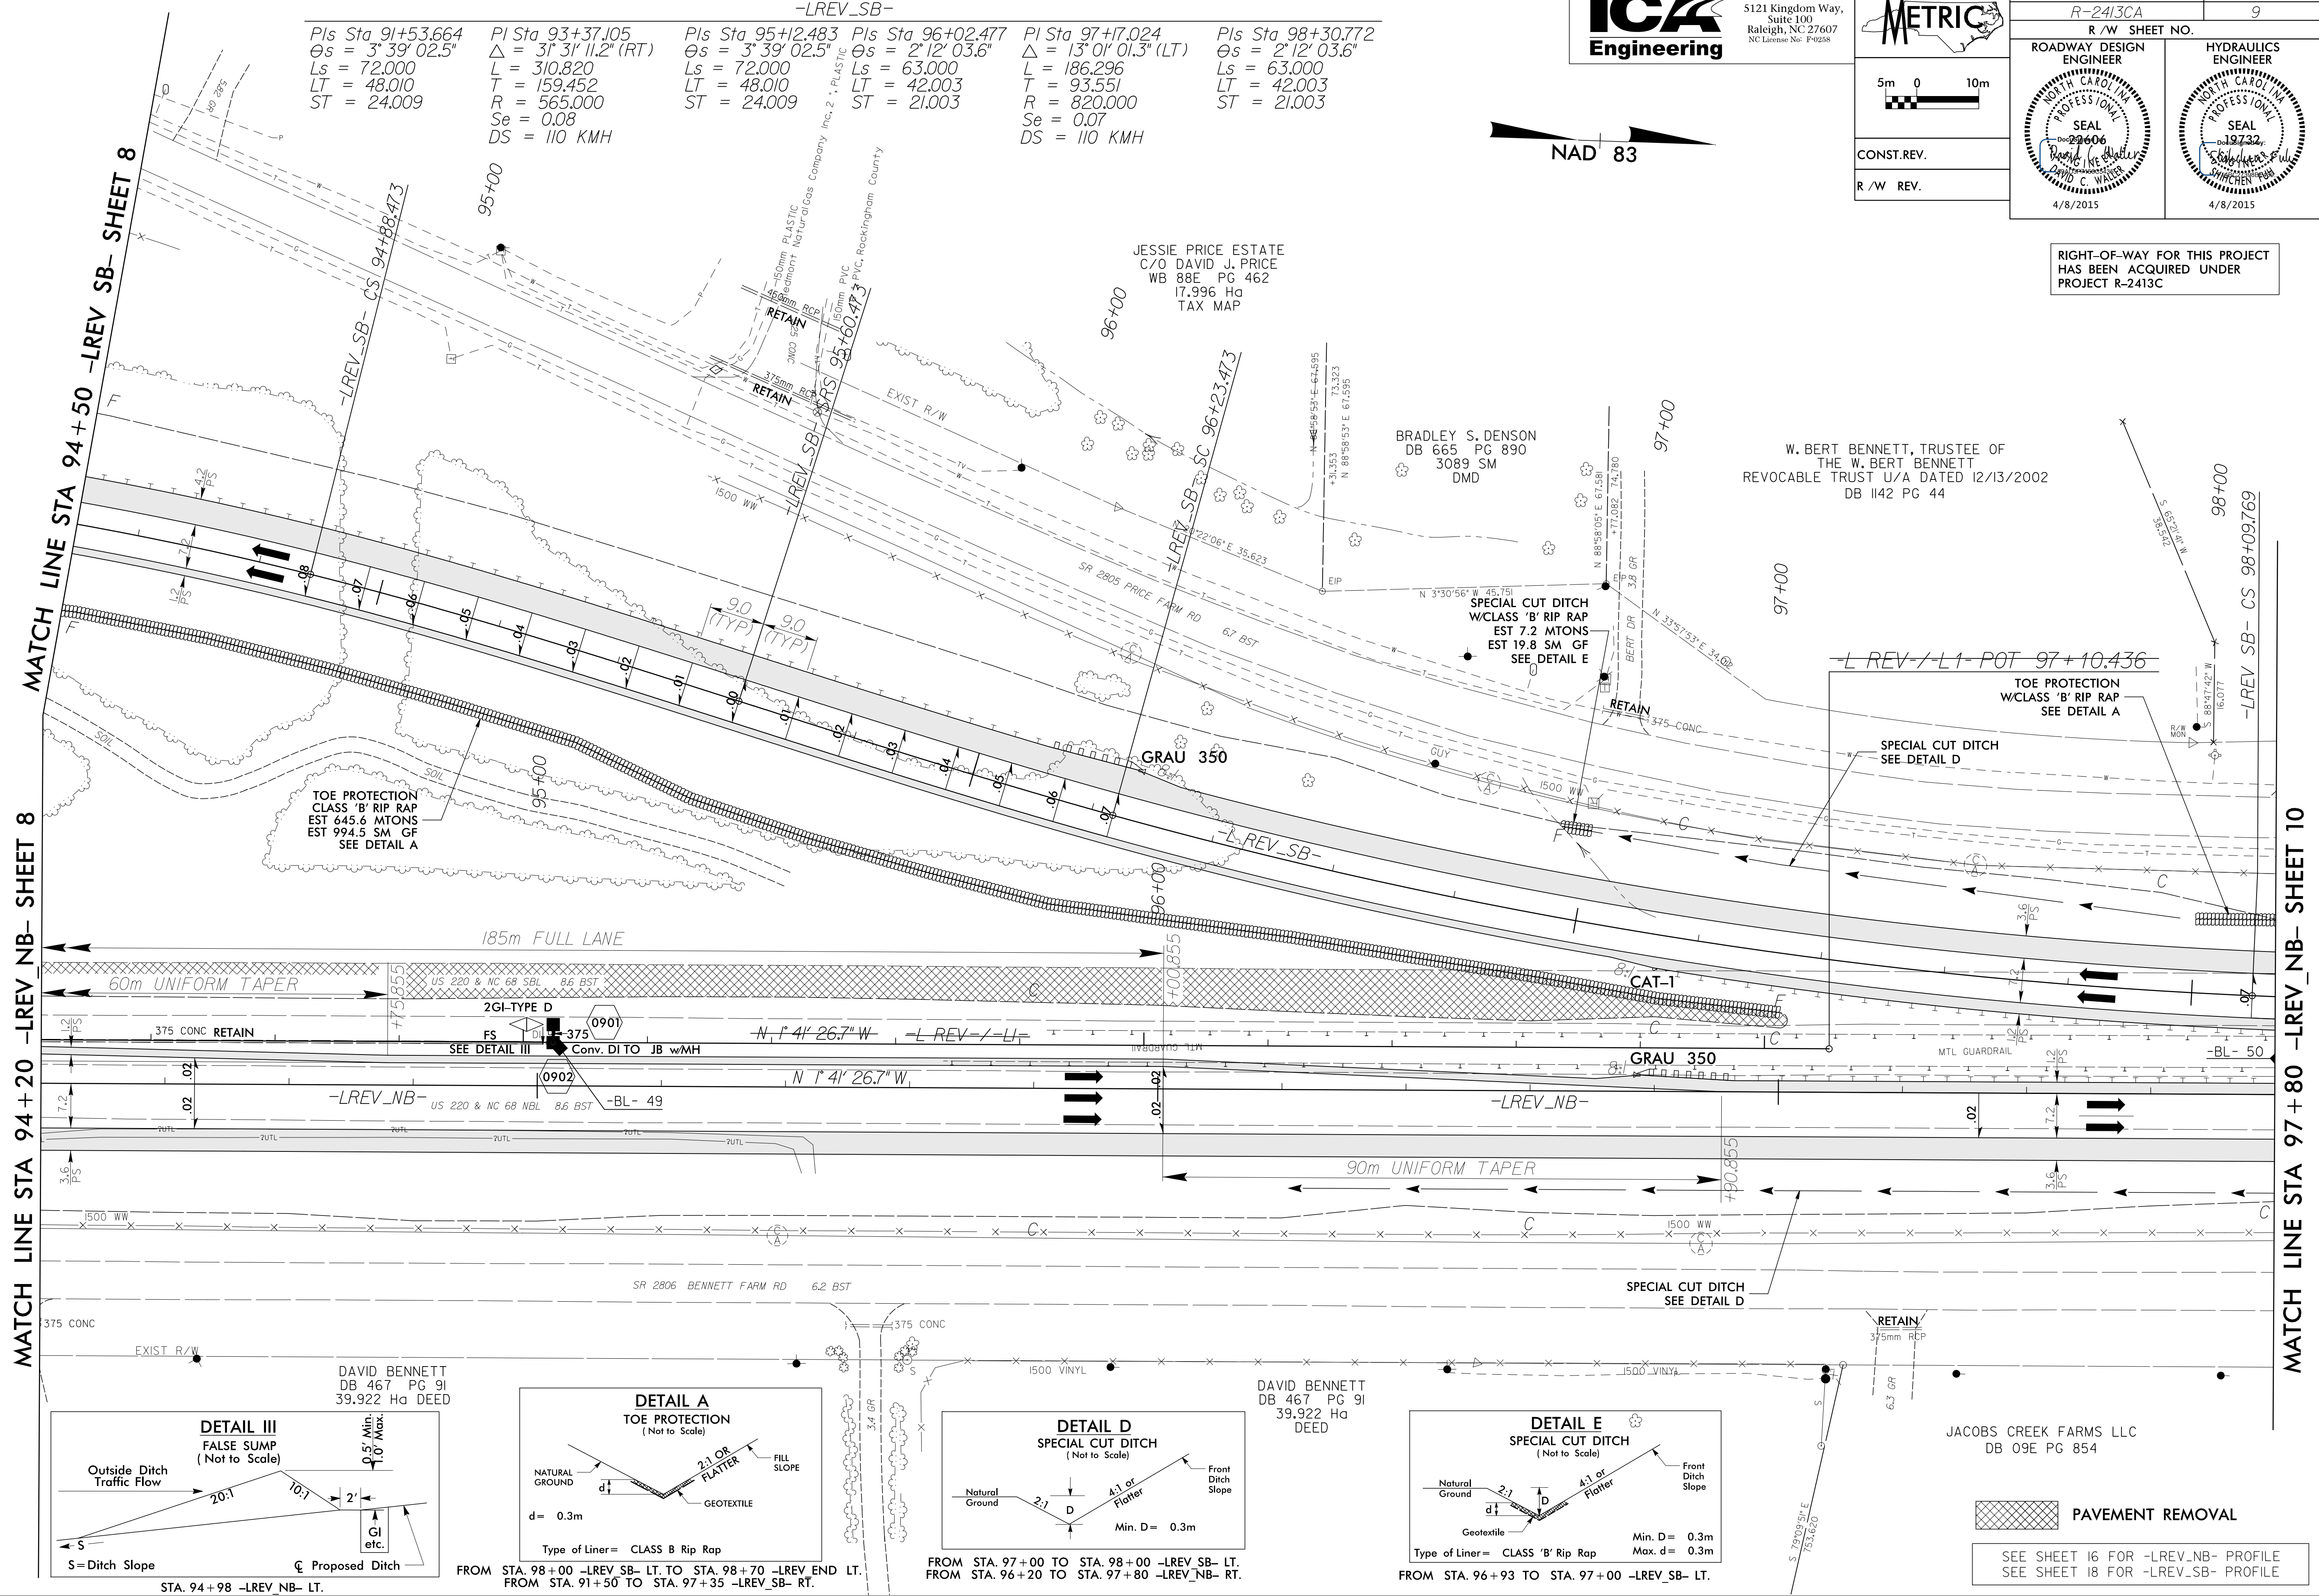

PAVEMENT REMOVAL

SEE SHEET 16 FOR -LREV\_NB- PROFILE  
SEE SHEET 18 FOR -LREV\_SB- PROFILE

4/7/2015 10:41:30 AM R:\2413CA\_rdw\p09.dgn