




5121 Kingdom Way,
Suite 100
Raleigh, NC 27607
NC License No: P-0258




PROJECT REFERENCE NO. R-2413CA	SHEET NO. 12
R / W SHEET NO.	
ROADWAY DESIGN ENGINEER SEAL David C. Walker 4/8/2015	HYDRAULICS ENGINEER SEAL Stephen E. Smith 4/8/2015
CONST. REV.	
R / W REV.	

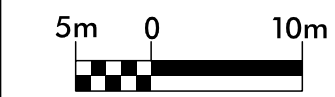

RIGHT-OF-WAY FOR THIS PROJECT
HAS BEEN ACQUIRED UNDER
PROJECT R-2413C

MATCH LINE STA 104 + 40 -LREV_END- SHEET 11

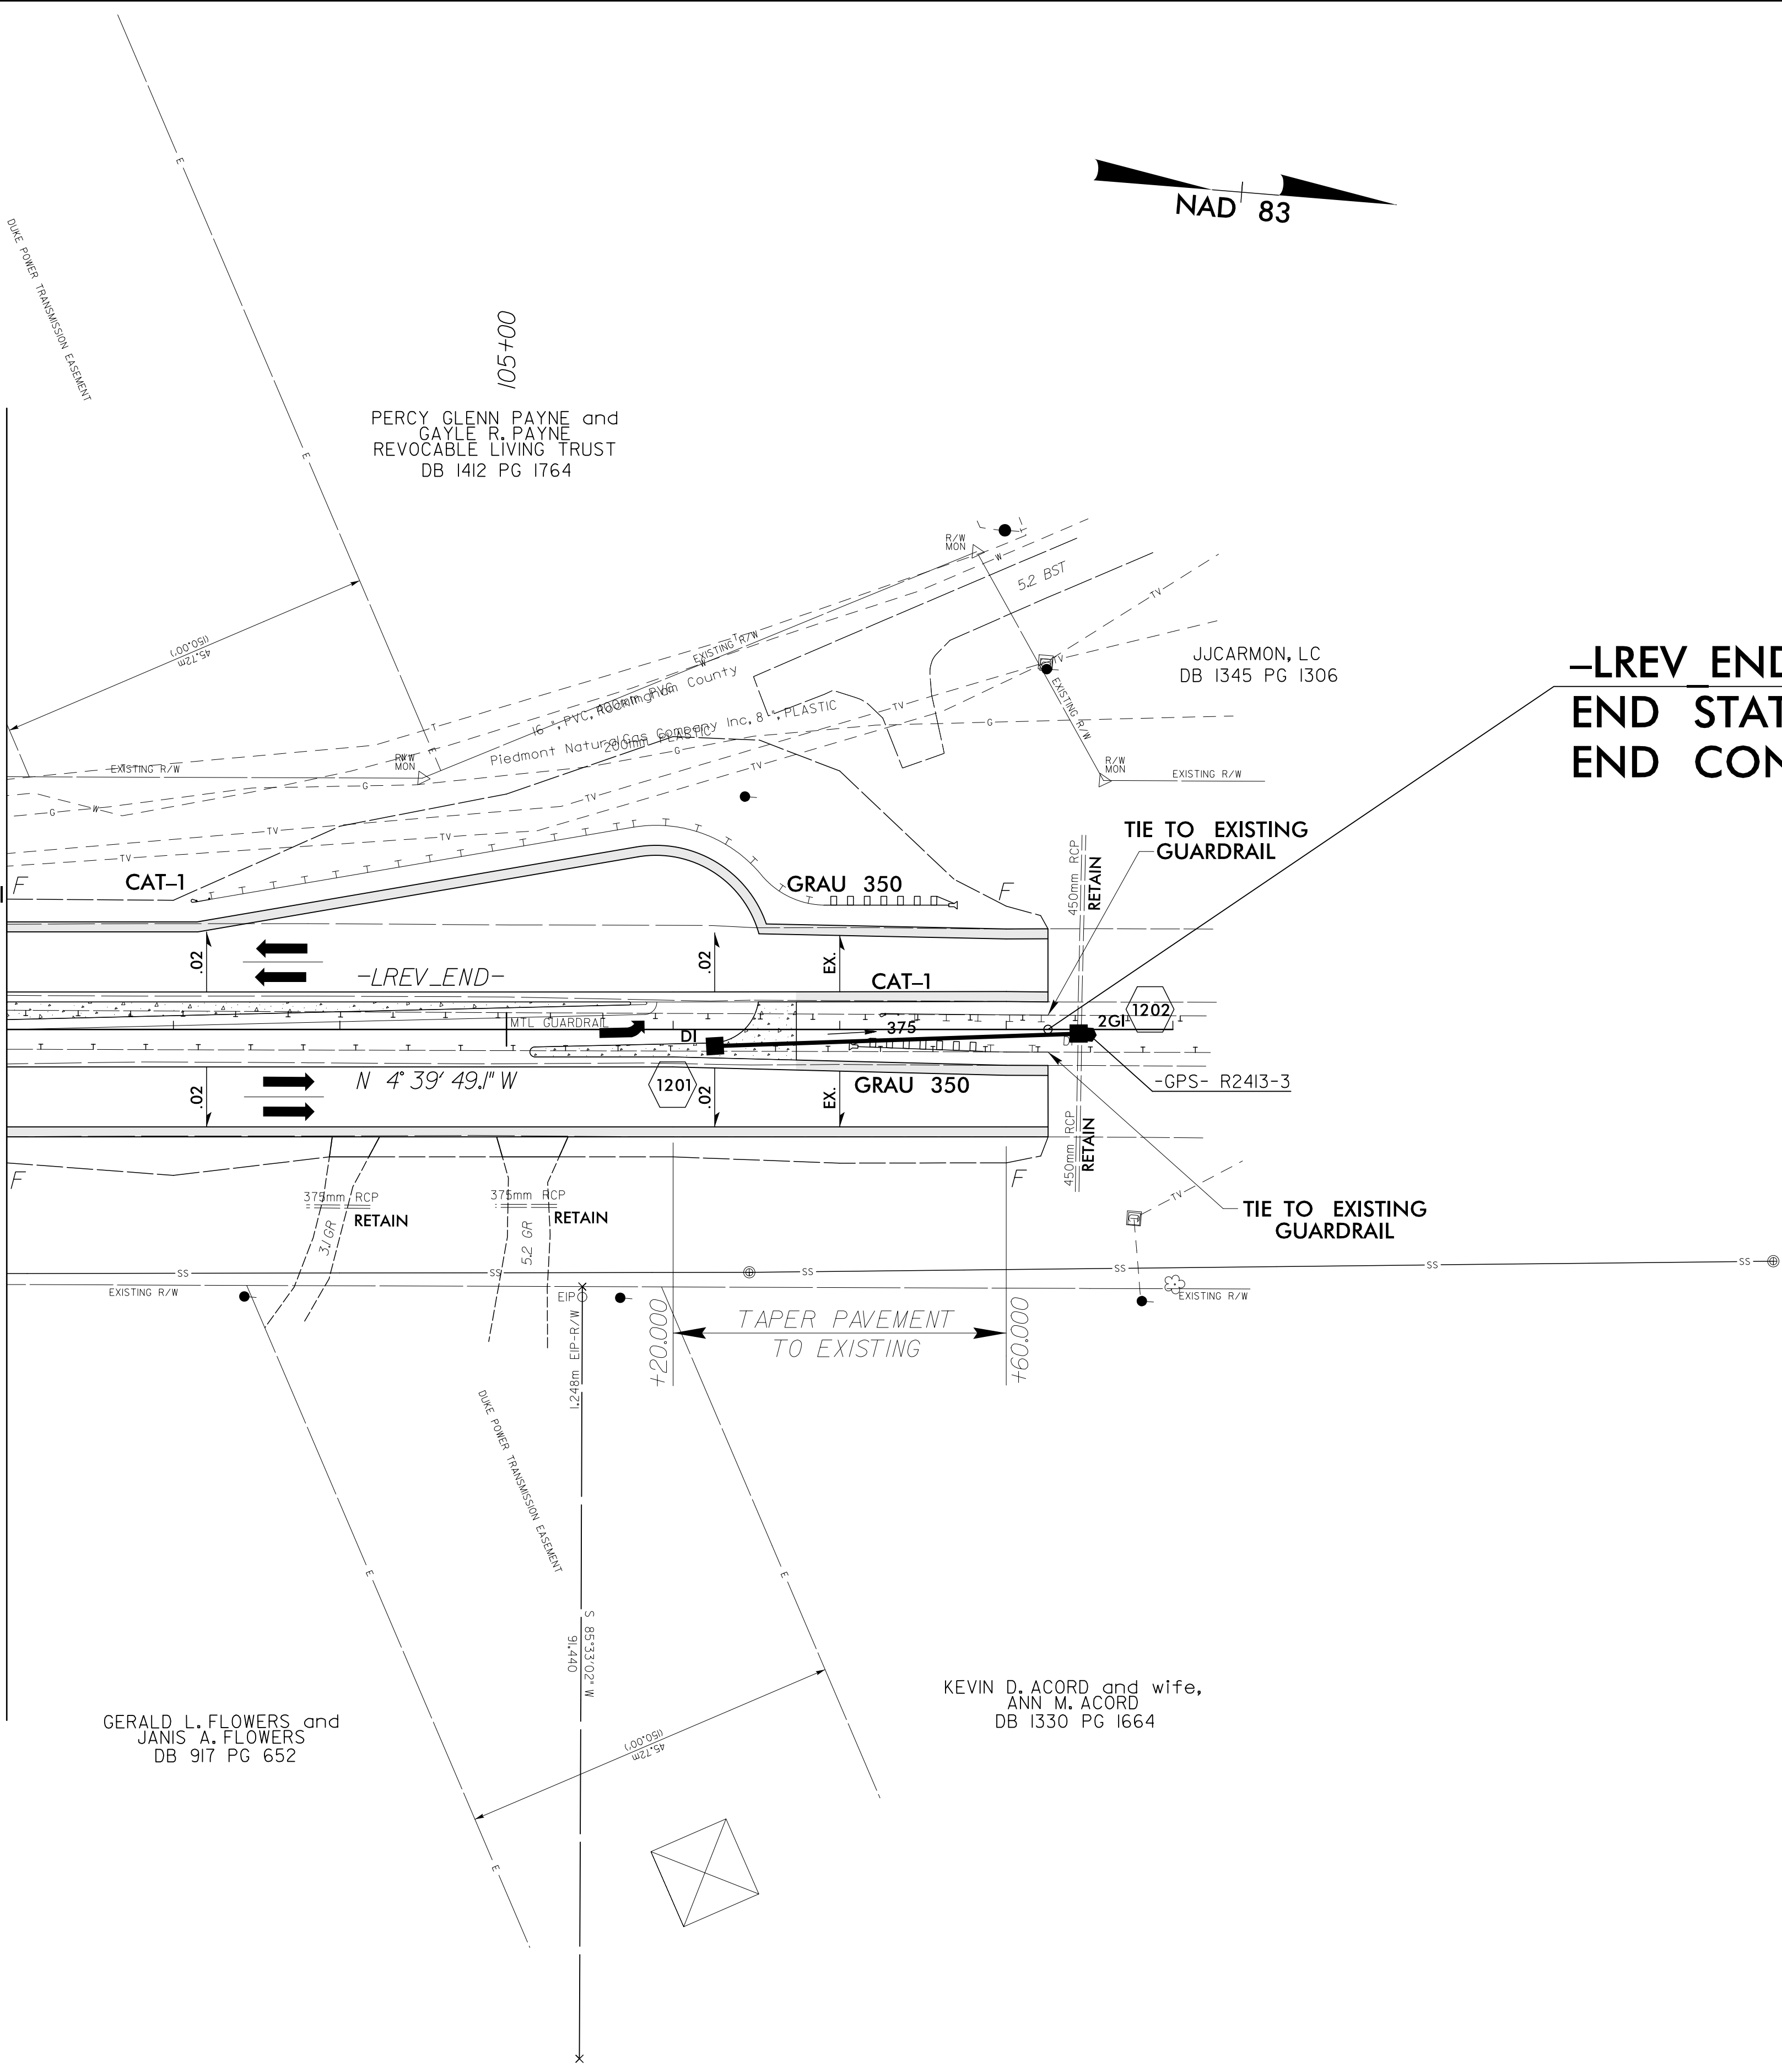

-LREV_END- POT 105 + 65.000
END STATE PROJECT R-2413CA
END CONSTRUCTION

LEGEND

125mm MONOLITHIC CONCRETE ISLAND (KEYED IN)

SEE SHEETS 20 & 21 FOR -LREV_END- PROFILES
SEE SHEET 2B-1 FOR CONC. ISLAND DETAILS

4/7/2015 10:28:12 AM C:\Users\psh12\OneDrive\Documents\Projects\2413CA\2413CA.dwg psh12.dgn