



6/09/15

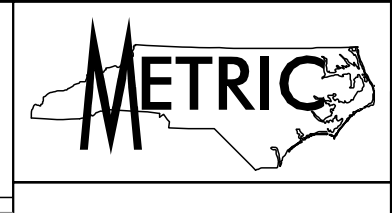


PROJECT REFERENCE NO. R-2413CA	SHEET NO. 15
ROADWAY DESIGN ENGINEER	HYDRAULICS ENGINEER
 4/8/2015	 4/8/2015

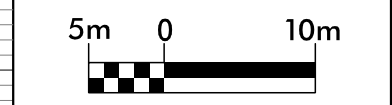


CONST. REV.
R /W REV.

-LREV_NB-

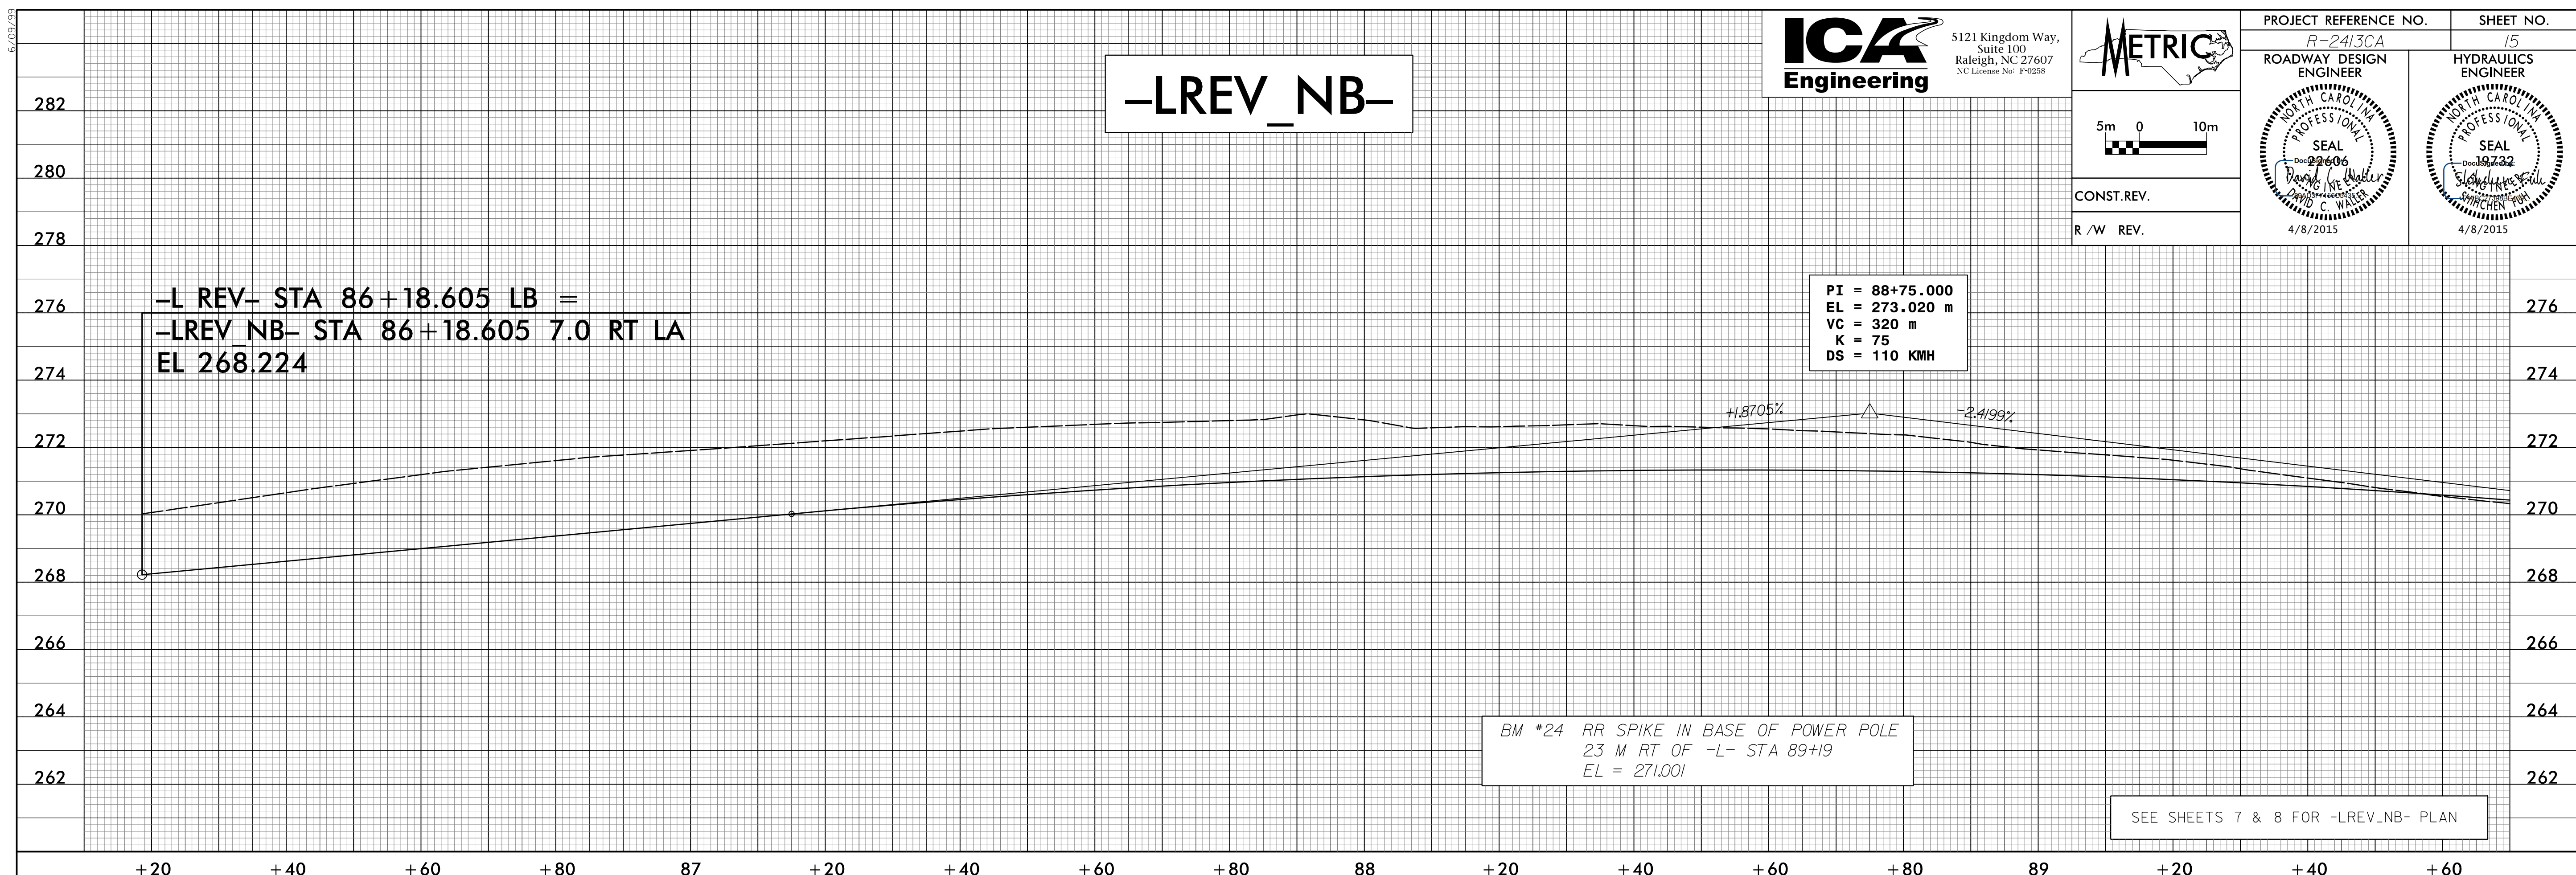

-LREV_NB-

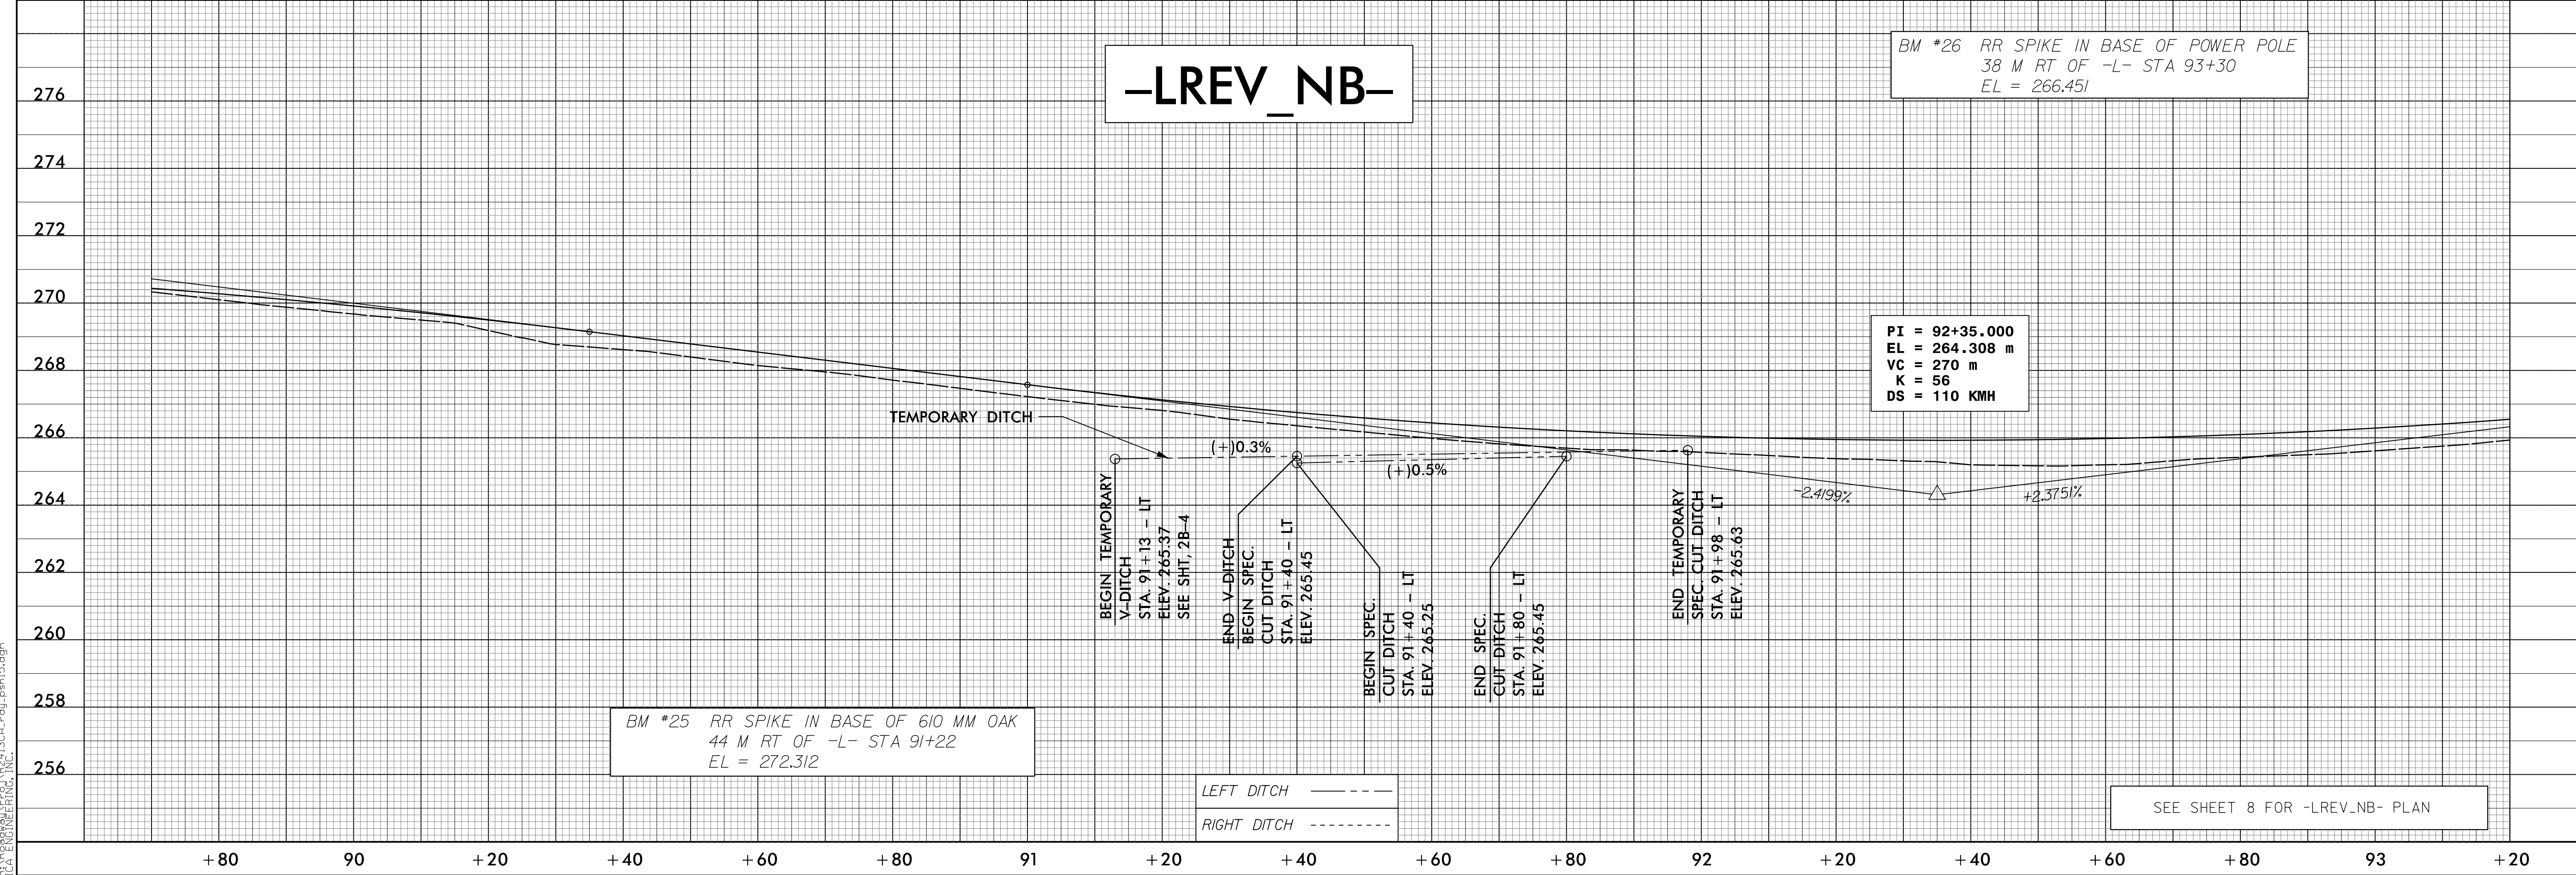

4/7/2015 10:41:30 AM d:\psh15.dgn