


6/09/15





5121 Kingdom Way,
Suite 100
Raleigh, NC 27607
NC License No: P-0258

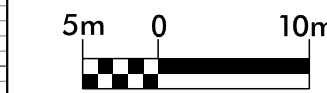

CONST.REV.

R /W REV.

PROJECT REFERENCE NO. R-2413CA	SHEET NO. 16
ROADWAY DESIGN ENGINEER	HYDRAULICS ENGINEER
 4/8/2015	 4/8/2015

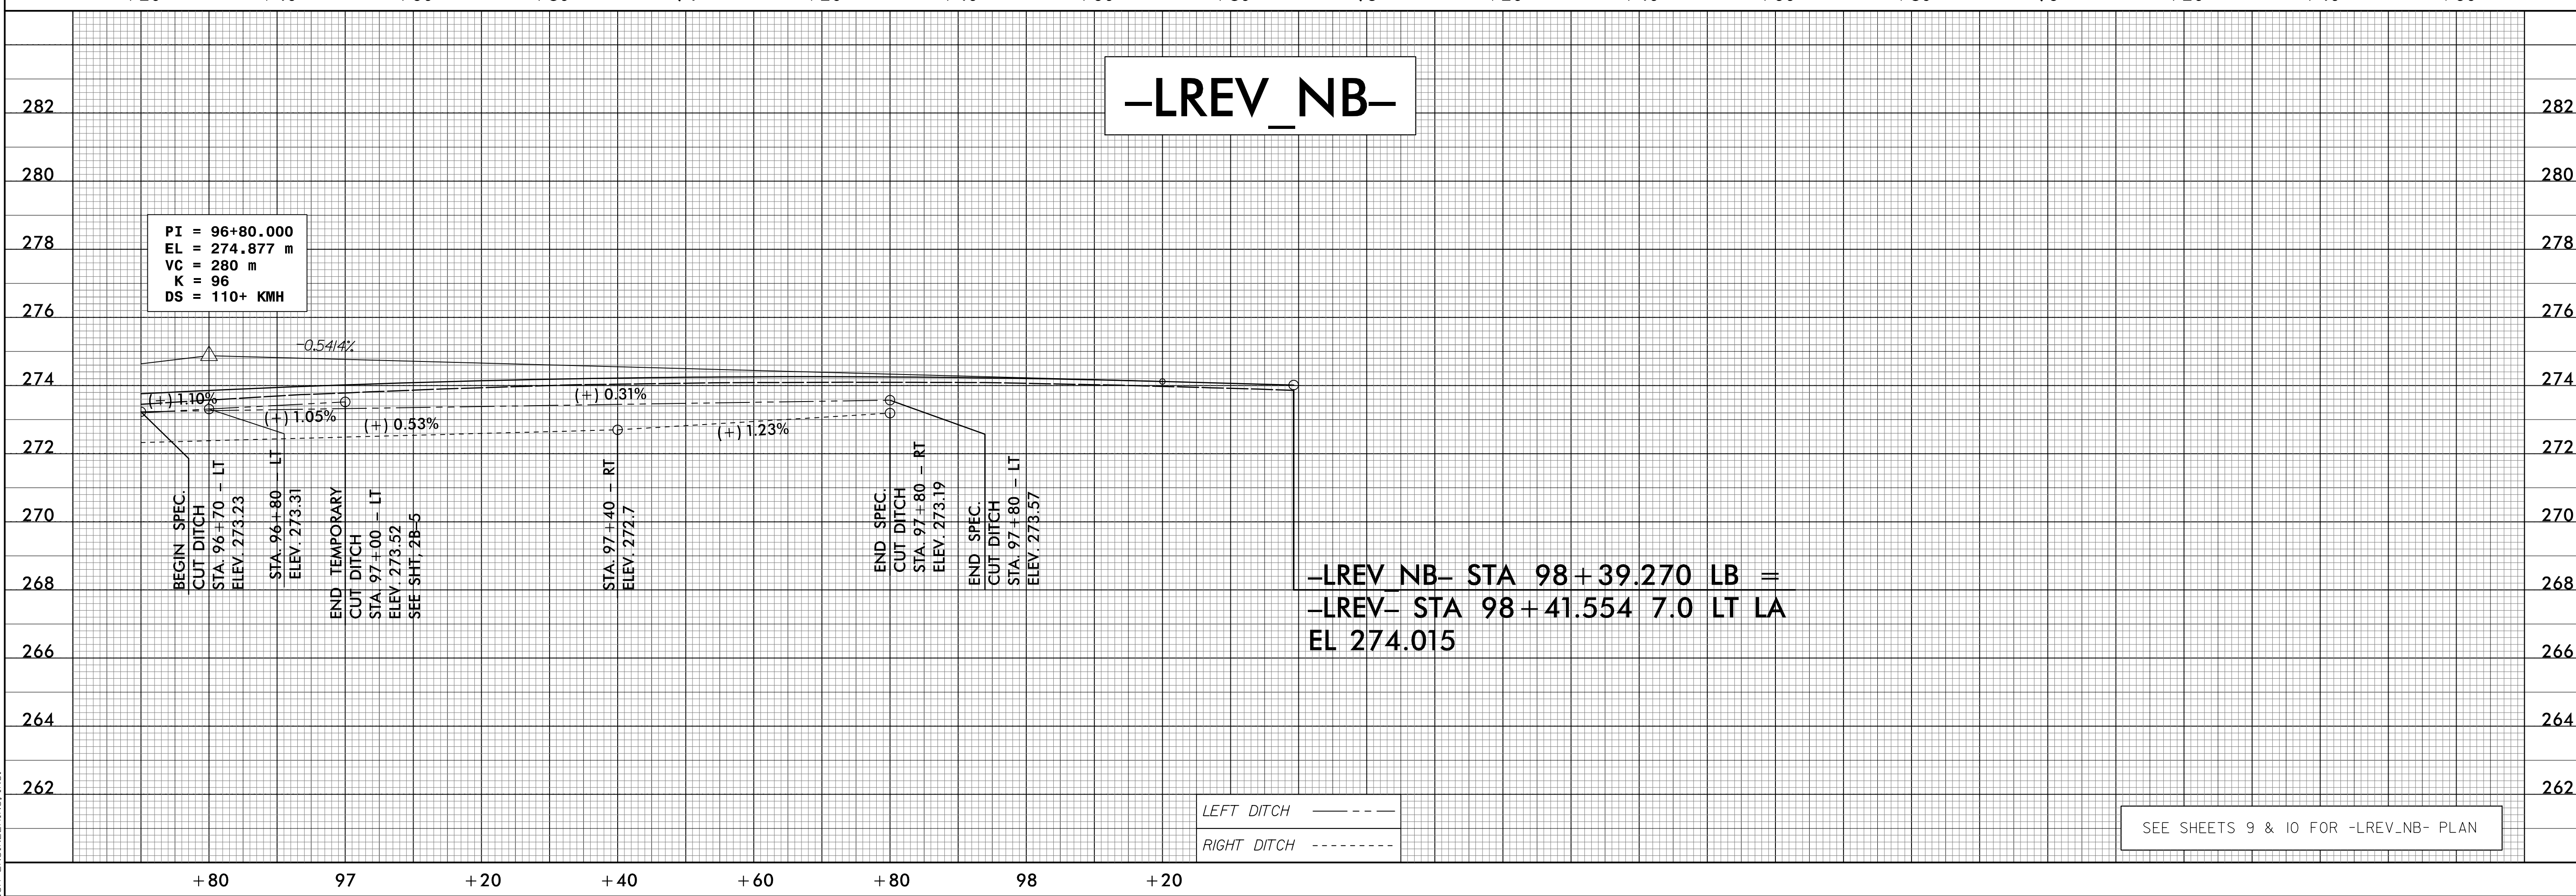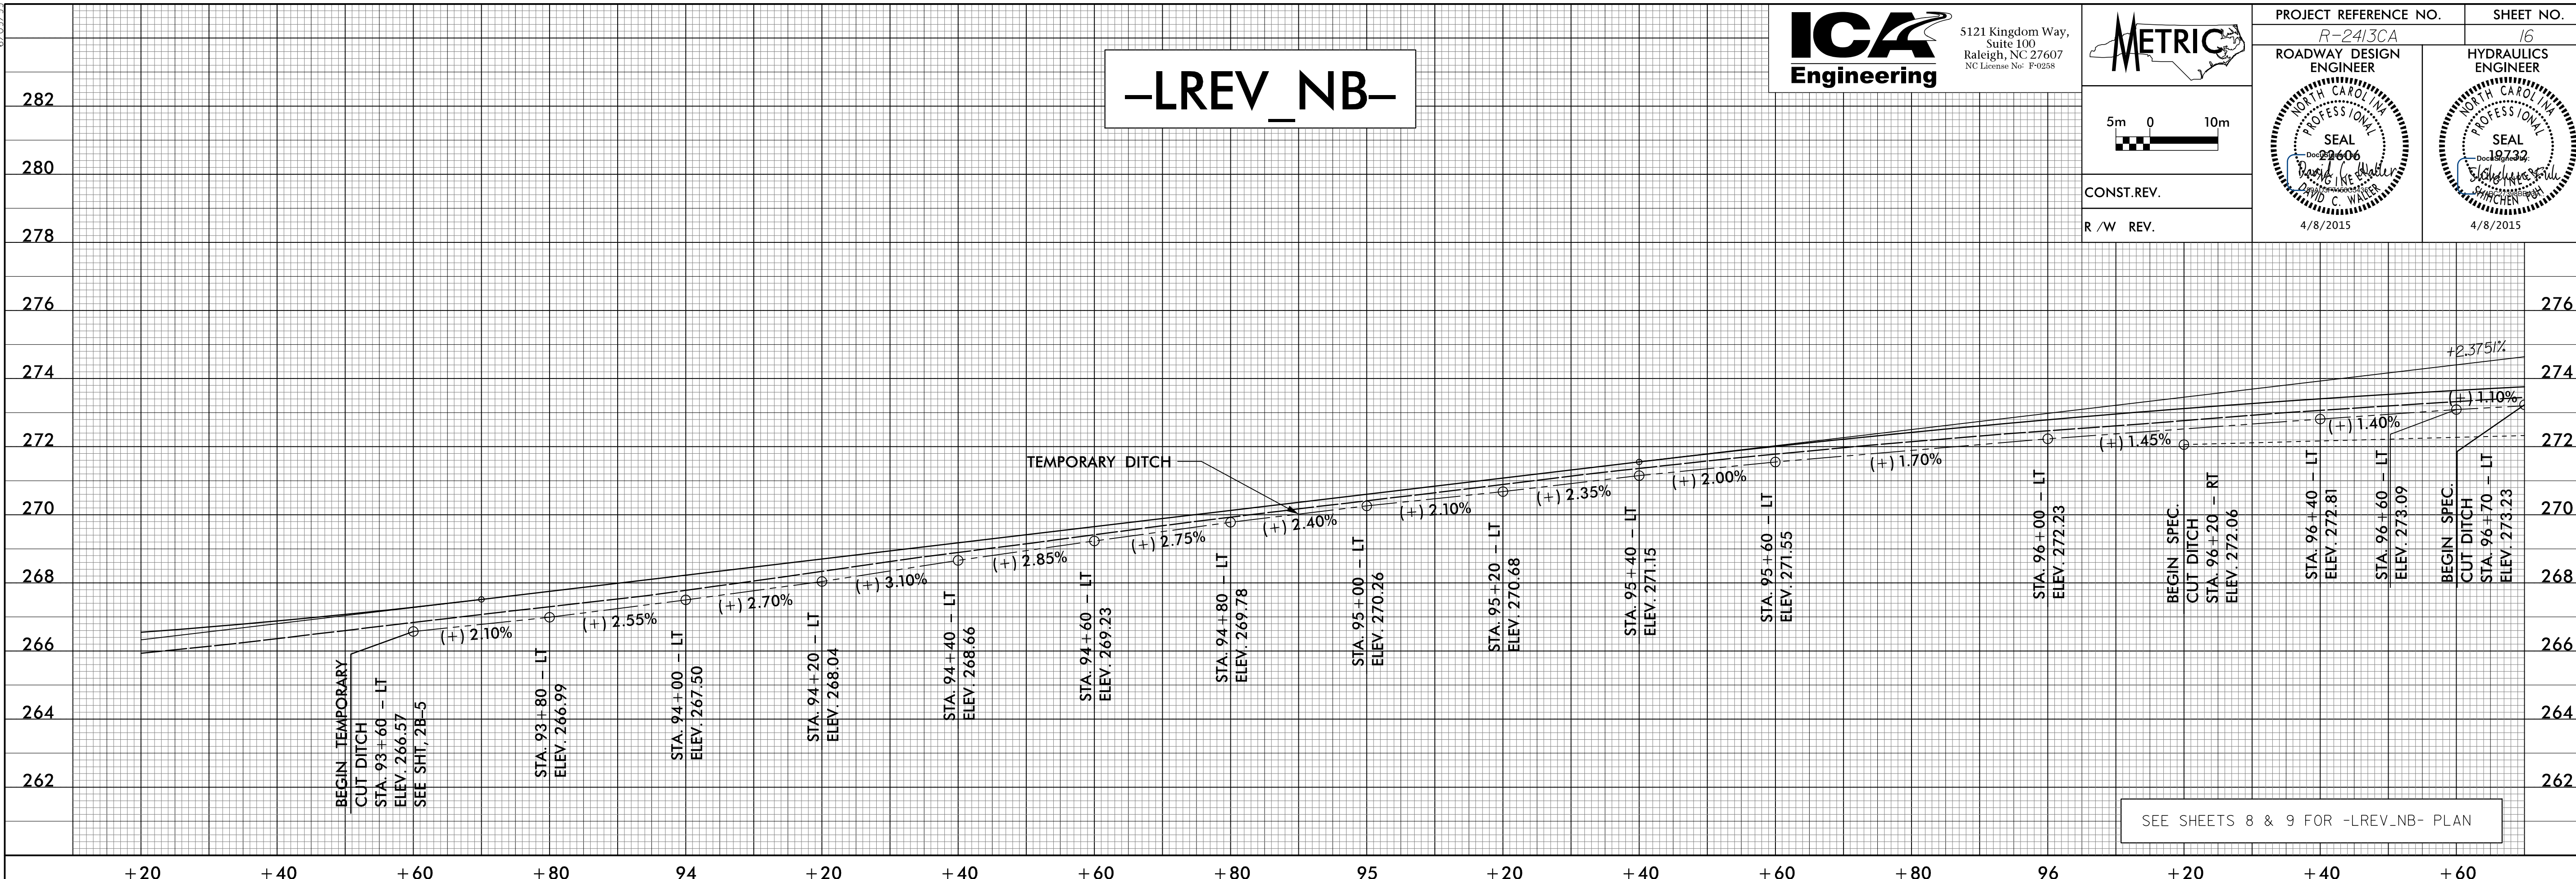

4/7/2015
P:\Projects\13CA\13CA.dwg