



6/09/2015

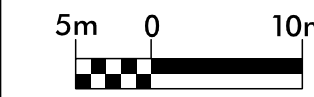

5121 Kingdom Way,
Suite 100
Raleigh, NC 27607
NC License No: P-0208

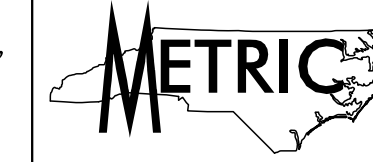


CONST.REV.


R /W REV.

PROJECT REFERENCE NO. R-2413CA	SHEET NO. 17
ROADWAY DESIGN ENGINEER	HYDRAULICS ENGINEER
4/8/2015	4/8/2015

-LREV_SB-

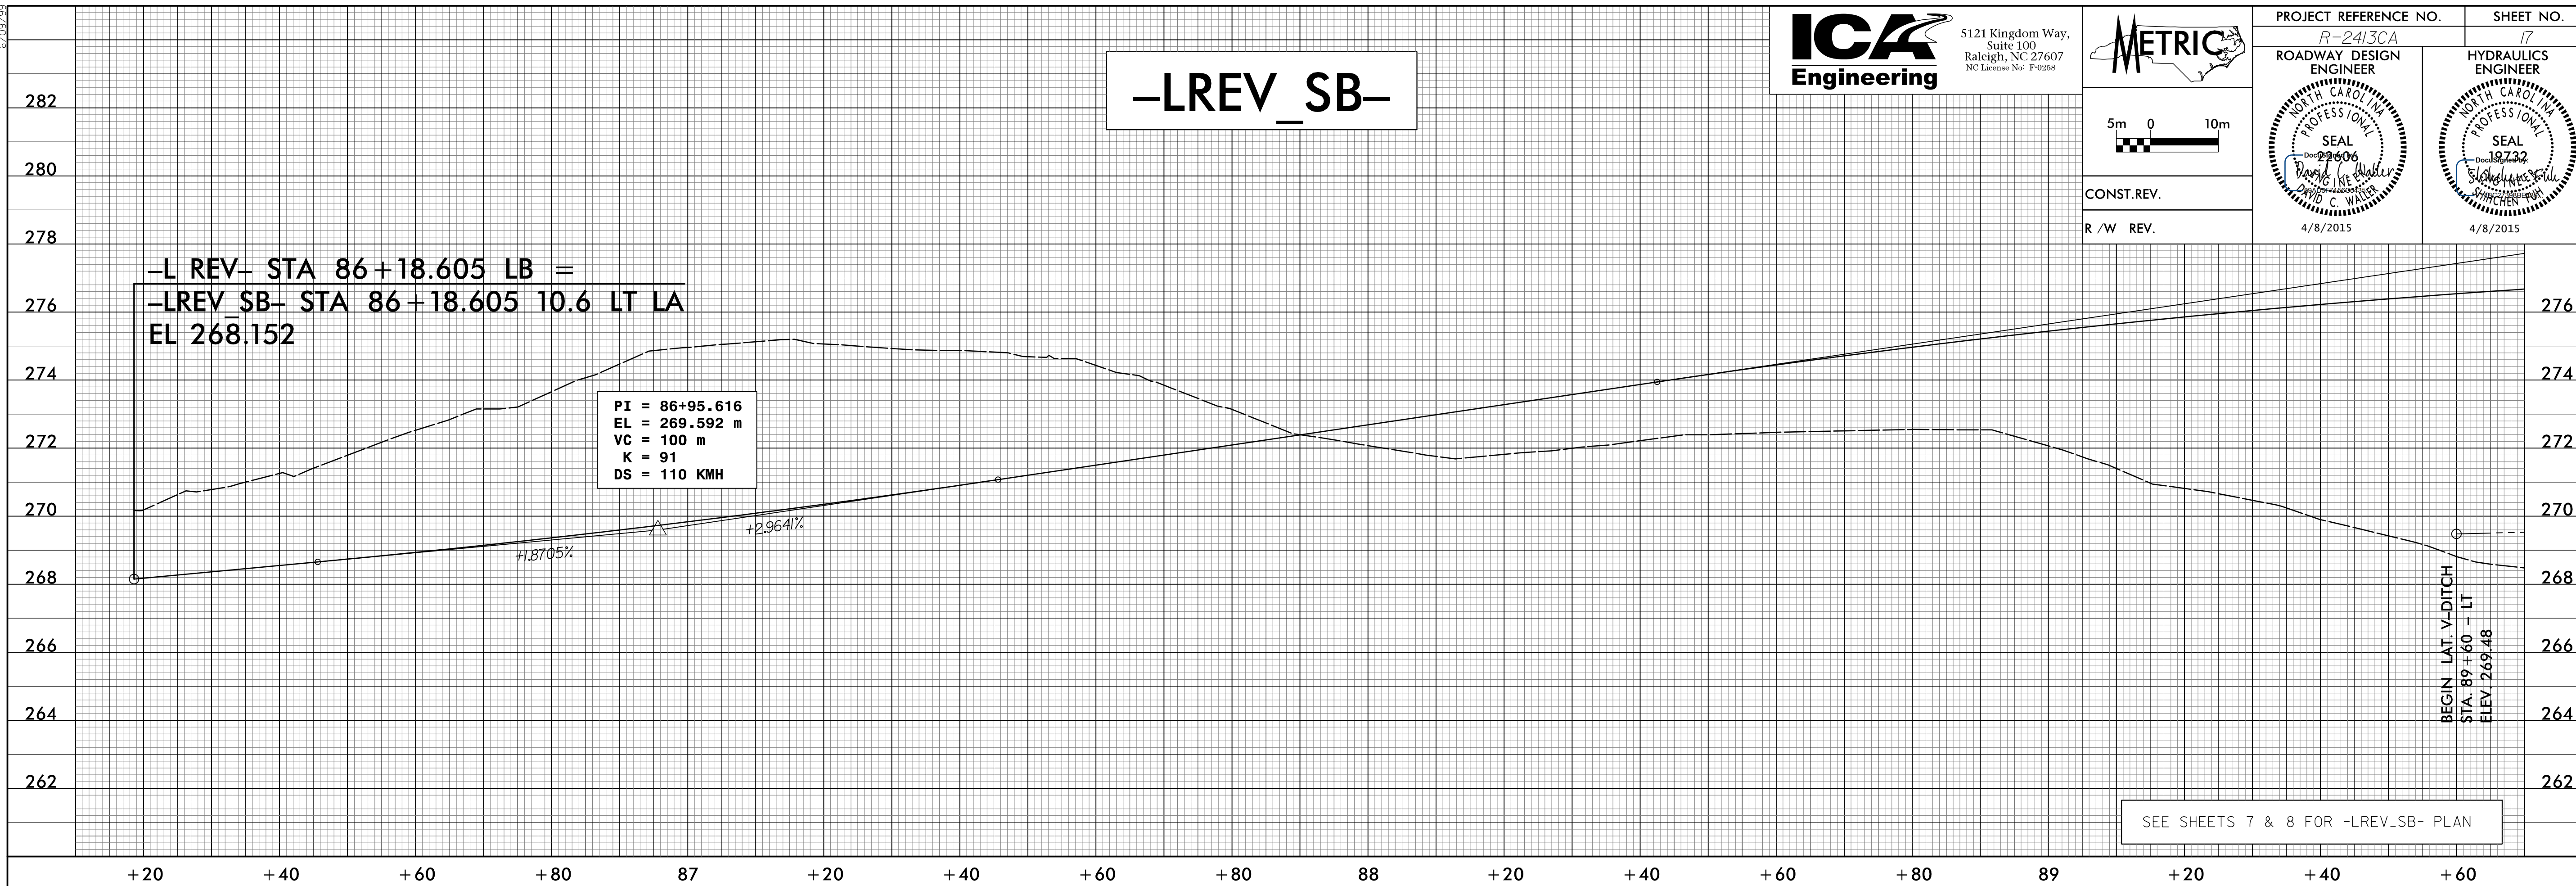

-LREV_SB-

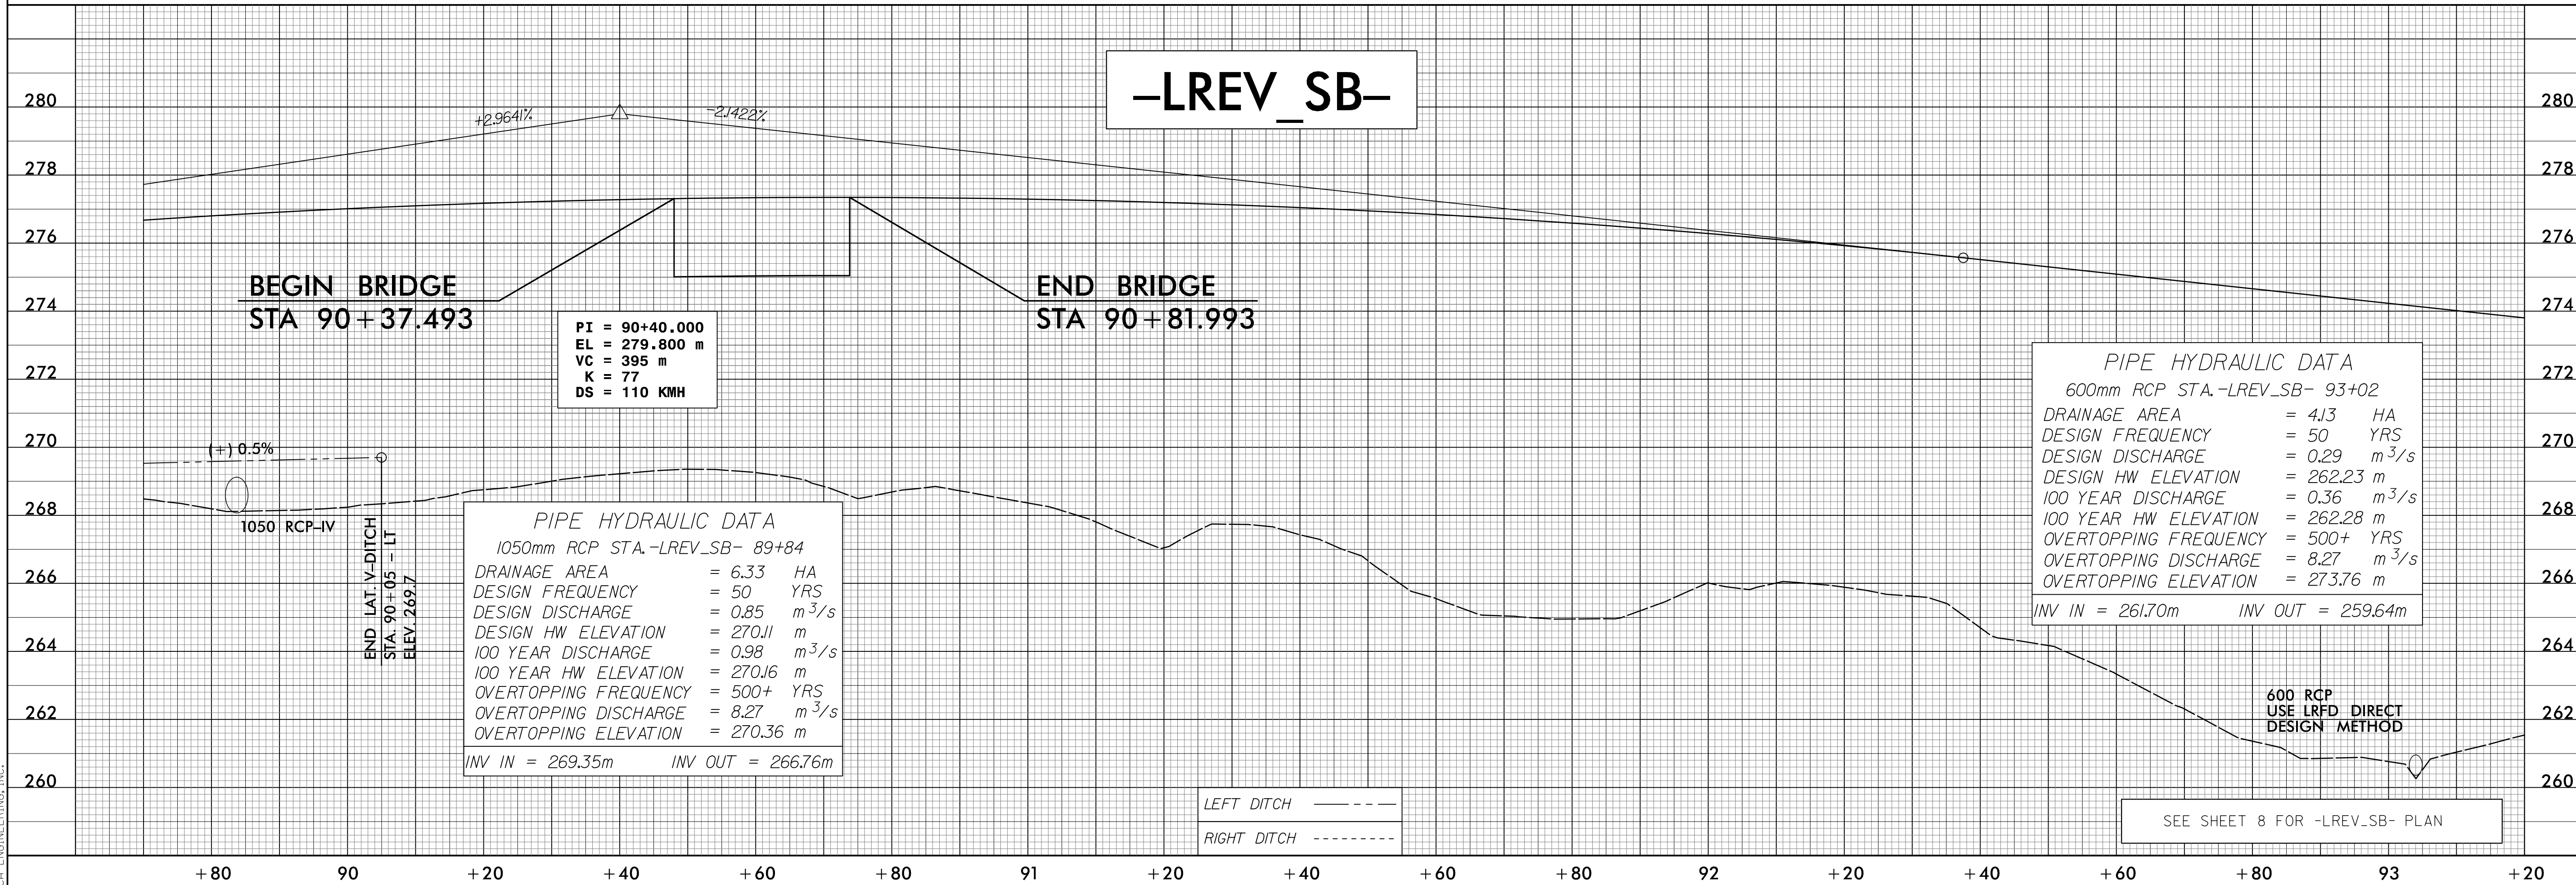

4/7/2015
P:\REVIEWS\PROJECTS\13CA_r_dj_psh17.dgn
DA - DOWNE/FROG, INC.