



6/09/2015

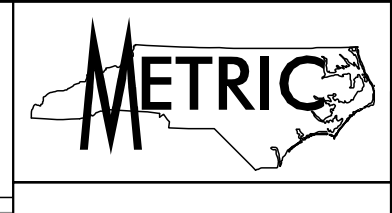


PROJECT REFERENCE NO. R-2413CA	SHEET NO. 19
ROADWAY DESIGN ENGINEER	HYDRAULICS ENGINEER
SEAL Doc: 2006 4/8/2015	SEAL Doc: 2006 4/8/2015

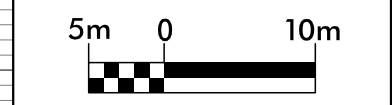

CONST. REV.  
R /W REV.


**-LREV\_END-  
SB LANES**

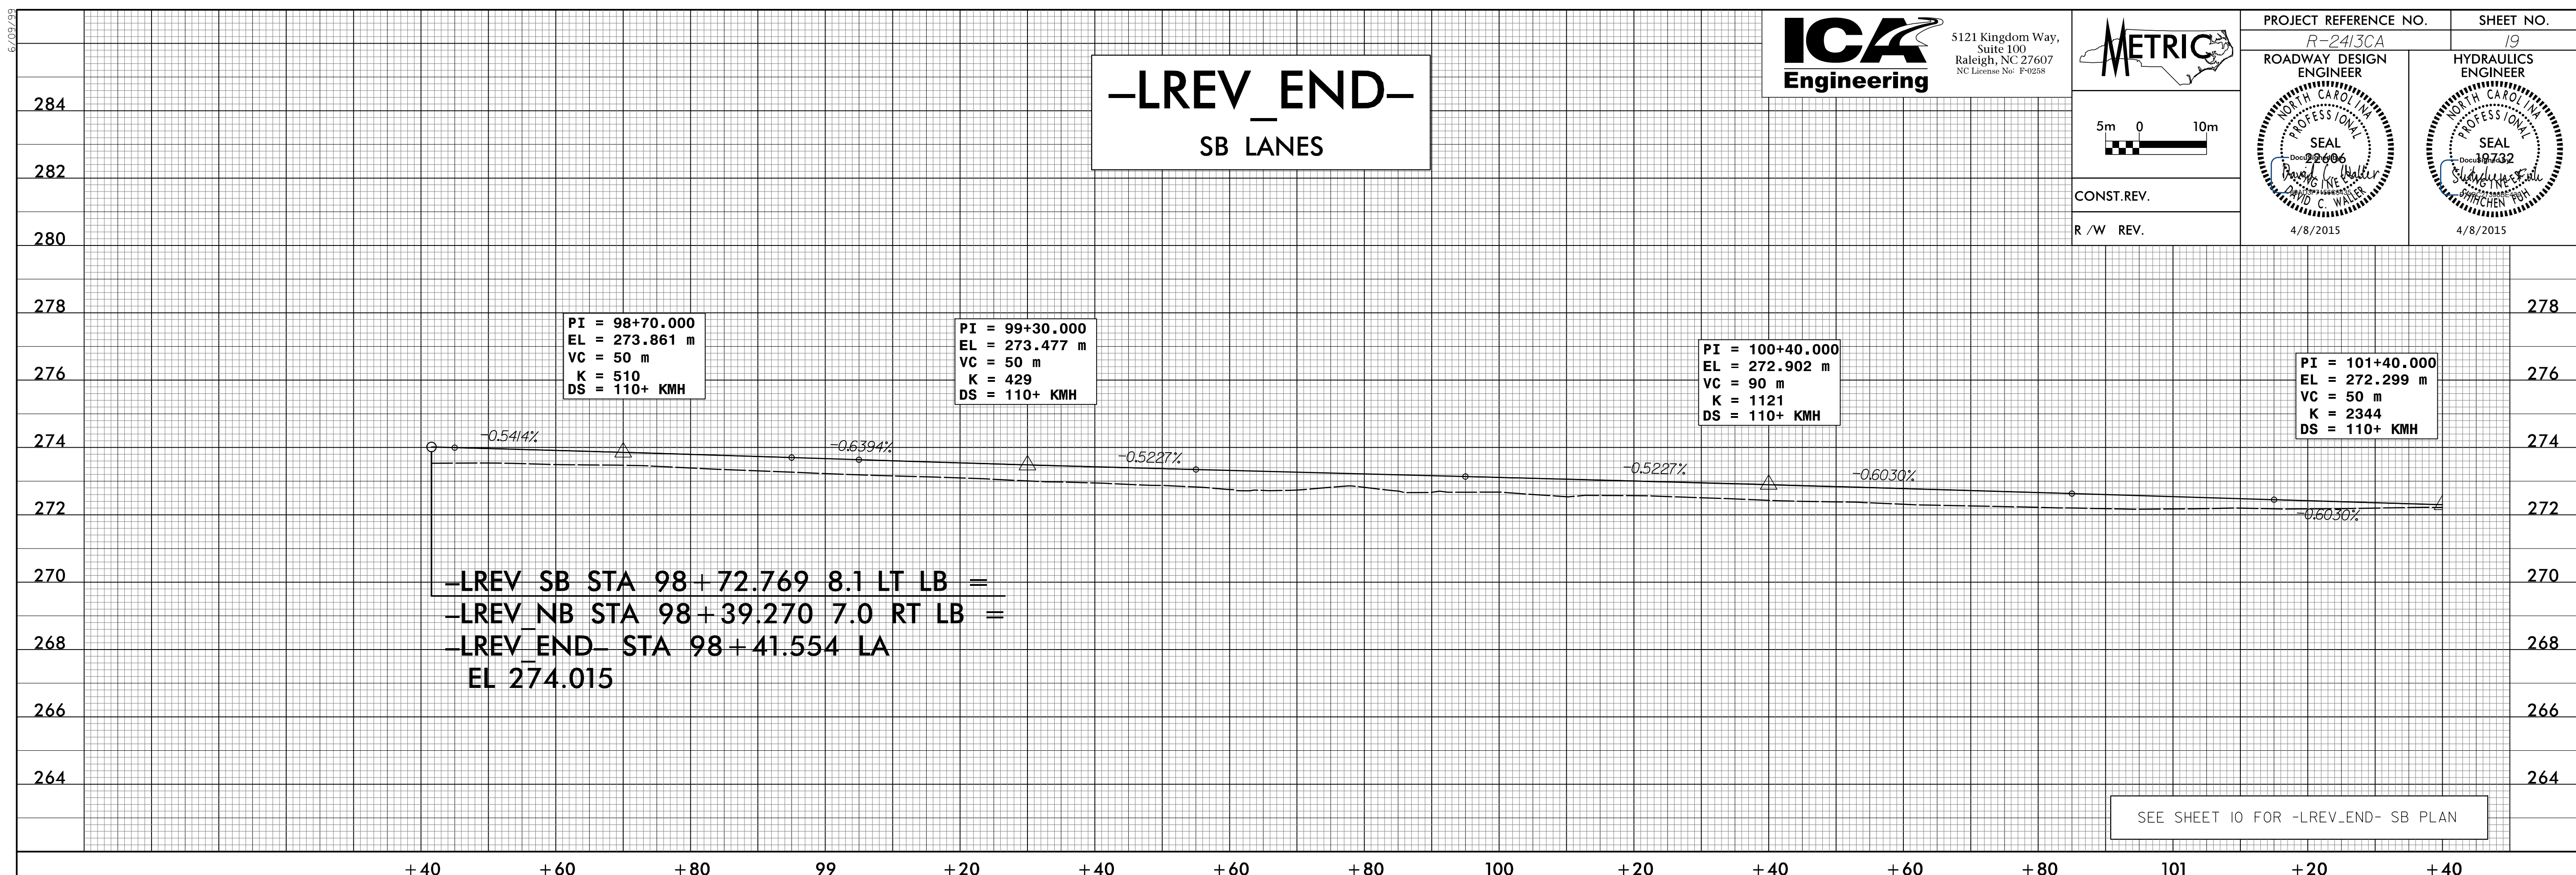

-LREV SB STA 98+72.769 8.1 LT LB =  
-LREV NB STA 98+39.270 7.0 RT LB =  
-LREV\_END- STA 98+41.554 LA  
EL 274.015

SEE SHEET 10 FOR -LREV\_END- SB PLAN

**-LREV\_END-  
NB LANES**

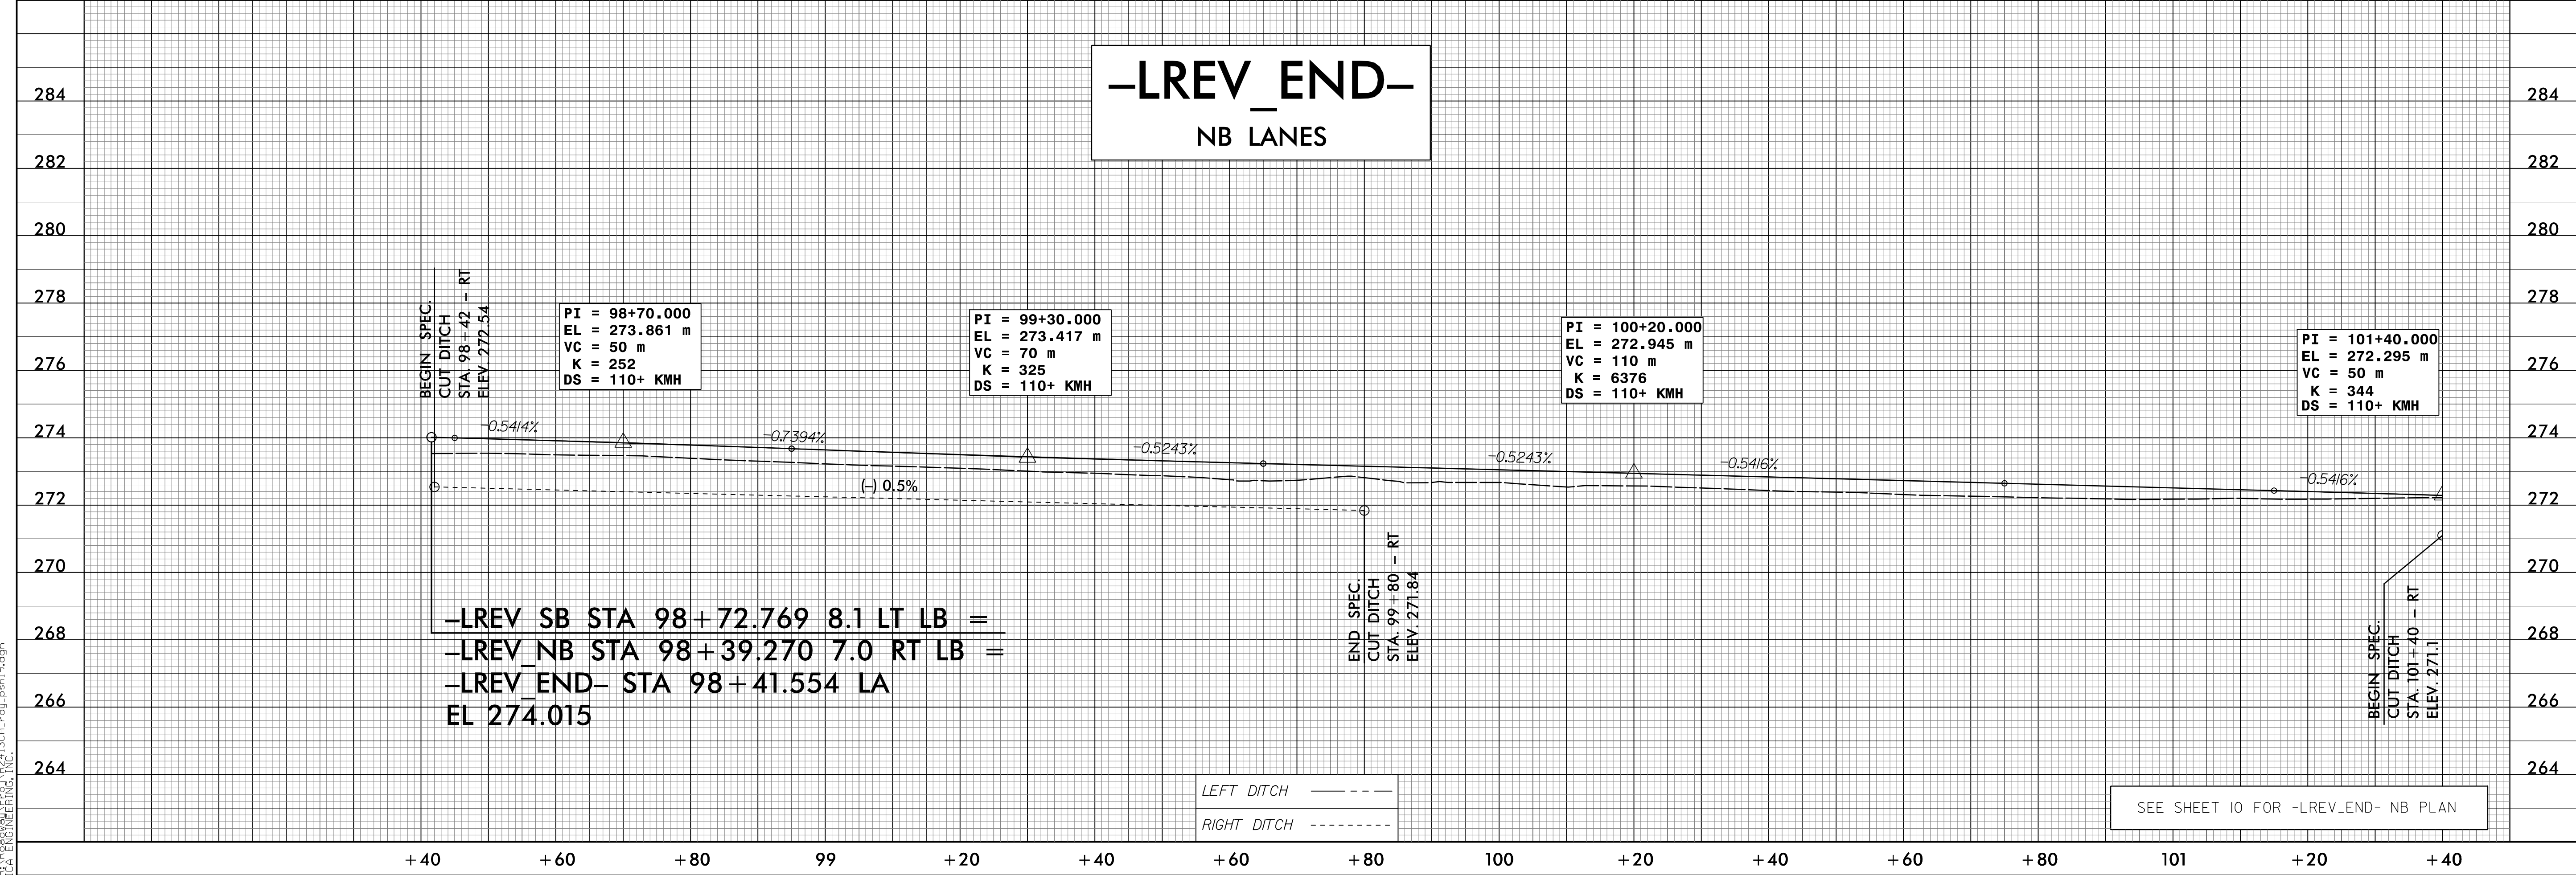

-LREV SB STA 98+72.769 8.1 LT LB =  
-LREV NB STA 98+39.270 7.0 RT LB =  
-LREV\_END- STA 98+41.554 LA  
EL 274.015

LEFT DITCH - - - -  
RIGHT DITCH - - - -

SEE SHEET 10 FOR -LREV\_END- NB PLAN

4/7/2015 10:41:30 AM P:\Projects\13CA\13CA.dwg psh