



6/09/15

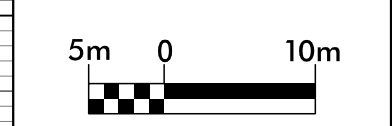


5121 Kingdom Way,
Suite 100
Raleigh, NC 27607
NC License No: P-0258

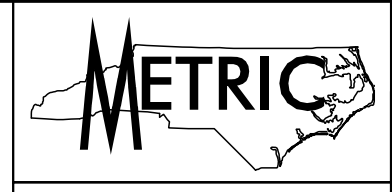


CONST. REV.
R /W REV.

PROJECT REFERENCE NO. R-2413CA	SHEET NO. 20
ROADWAY DESIGN ENGINEER	HYDRAULICS ENGINEER
4/8/2015	4/8/2015

-LREV_END- SB LANES

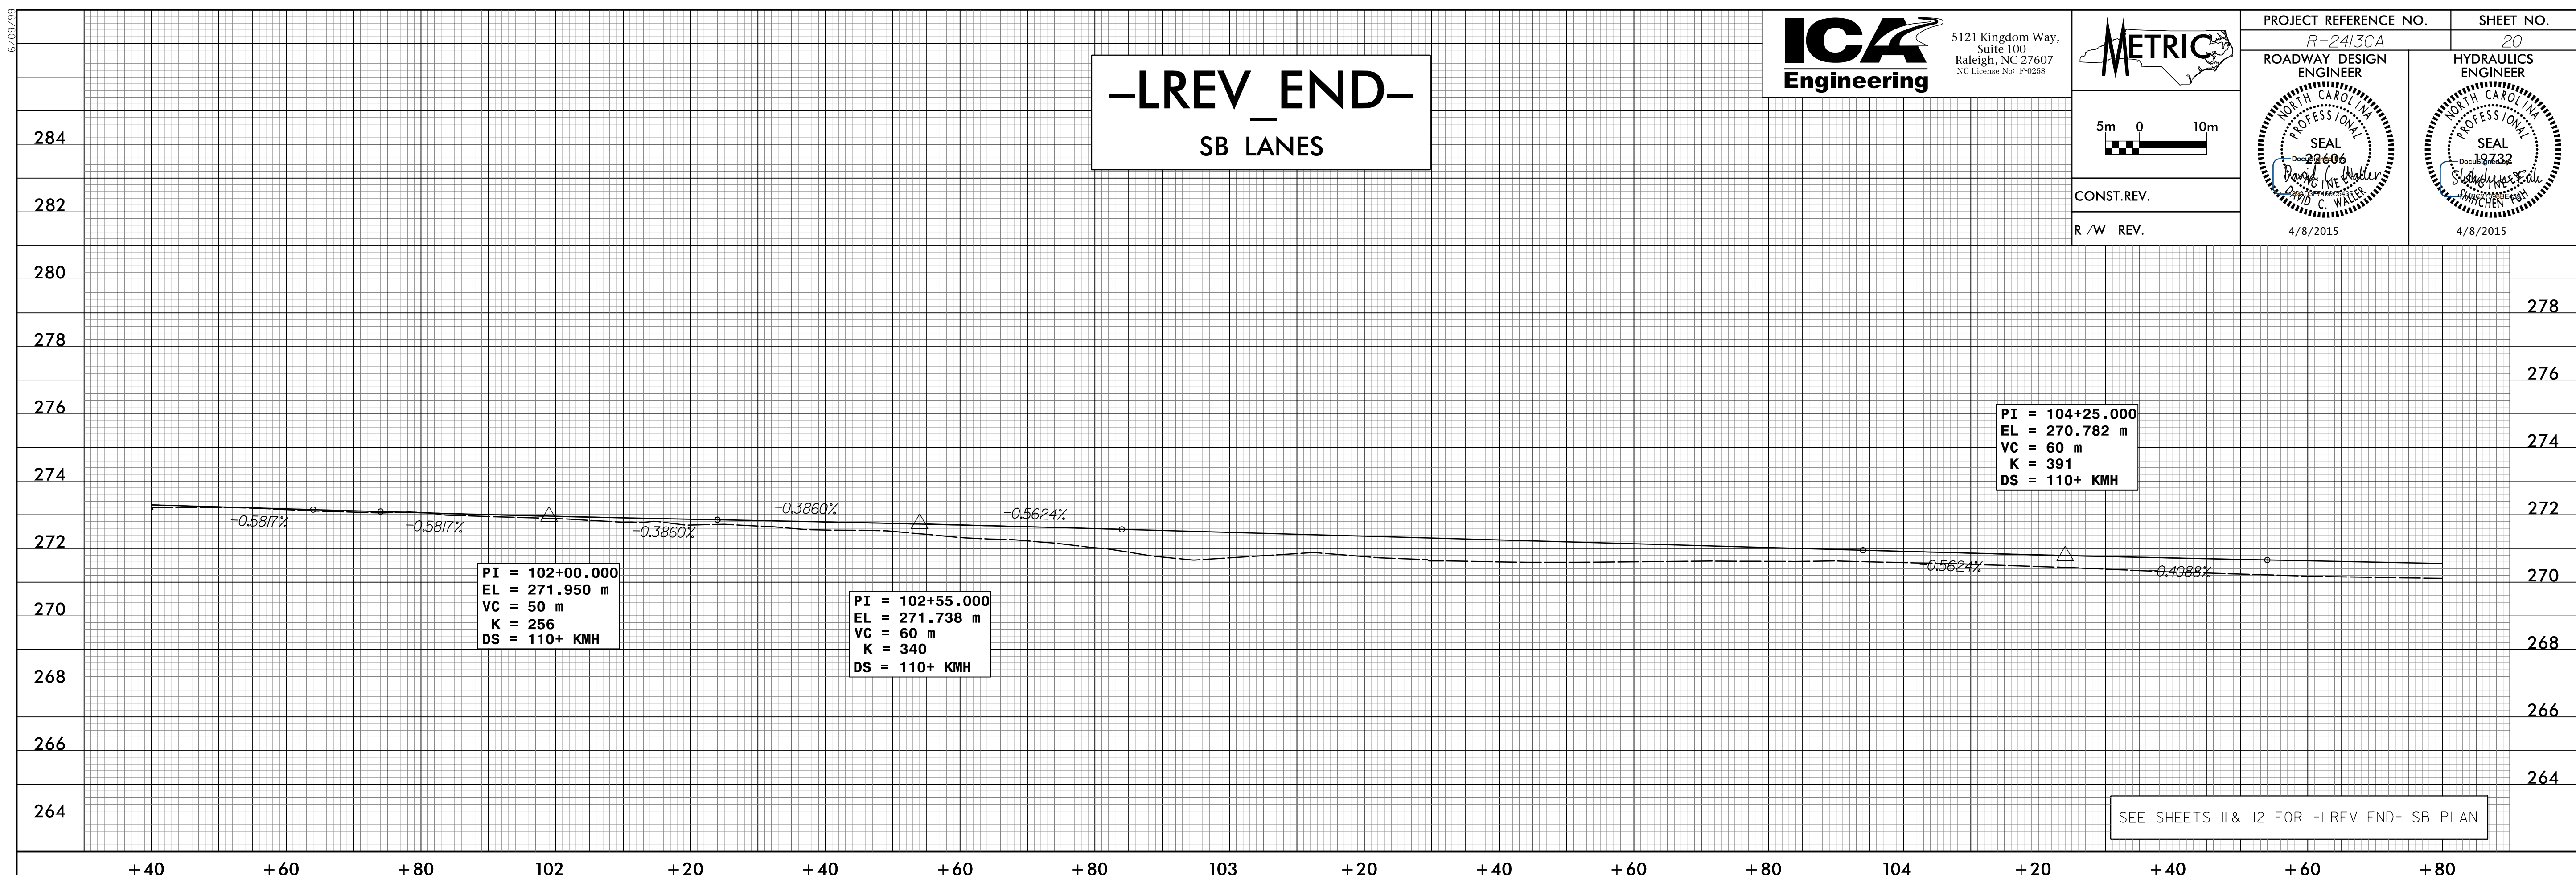

-LREV_END- NB LANES

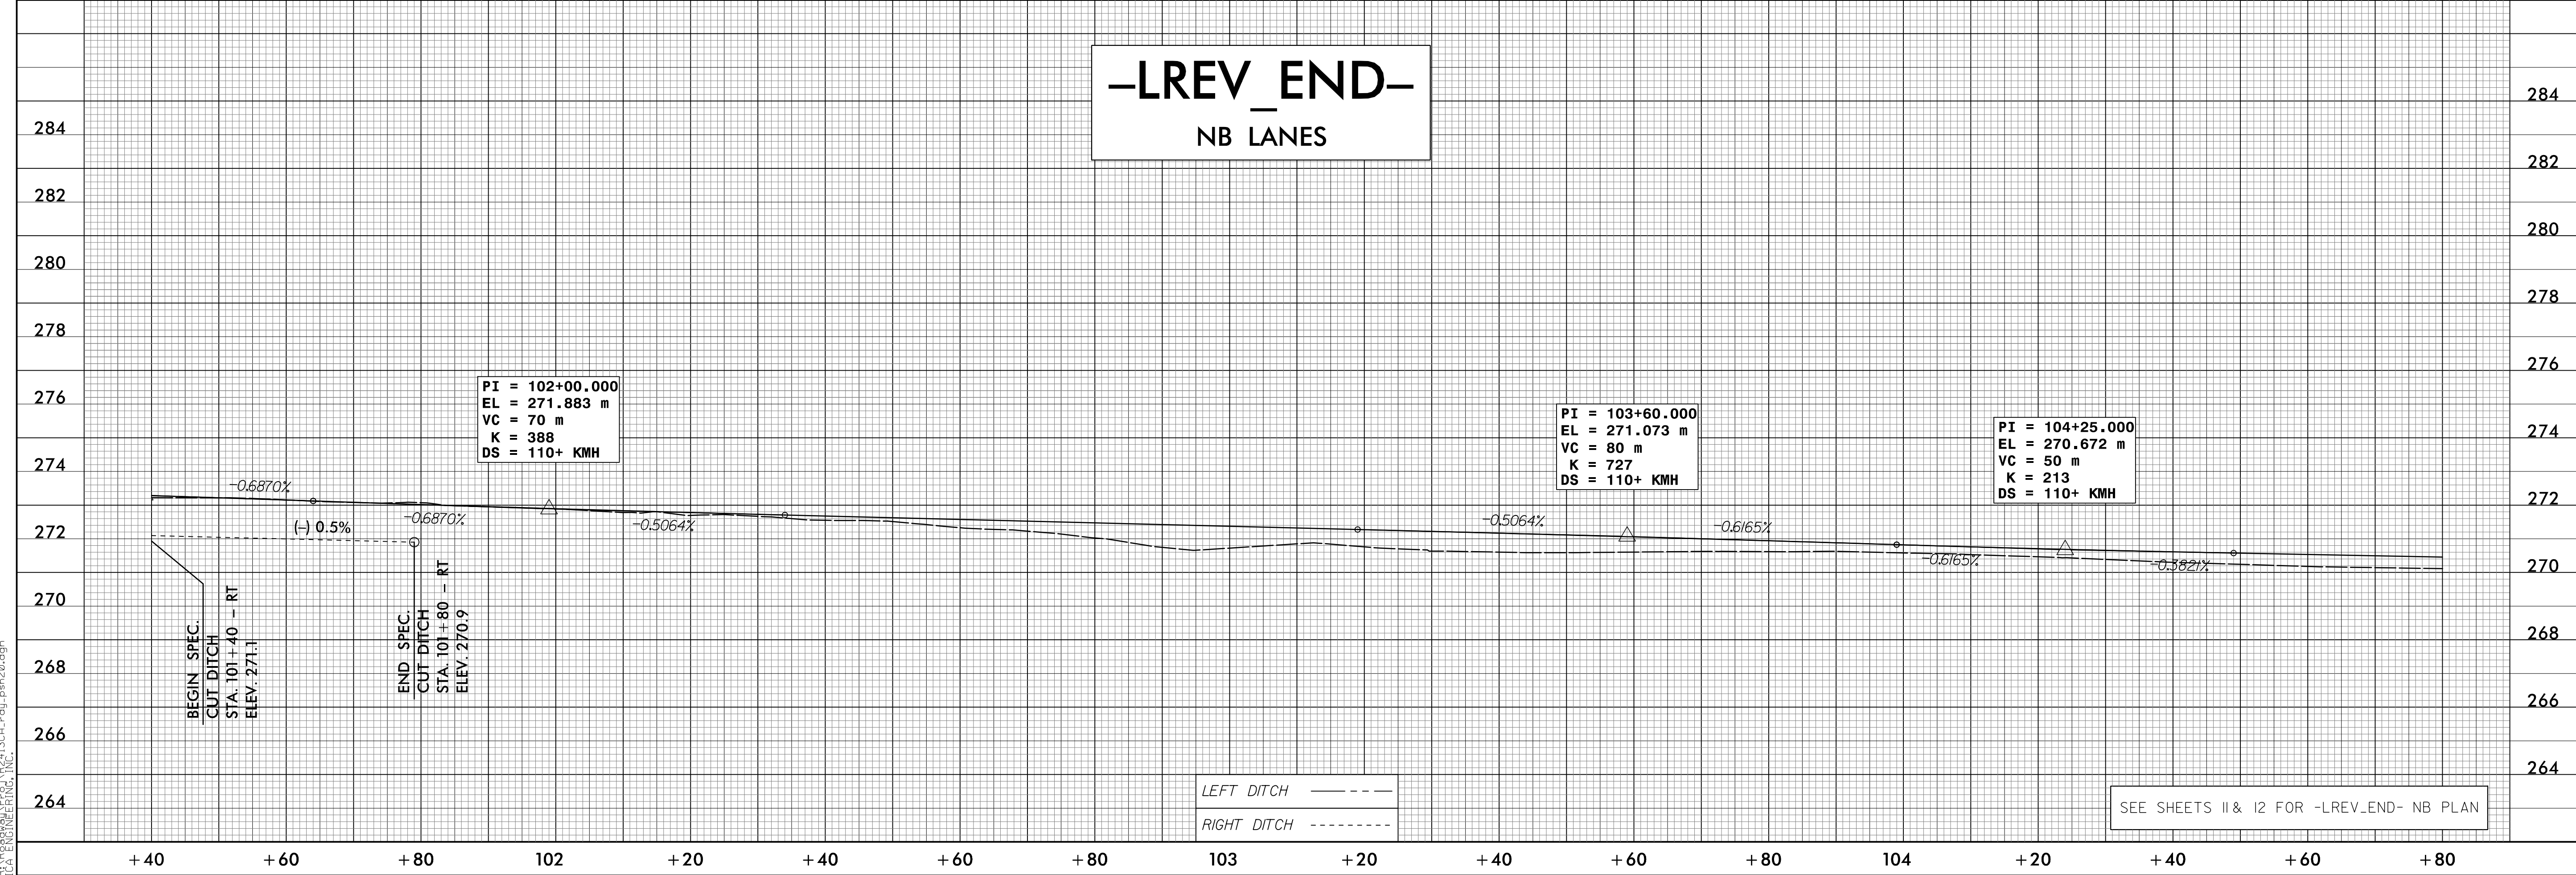

4/7/2015
P:\Projects\13CA\13CA.dwg
P:\Projects\13CA\13CA.dwg