



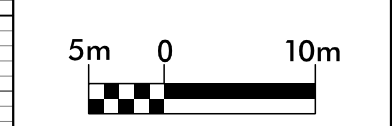


5121 Kingdom Way,  
Suite 100  
Raleigh, NC 27607  
NC License No: P-0268

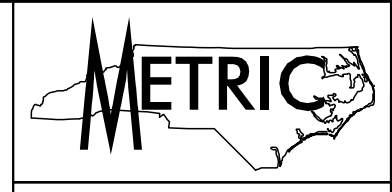


CONST. REV.  
R / W REV.

PROJECT REFERENCE NO. R-2413CA	SHEET NO. 22
ROADWAY DESIGN ENGINEER	HYDRAULICS ENGINEER
4/8/2015	4/8/2015

# -NC68\_NB-

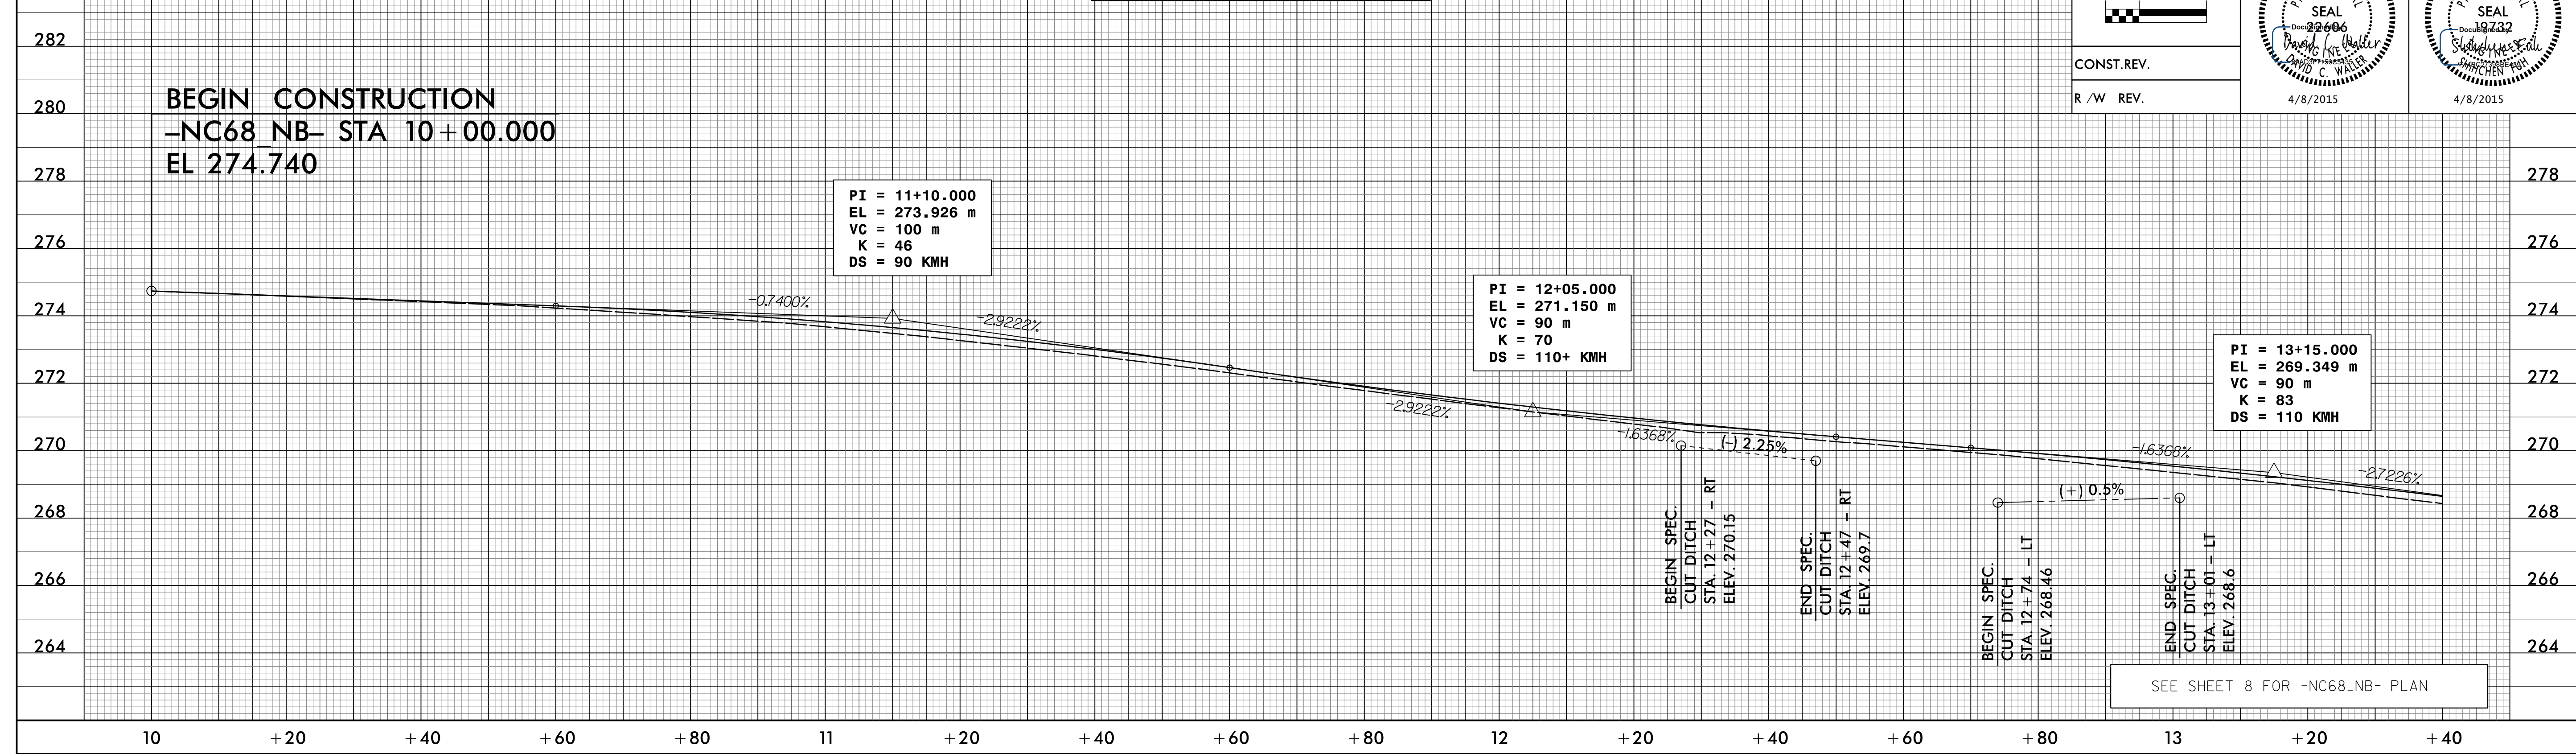

# -NC68\_NB-

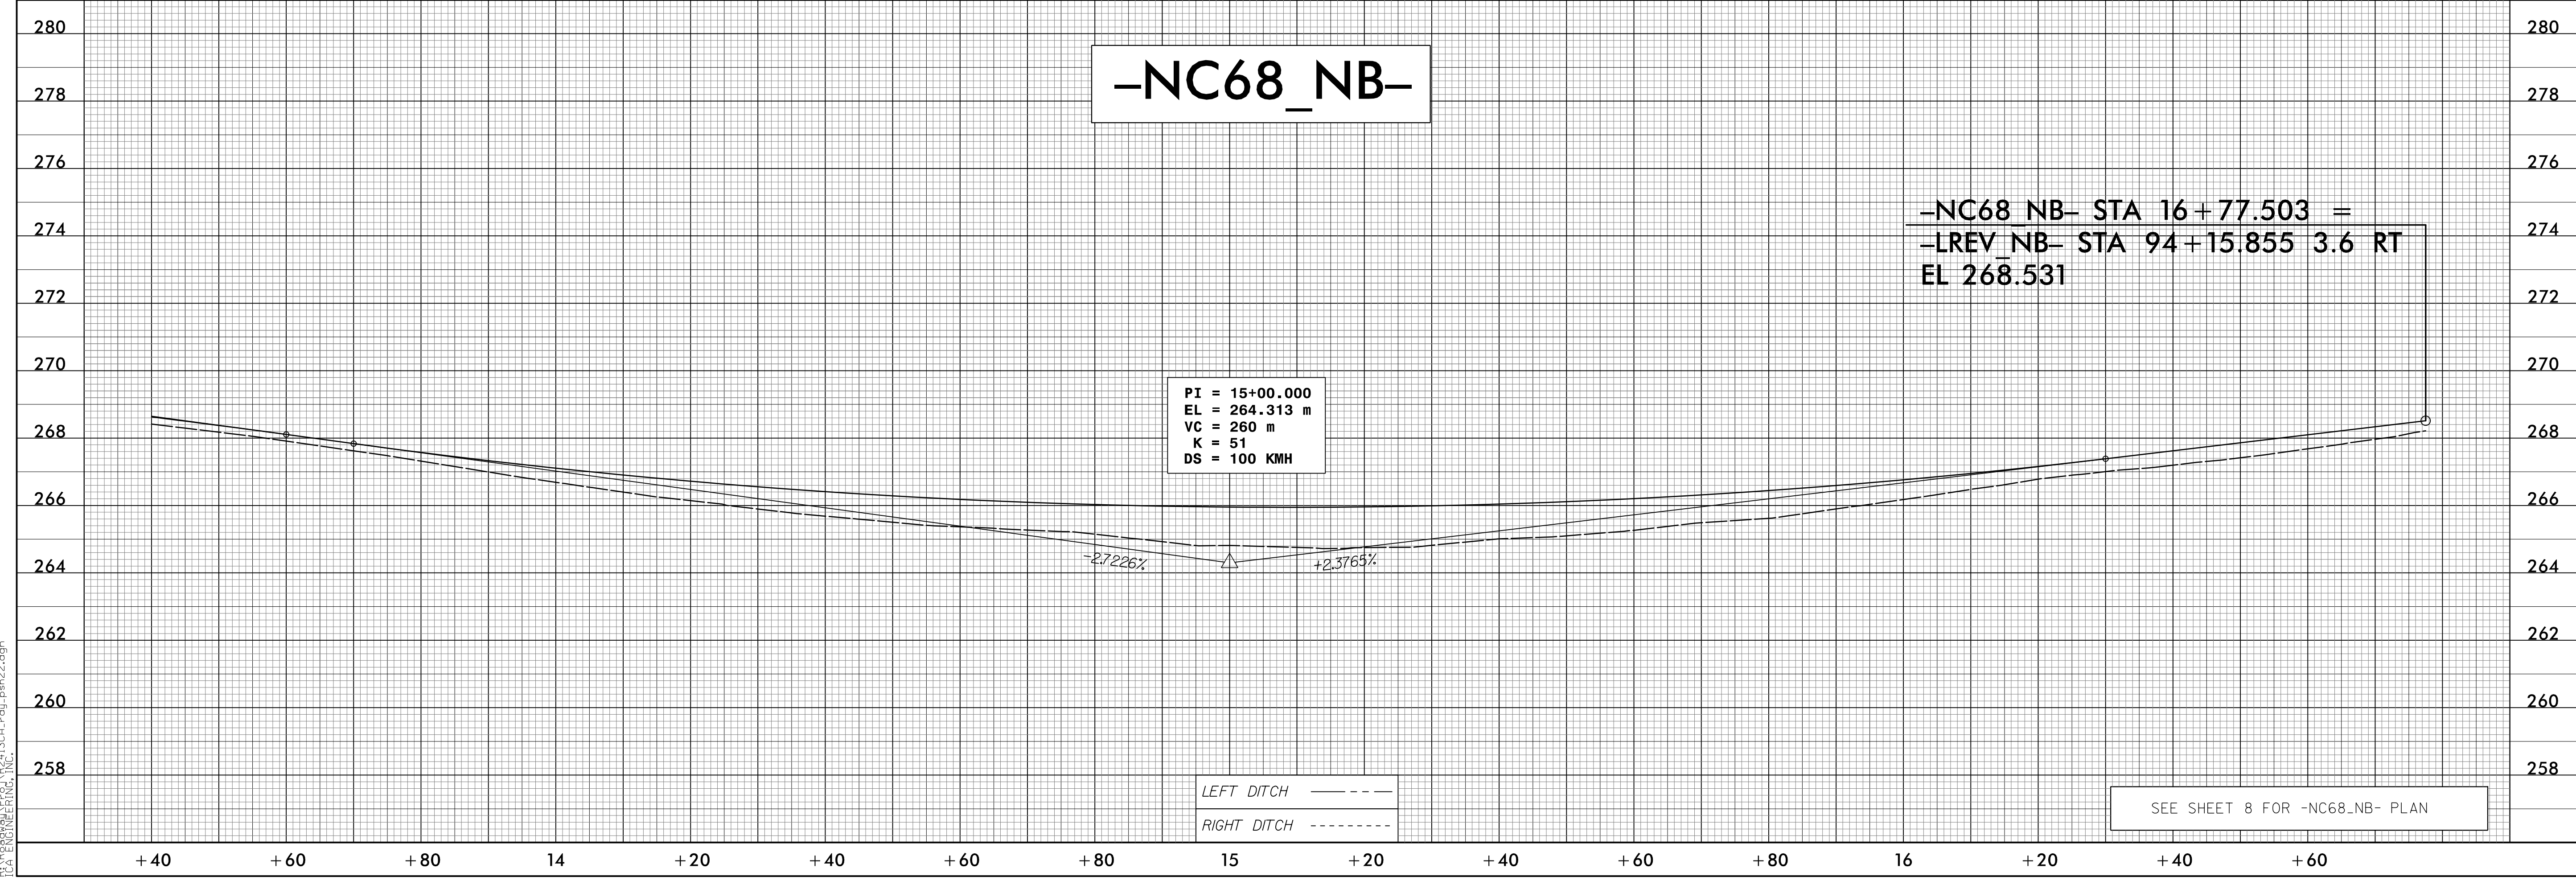

4/7/2015 10:41:33 AM P:\REVIEWS\PROJECTS\13CA\13CA.dwg psh22.dgn