
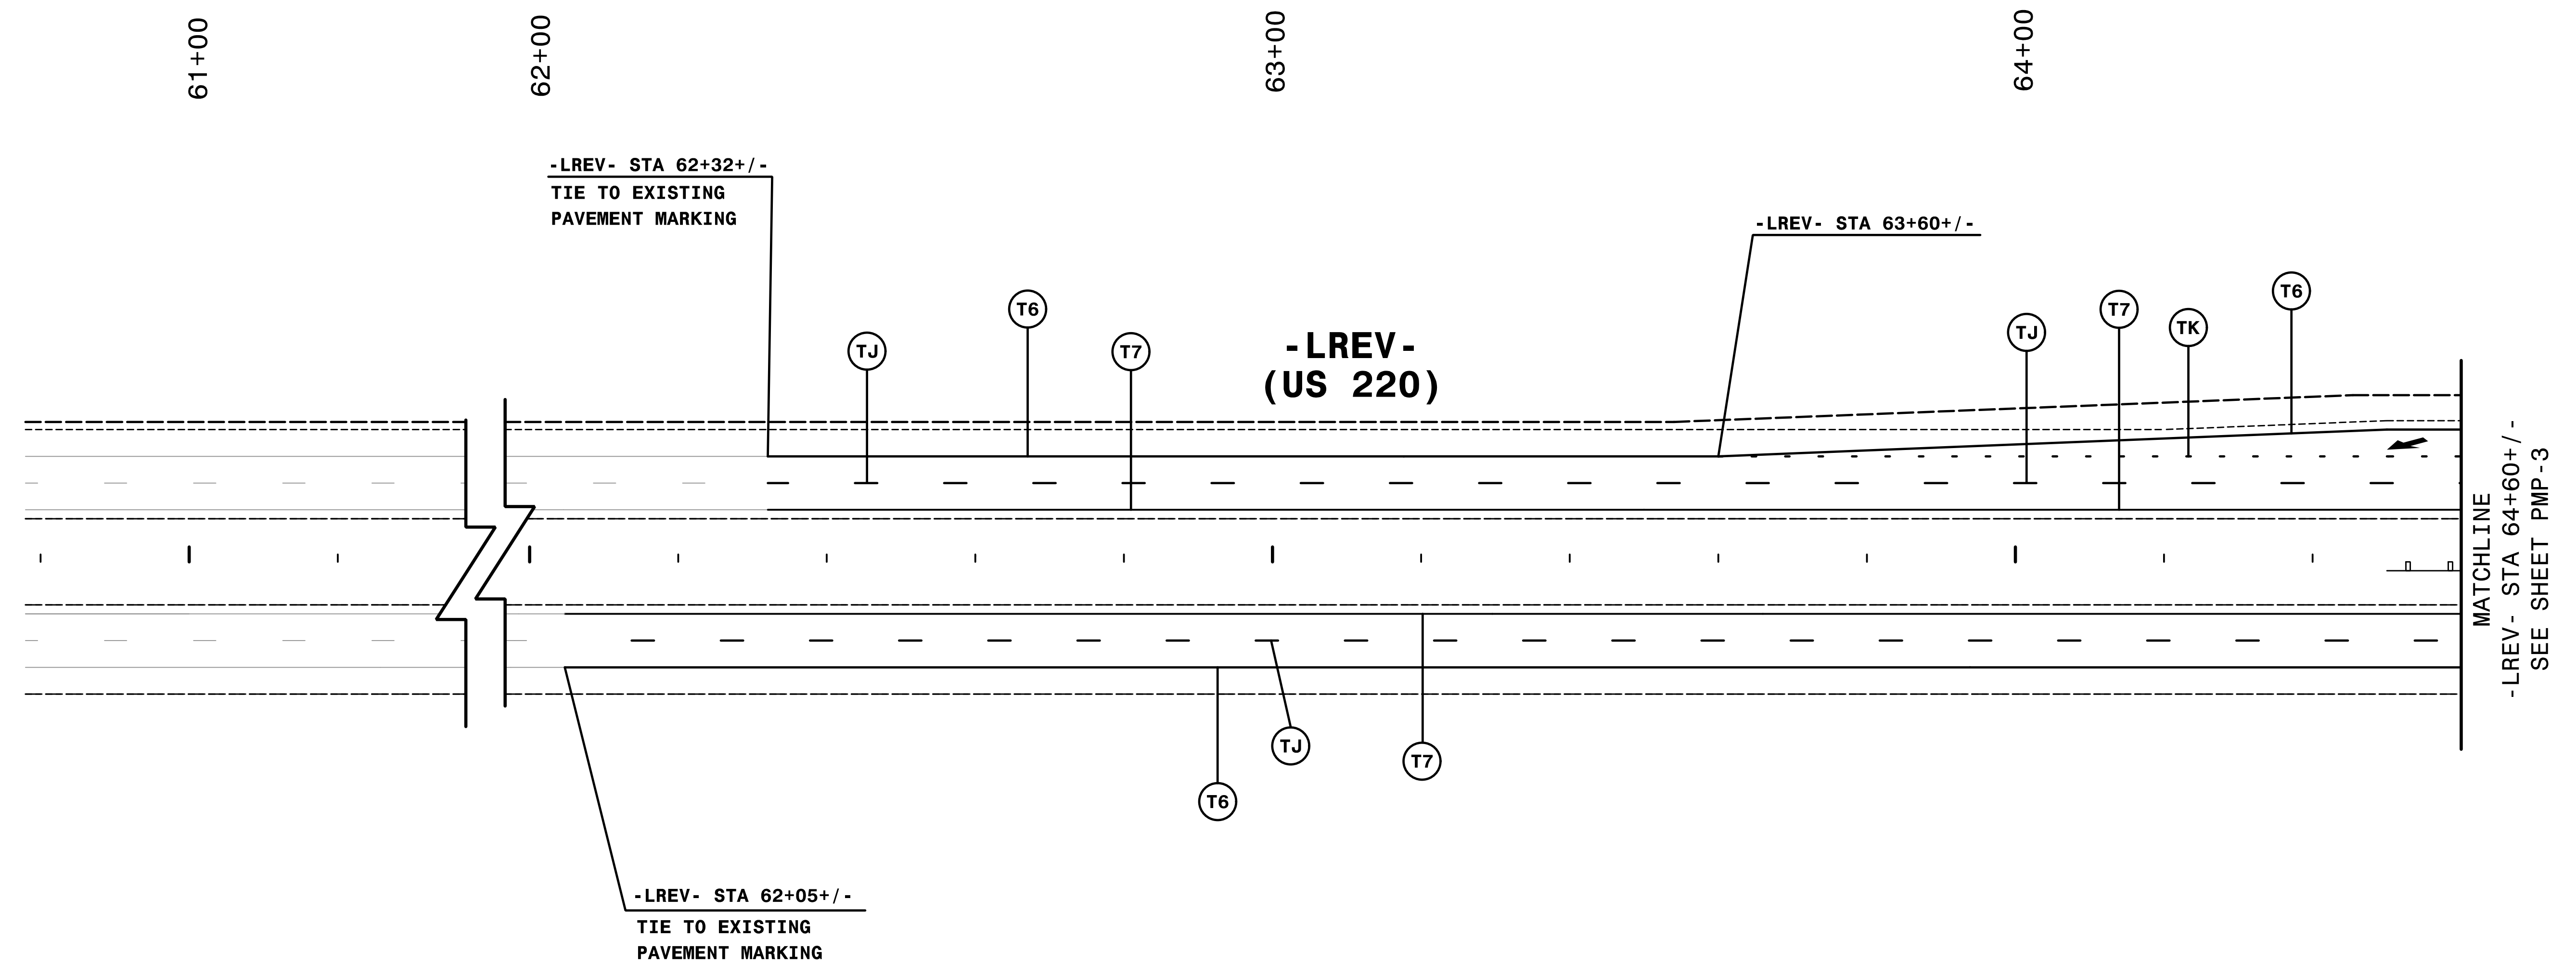


8/17/99

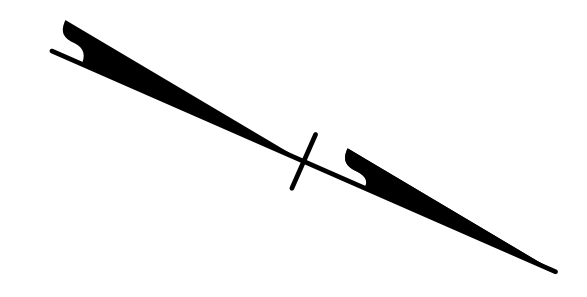

SEE SHEET PMP-1A FOR PAVEMENT MARKING SCHEDULE.

ALL LANE WIDTHS ARE 3.6m UNLESS OTHERWISE SHOWN.

SEAL APPROVED: Rhonda Early 023521 ENGINEER NORTH CAROLINA PROFESSIONAL ENGINEER RYONDA B. EARLY DATE: 2/11/2015	<h2 style="text-align: center;">FINAL PAVEMENT MARKING PLAN</h2>
--	--

9:55:01 AM 2/11/2015 pmp02.dgn
 \$\$\$USERNAME\$\$\$