
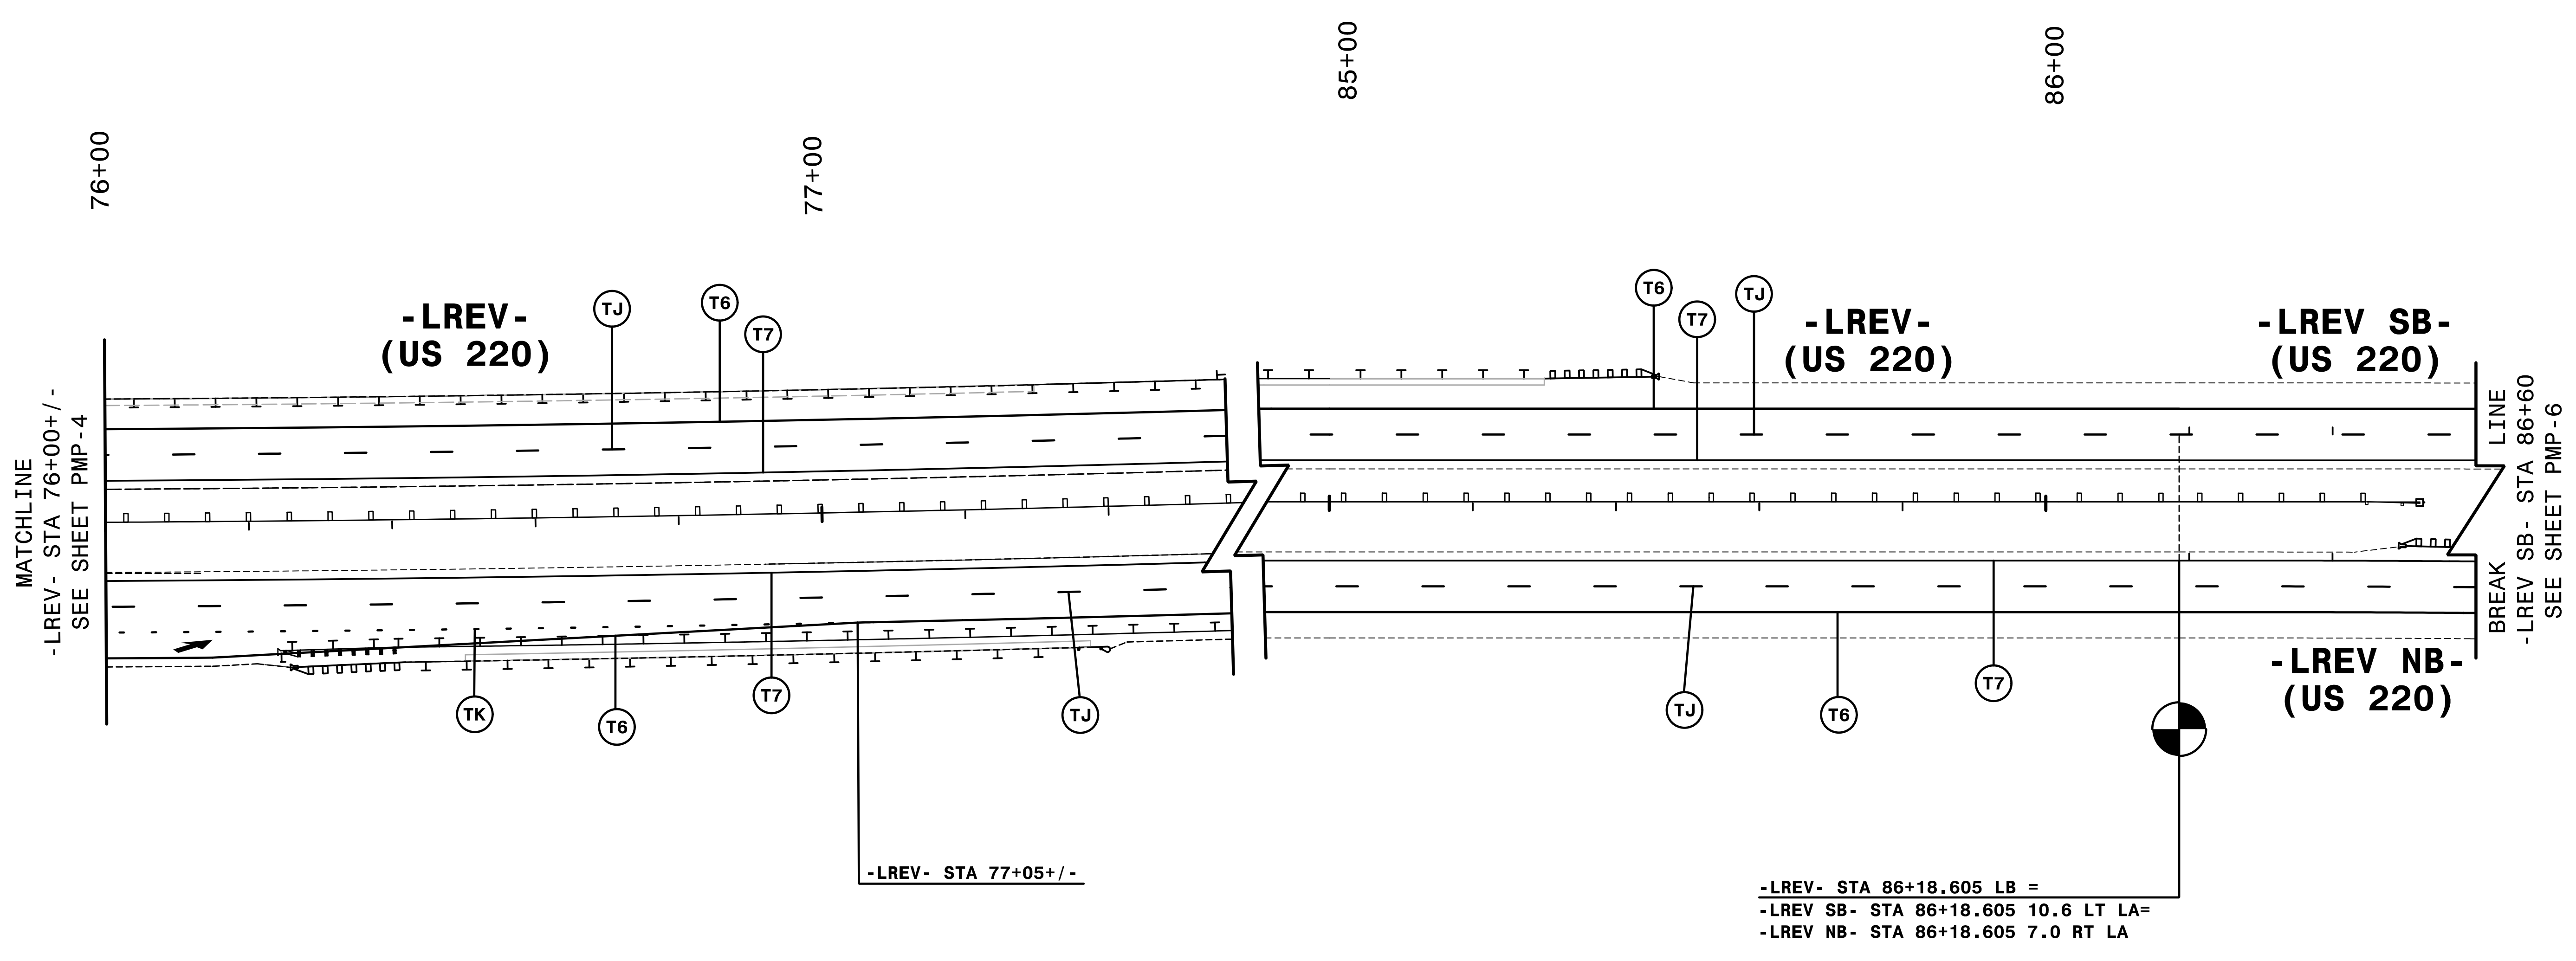


8/17/99

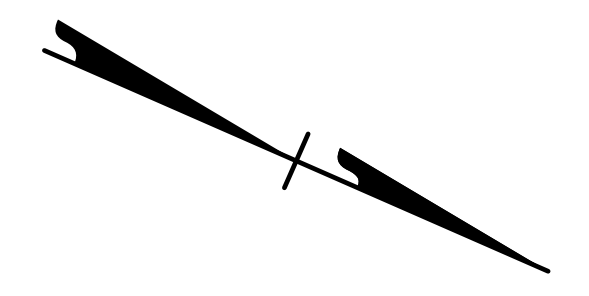

MATCHLINE  
-LREV- STA 76+00+/-  
SEE SHEET PMP-4

BREAK  
LINE  
-LREV SB- STA 86+60  
SEE SHEET PMP-6

-LREV- STA 77+05+/-

-LREV- STA 86+18.605 LB =  
-LREV SB- STA 86+18.605 10.6 LT LA=  
-LREV NB- STA 86+18.605 7.0 RT LA

SEE SHEET PMP-1A FOR PAVEMENT MARKING SCHEDULE.
ALL LANE WIDTHS ARE 3.6m UNLESS OTHERWISE SHOWN.

SEAL		<h2>FINAL PAVEMENT MARKING PLAN</h2>
APPROVED:		
DATE: 2/11/2015		

9:55:58 AM 4/13/2015 pmp05.dgn  
\$\$\$\$\$USERNAME\$\$\$\$\$