
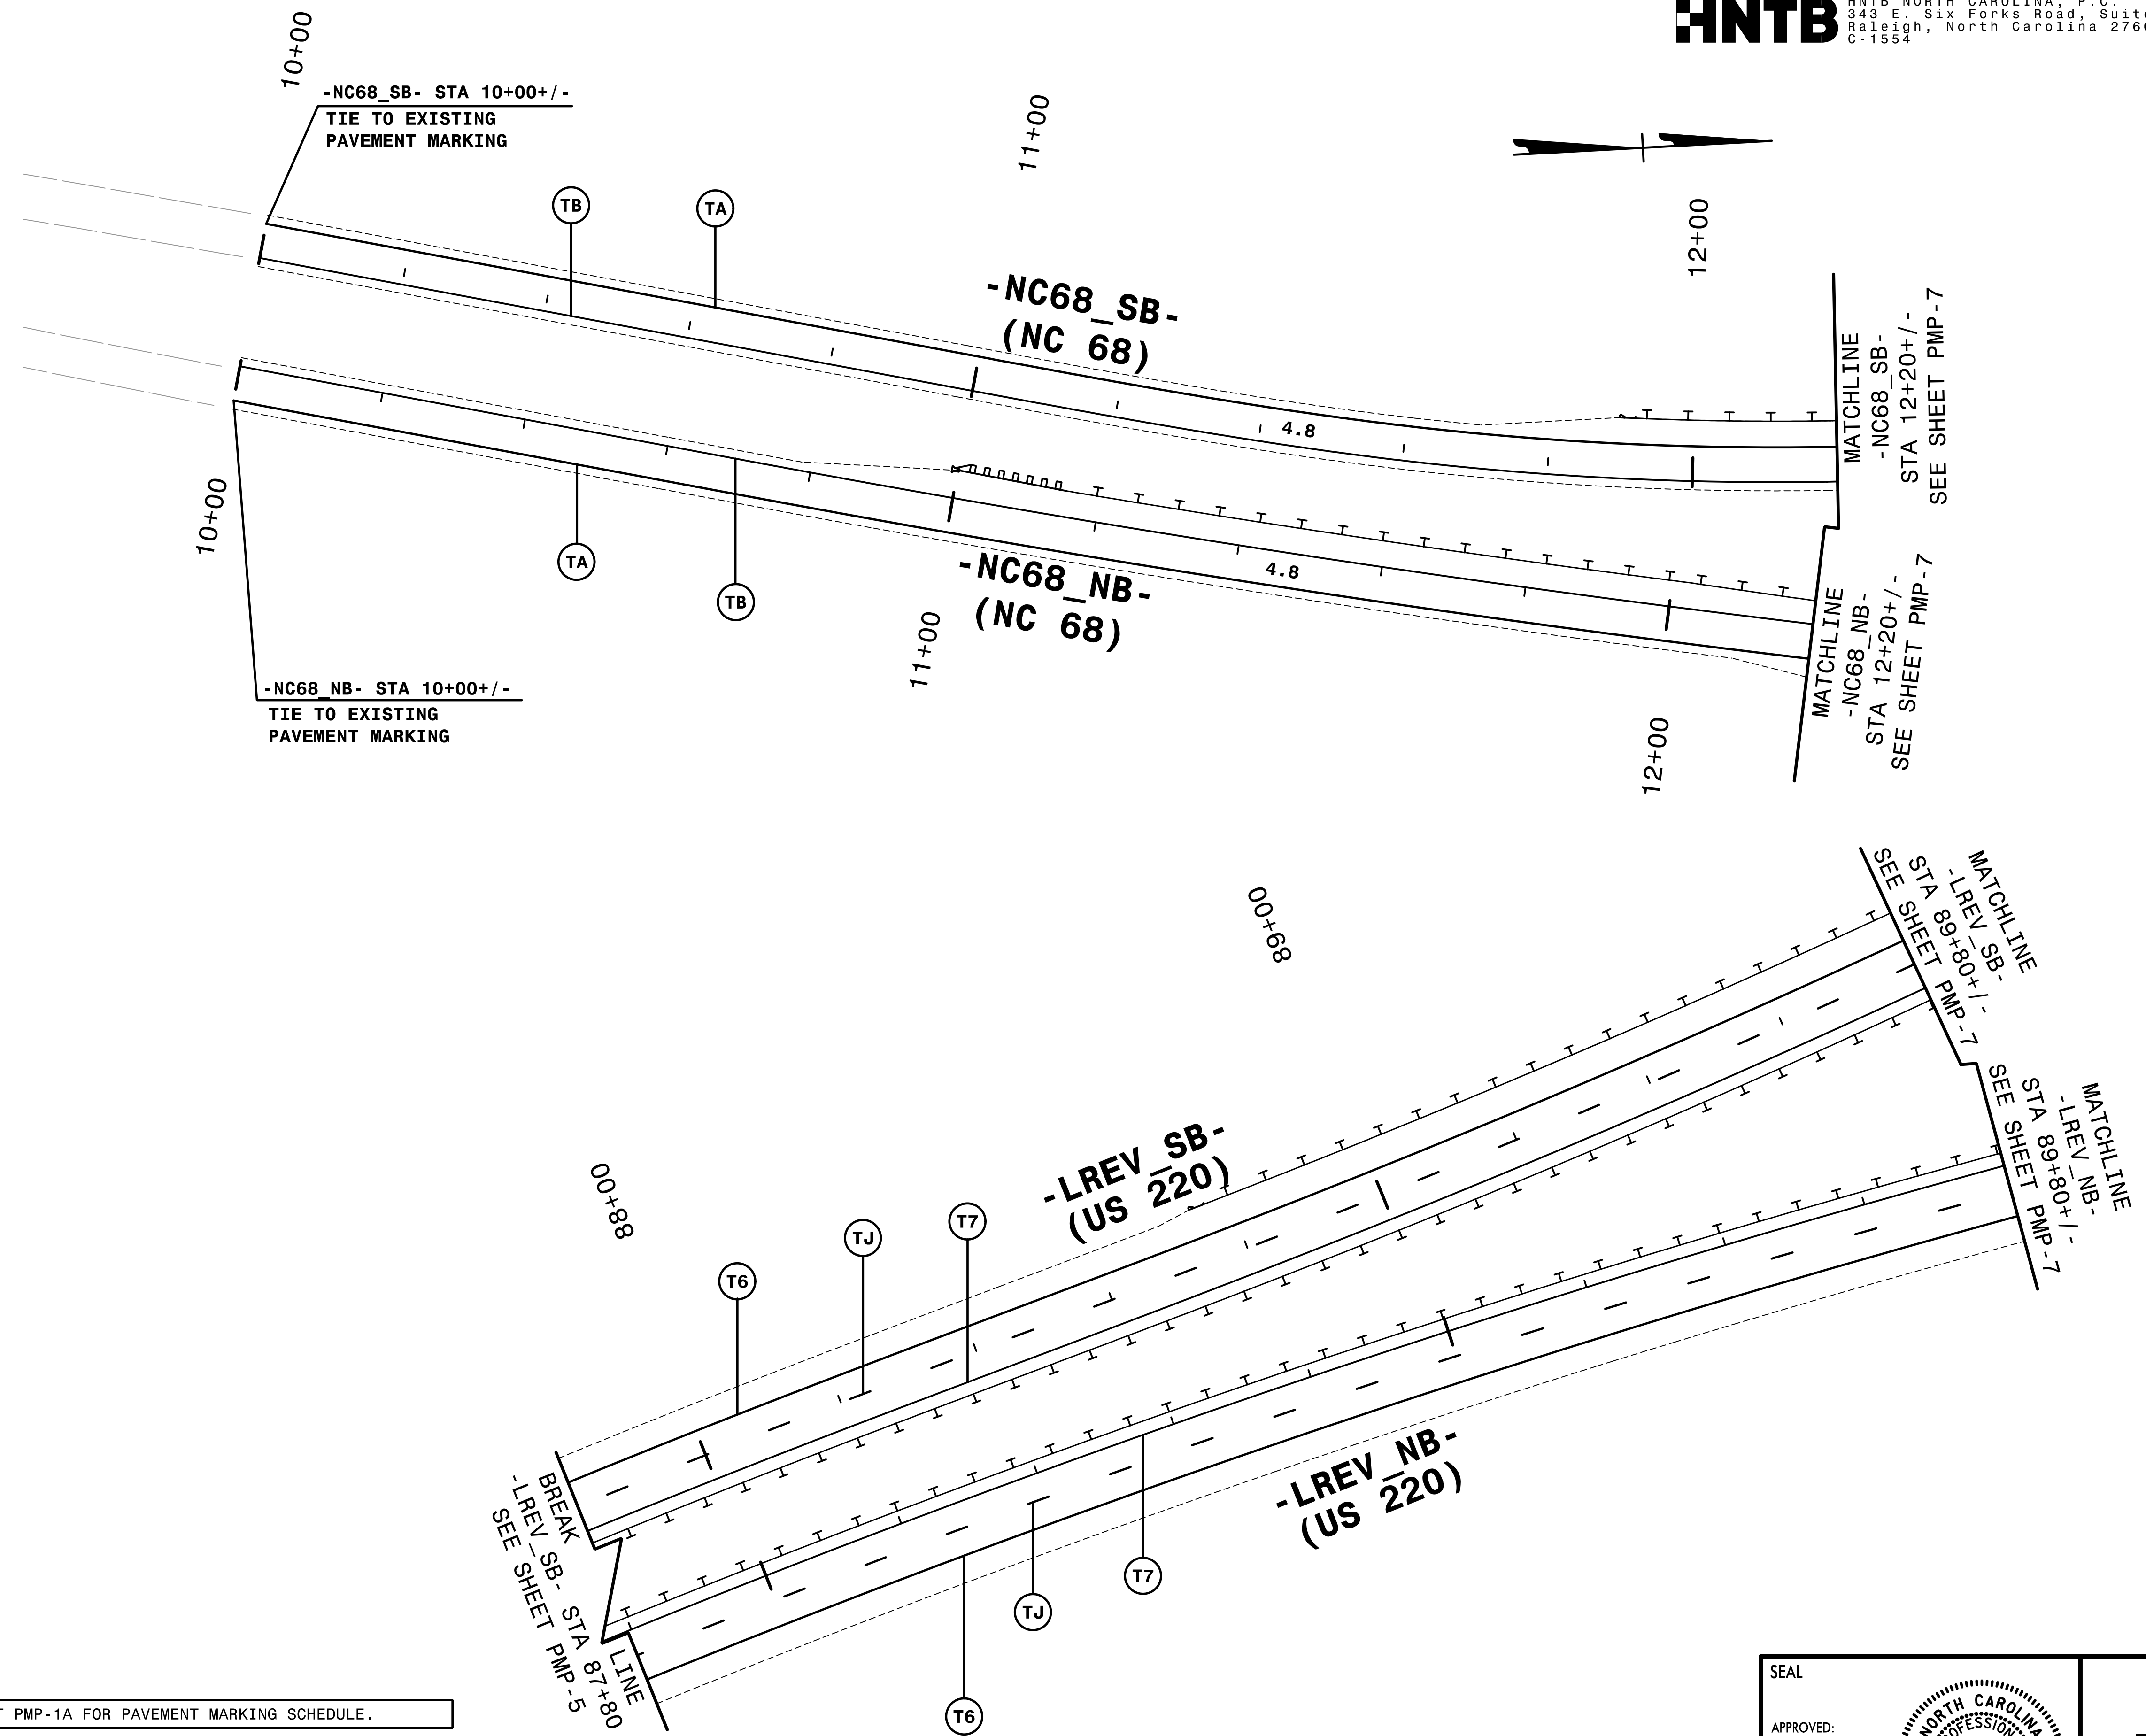


8/17/99

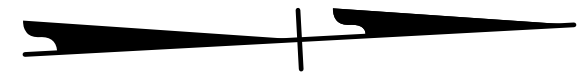

SEE SHEET PMP-1A FOR PAVEMENT MARKING SCHEDULE.

ALL LANE WIDTHS ARE 3.6m UNLESS OTHERWISE SHOWN.

SEAL		<h2>FINAL PAVEMENT MARKING PLAN</h2>
APPROVED:		
<small>DocuSigned by:</small> <i>Rhonda Early</i> <small>SEE E:\SEA\3304\FB</small>		
DATE: 2/11/2015		

9:56 AM 2/11/2015 4132... pmp06.dgn
\$\$\$\$\$USERNAME\$\$\$\$\$