


8/17/99

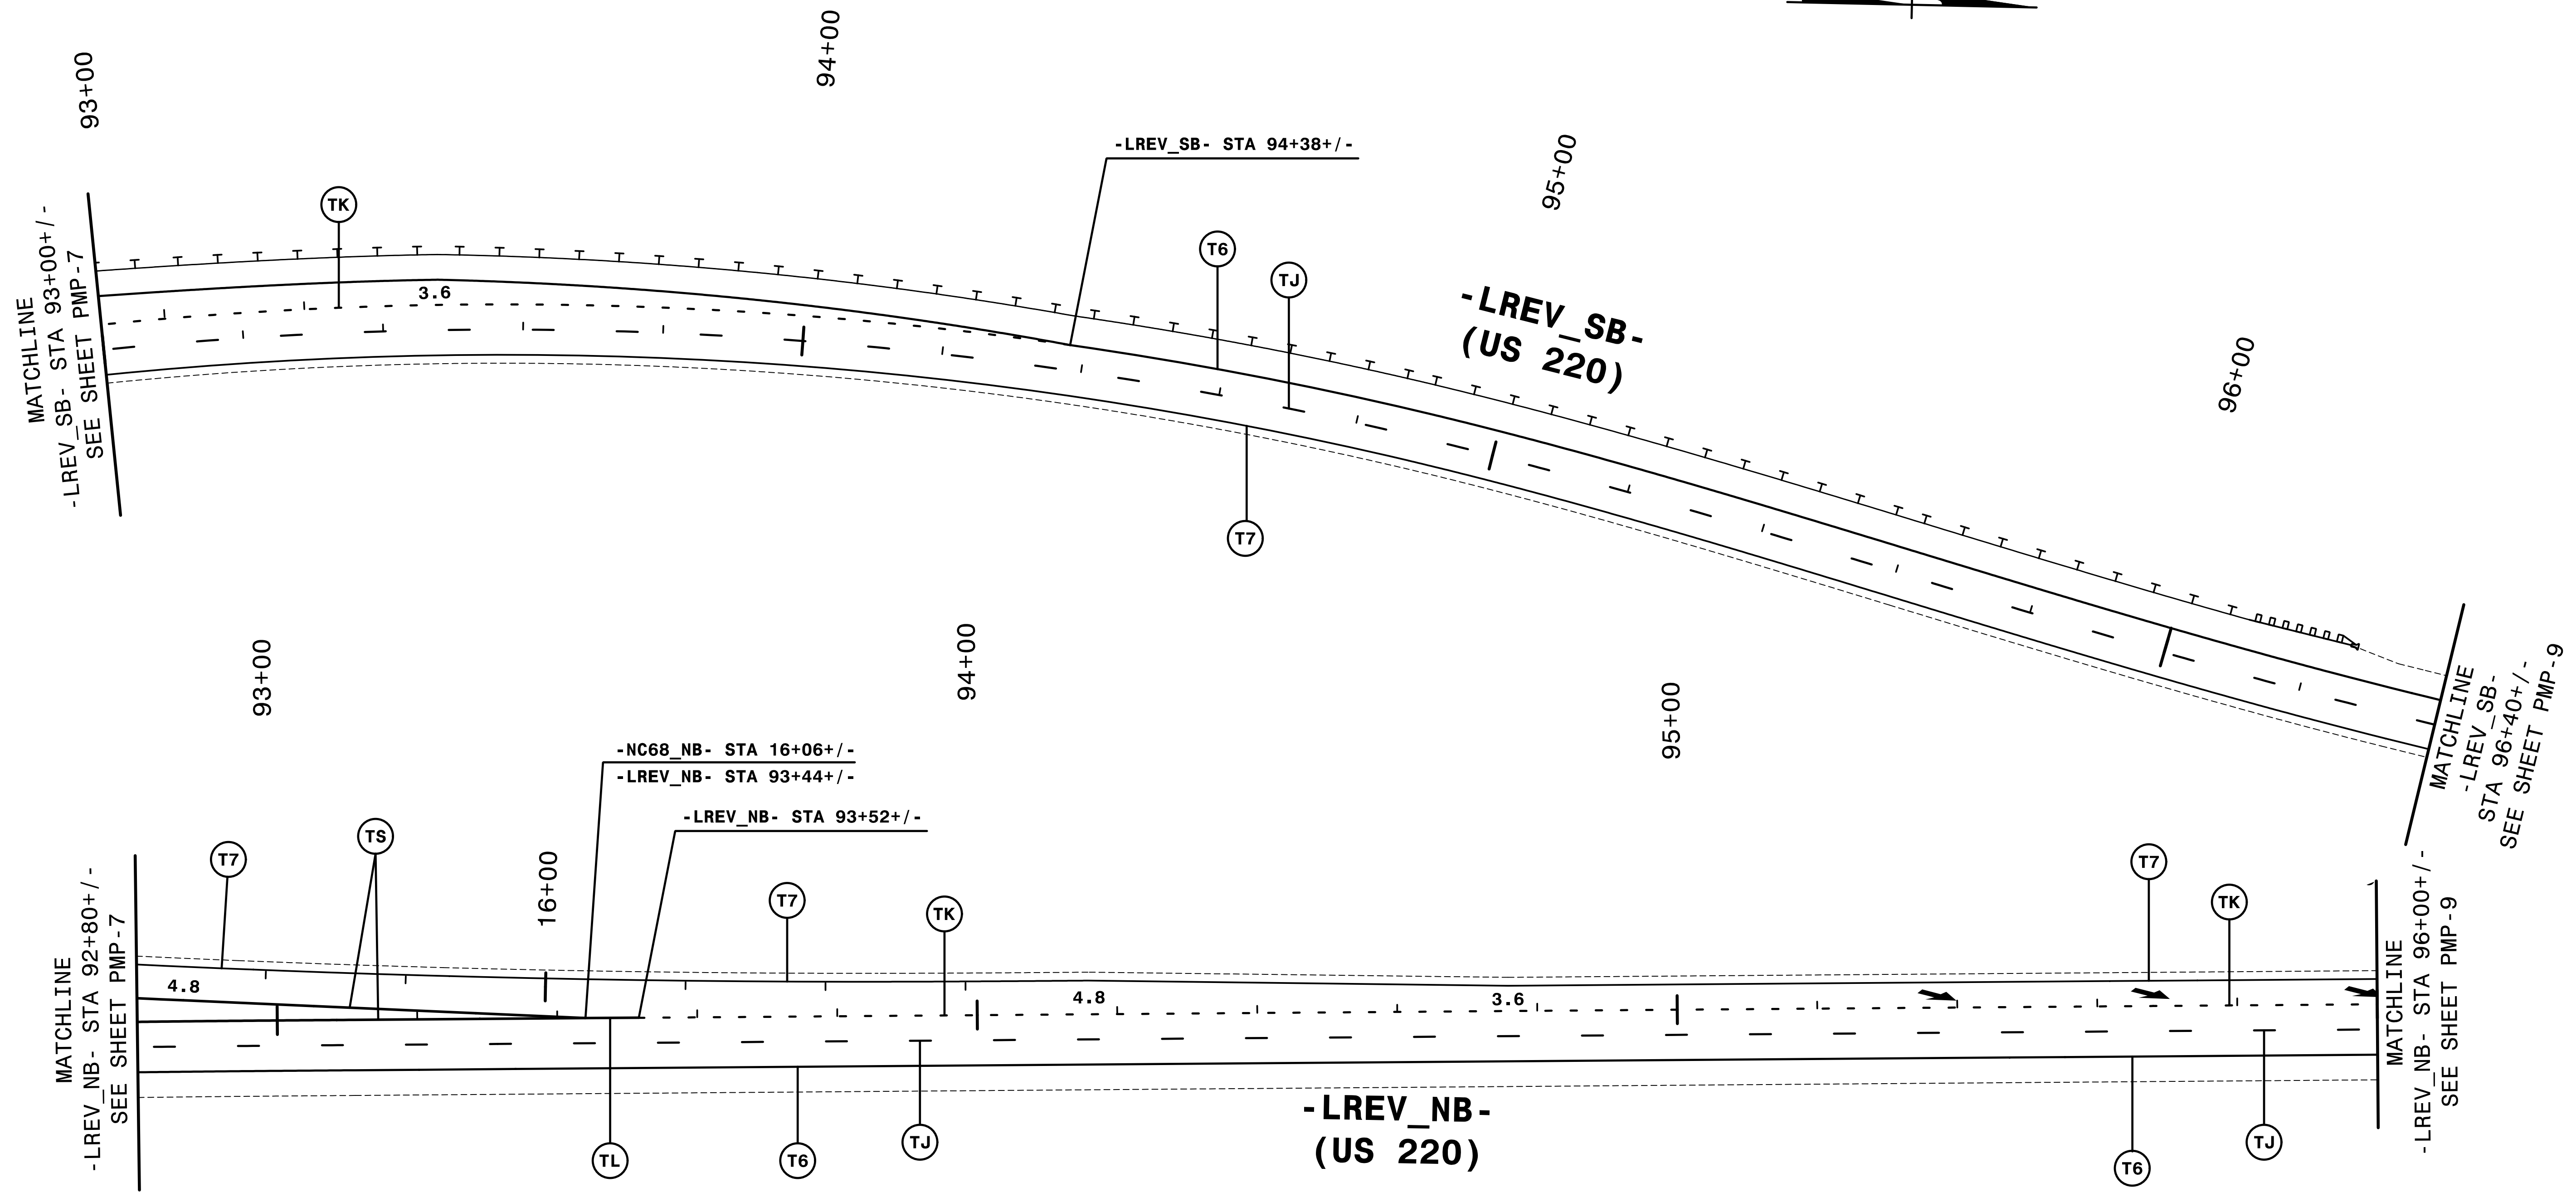

SEE SHEET PMP-1A FOR PAVEMENT MARKING SCHEDULE.
 ALL LANE WIDTHS ARE 3.6m UNLESS OTHERWISE SHOWN.

SEAL		<p>FINAL PAVEMENT MARKING PLAN</p>
APPROVED:		
DocuSigned by: Rhonda Early 6EE13EA339A4FB...		
DATE: 2/11/2015		

9:56:55 AM 4/13/2015 pmp08.dgn
 \$\$\$USERNAME\$\$\$