
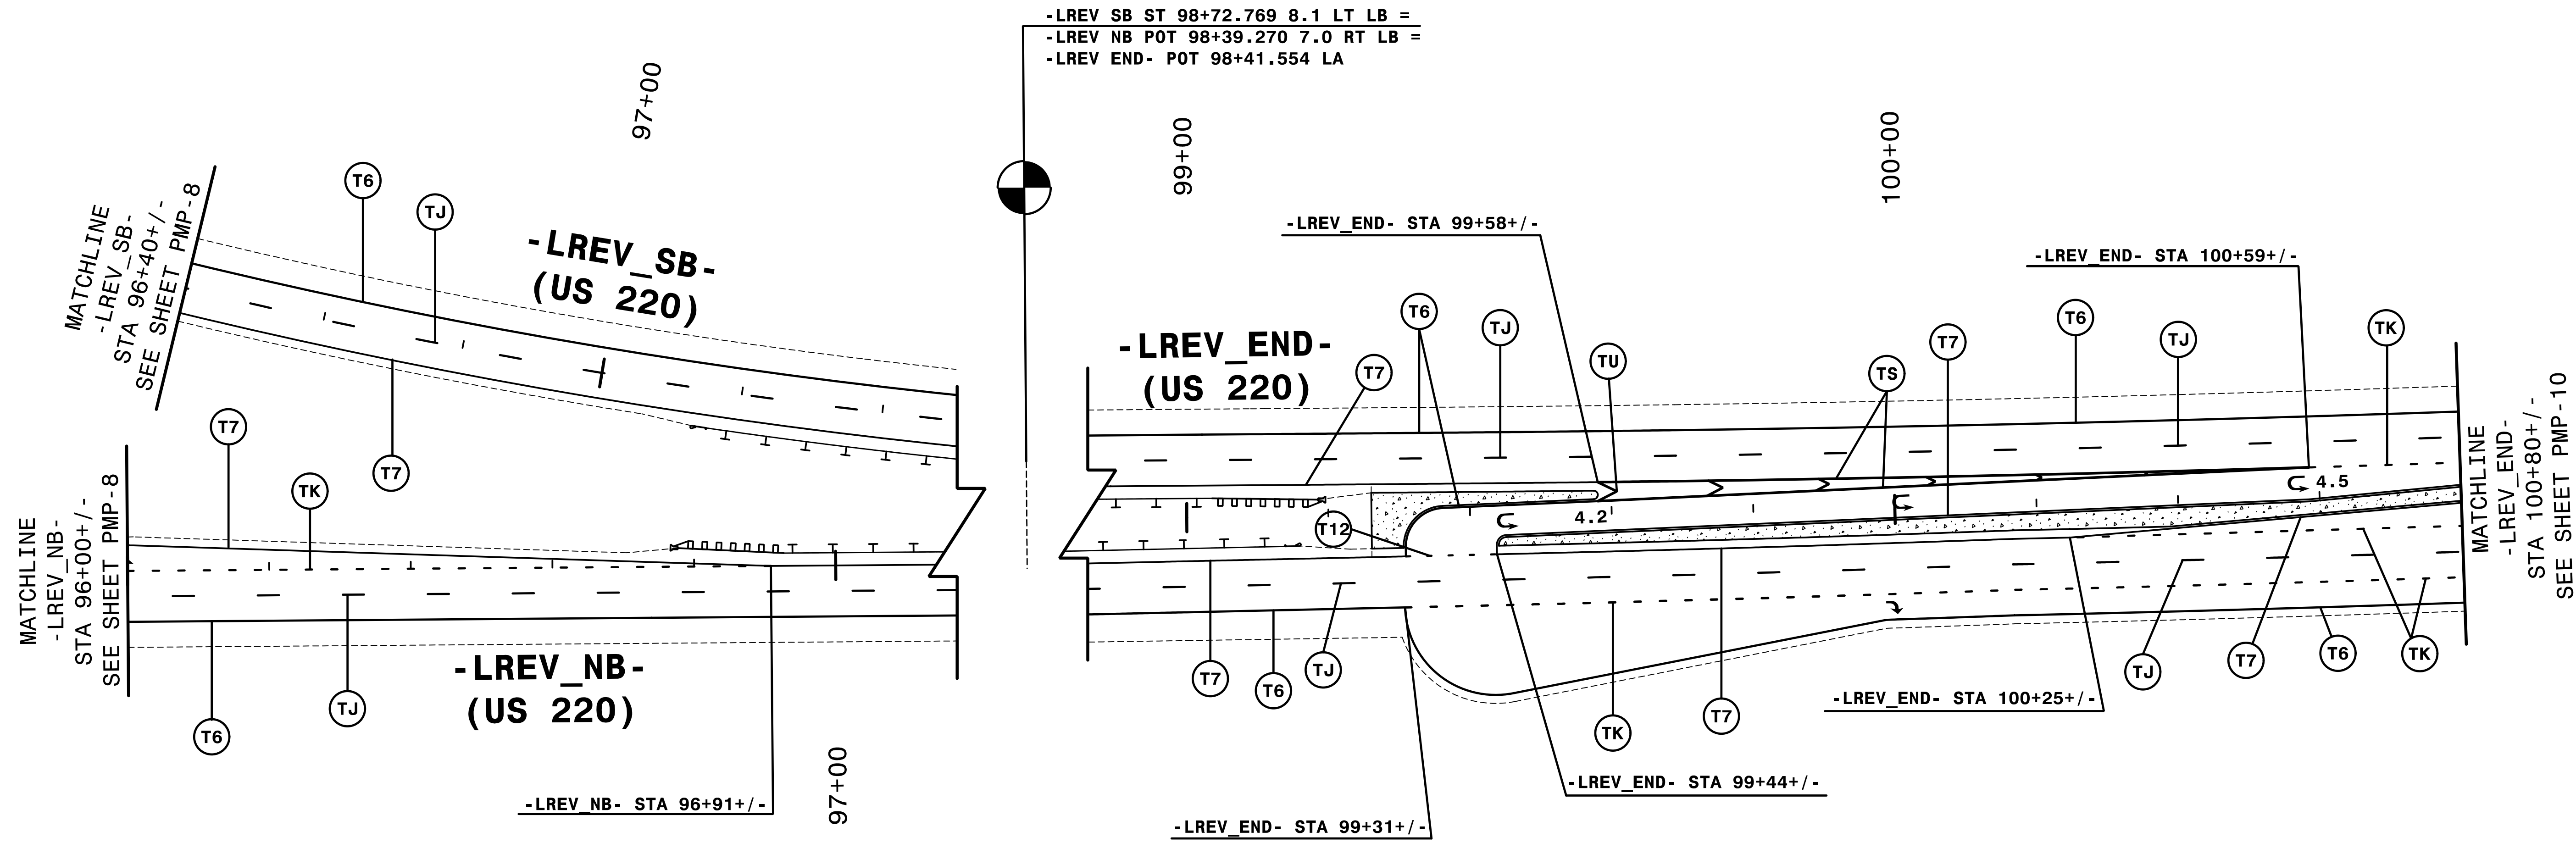


8/17/99

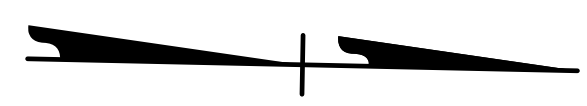

SEE SHEET PMP-1A FOR PAVEMENT MARKING SCHEDULE.

ALL LANE WIDTHS ARE 3.6m UNLESS OTHERWISE SHOWN.

SEAL		<h2>FINAL PAVEMENT MARKING PLAN</h2>
APPROVED:		
DocuSigned by: <i>Rhonda Early</i> E0E13EA339A4FD...		
DATE: 2/11/2015		

9:57:15 AM 2/11/2015 4132... pmp09.dgn
\$\$\$\$\$USERNAME\$\$\$\$\$