
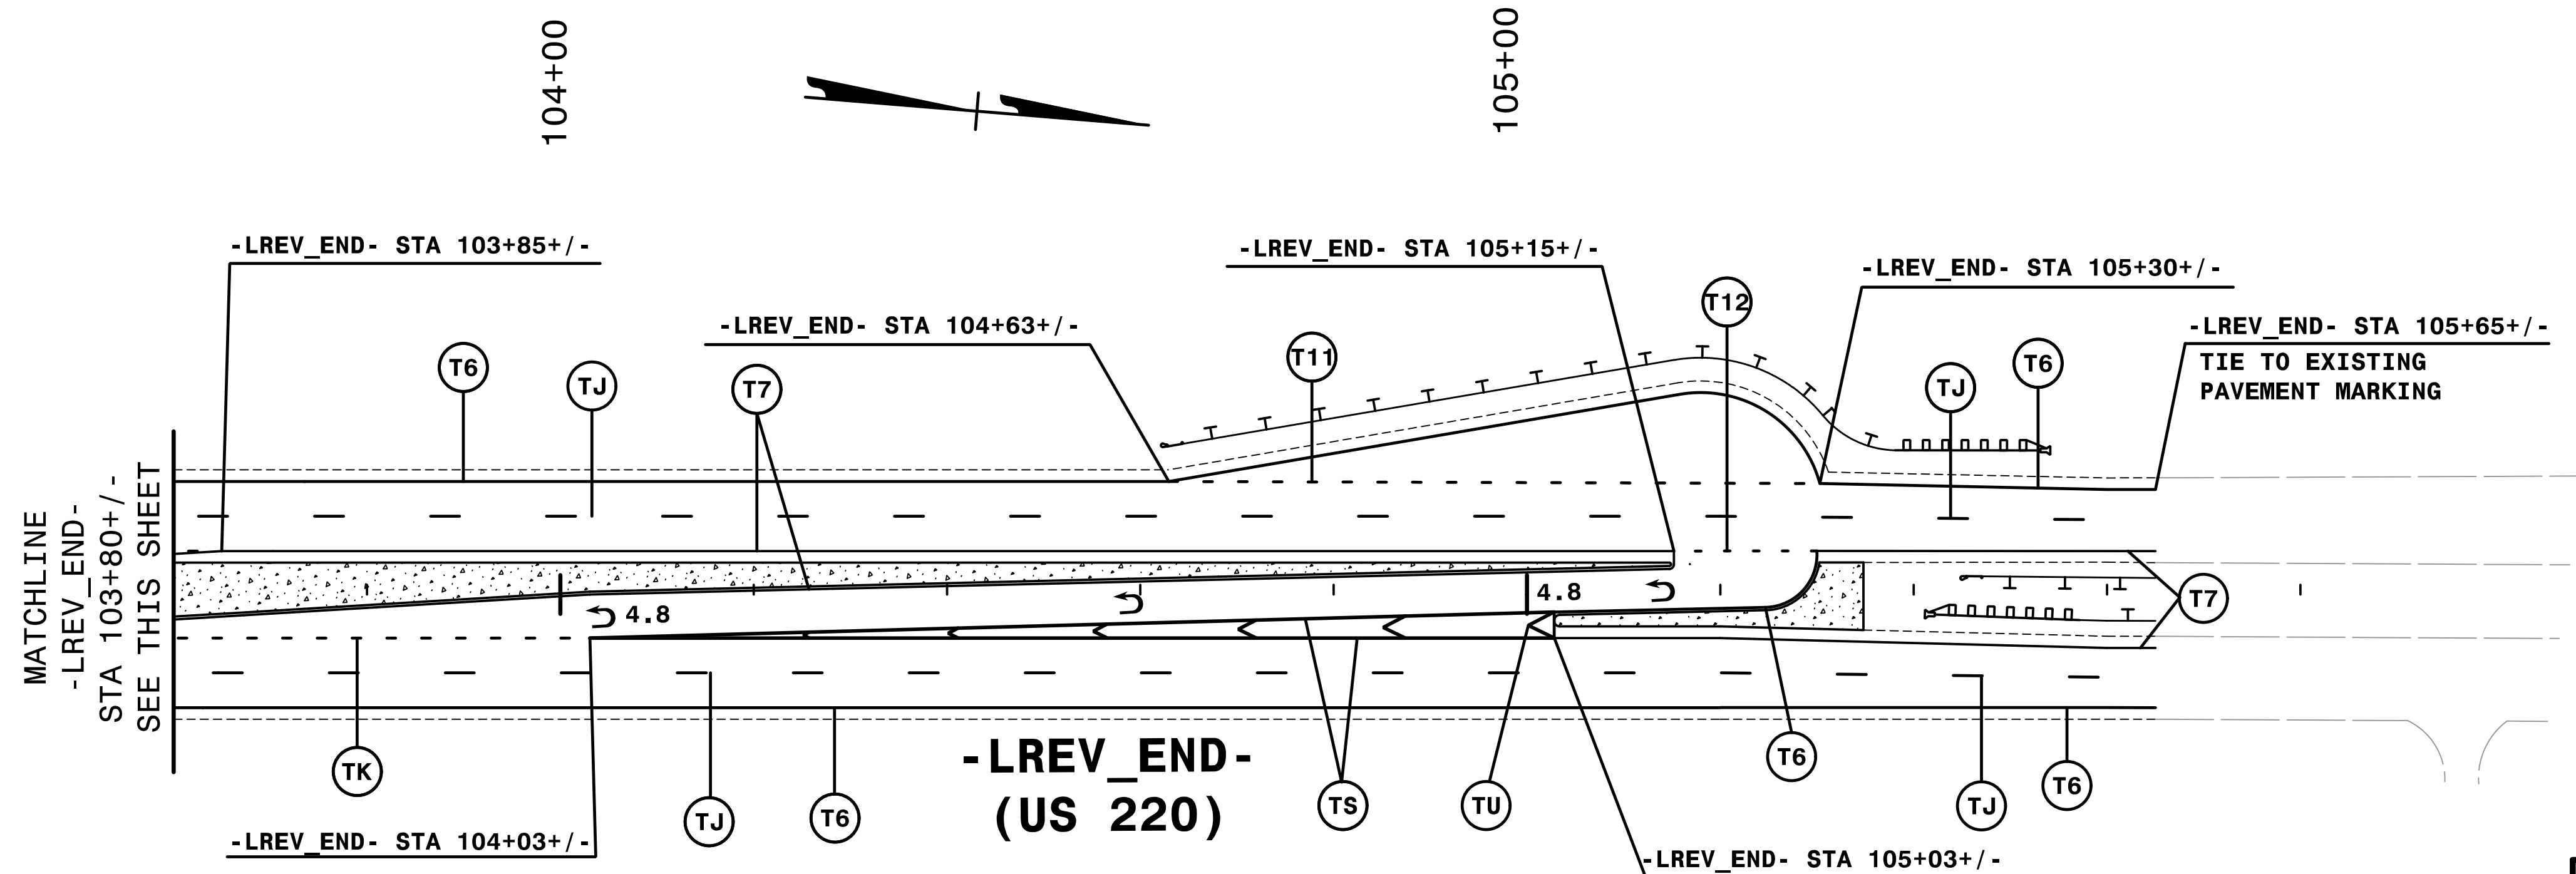


8/17/99

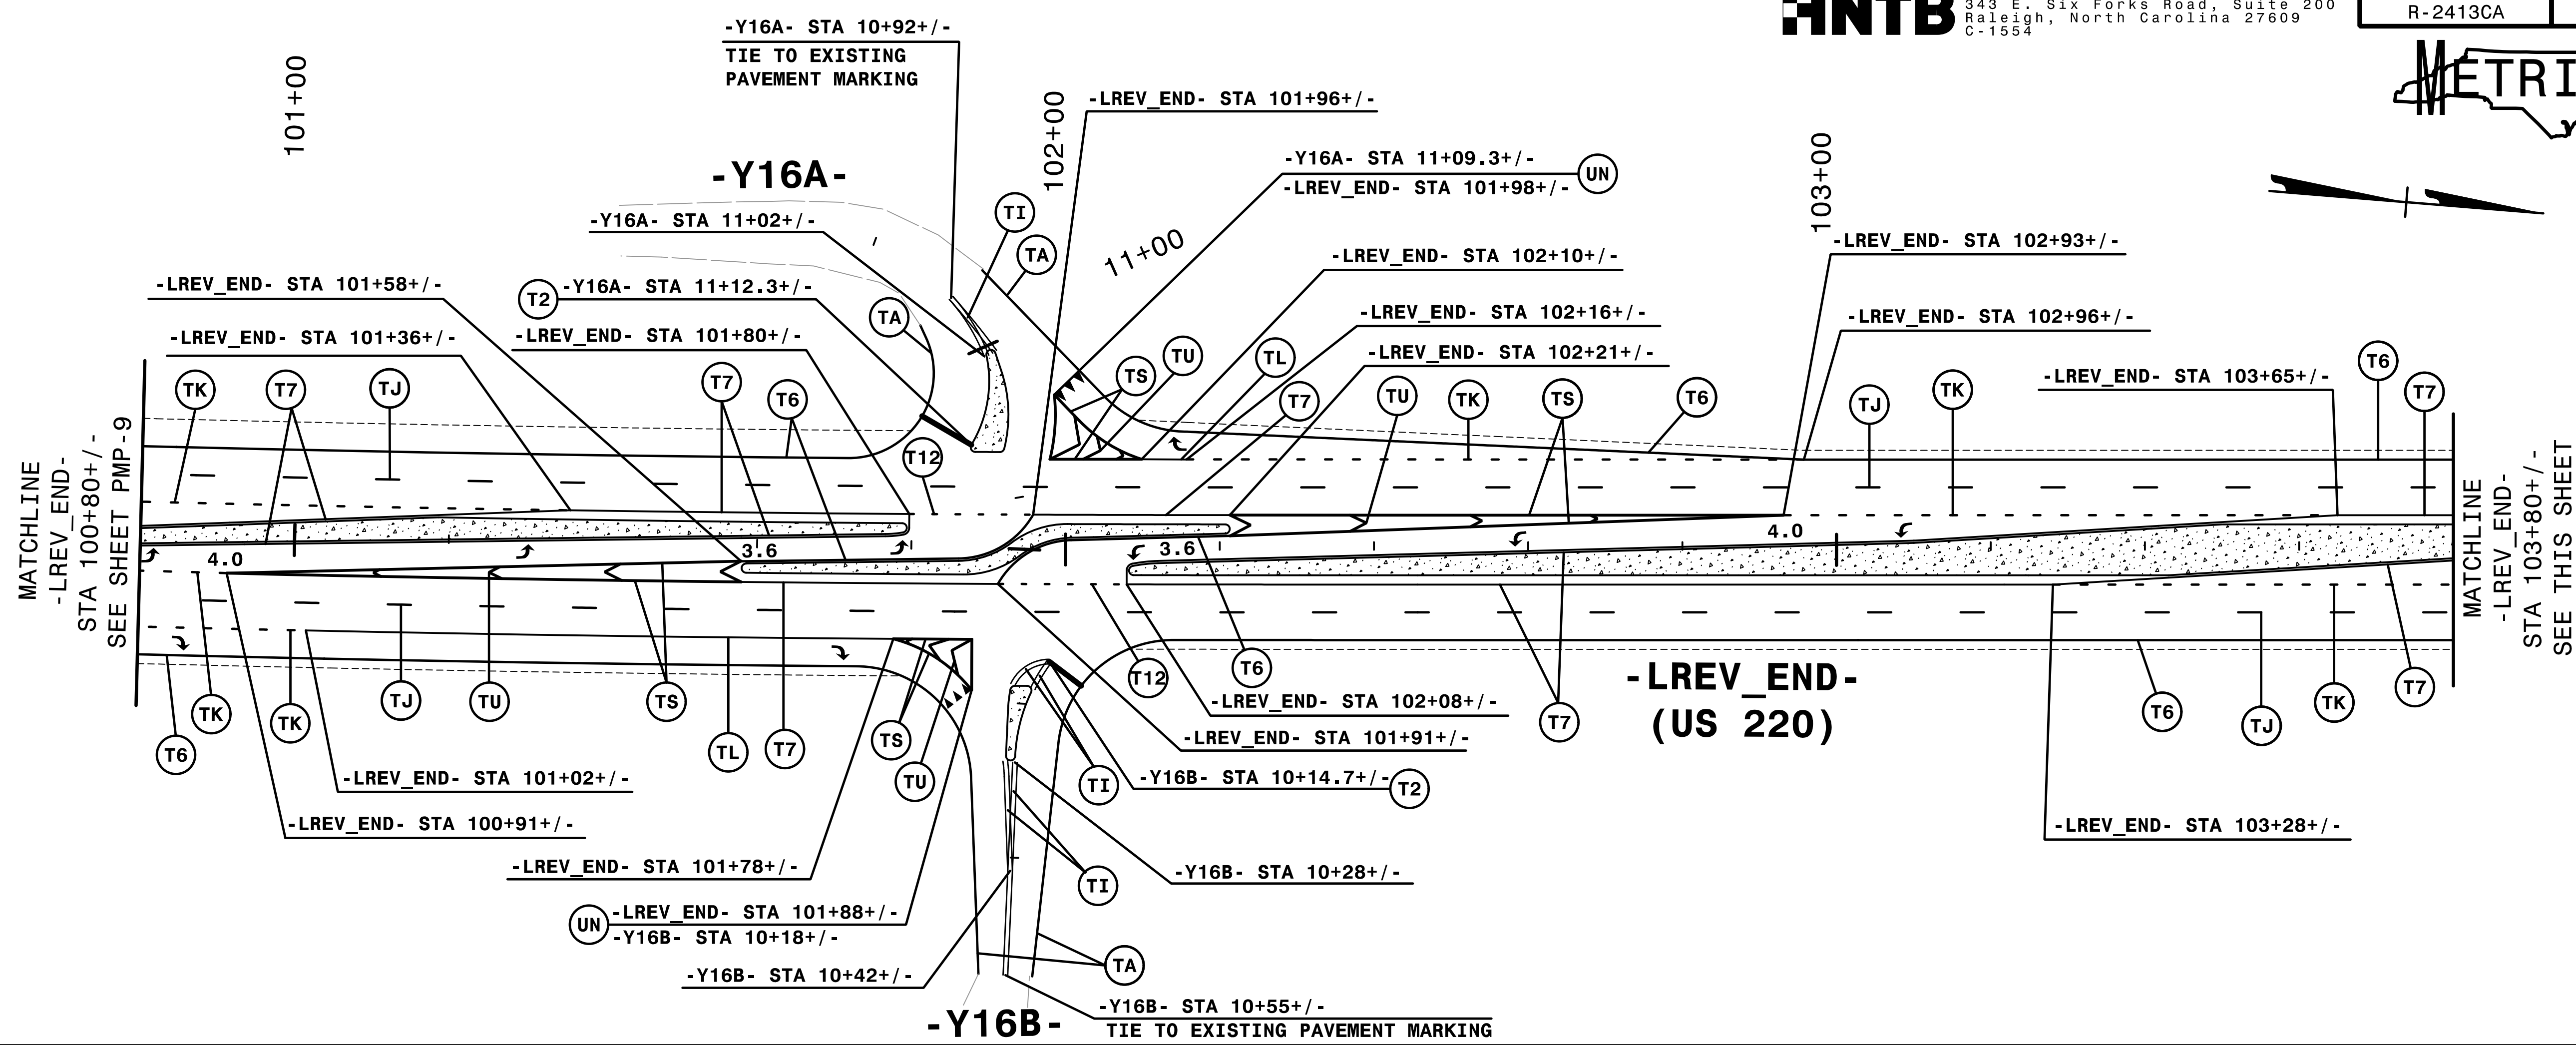

SEE SHEET PMP-1A FOR PAVEMENT MARKING SCHEDULE.

ALL LANE WIDTHS ARE 3.6m UNLESS OTHERWISE SHOWN.

SEAL		FINAL PAVEMENT MARKING PLAN
APPROVED:		
DocuSigned by: Rhonda Early #E6E19E3A3984FD		
DATE: 2/11/2015		

9:15 AM, 2/11/2015, AY4132, 0m, pmp10.dgn
\$\$\$\$\$USER\$NAMES\$\$\$\$\$