
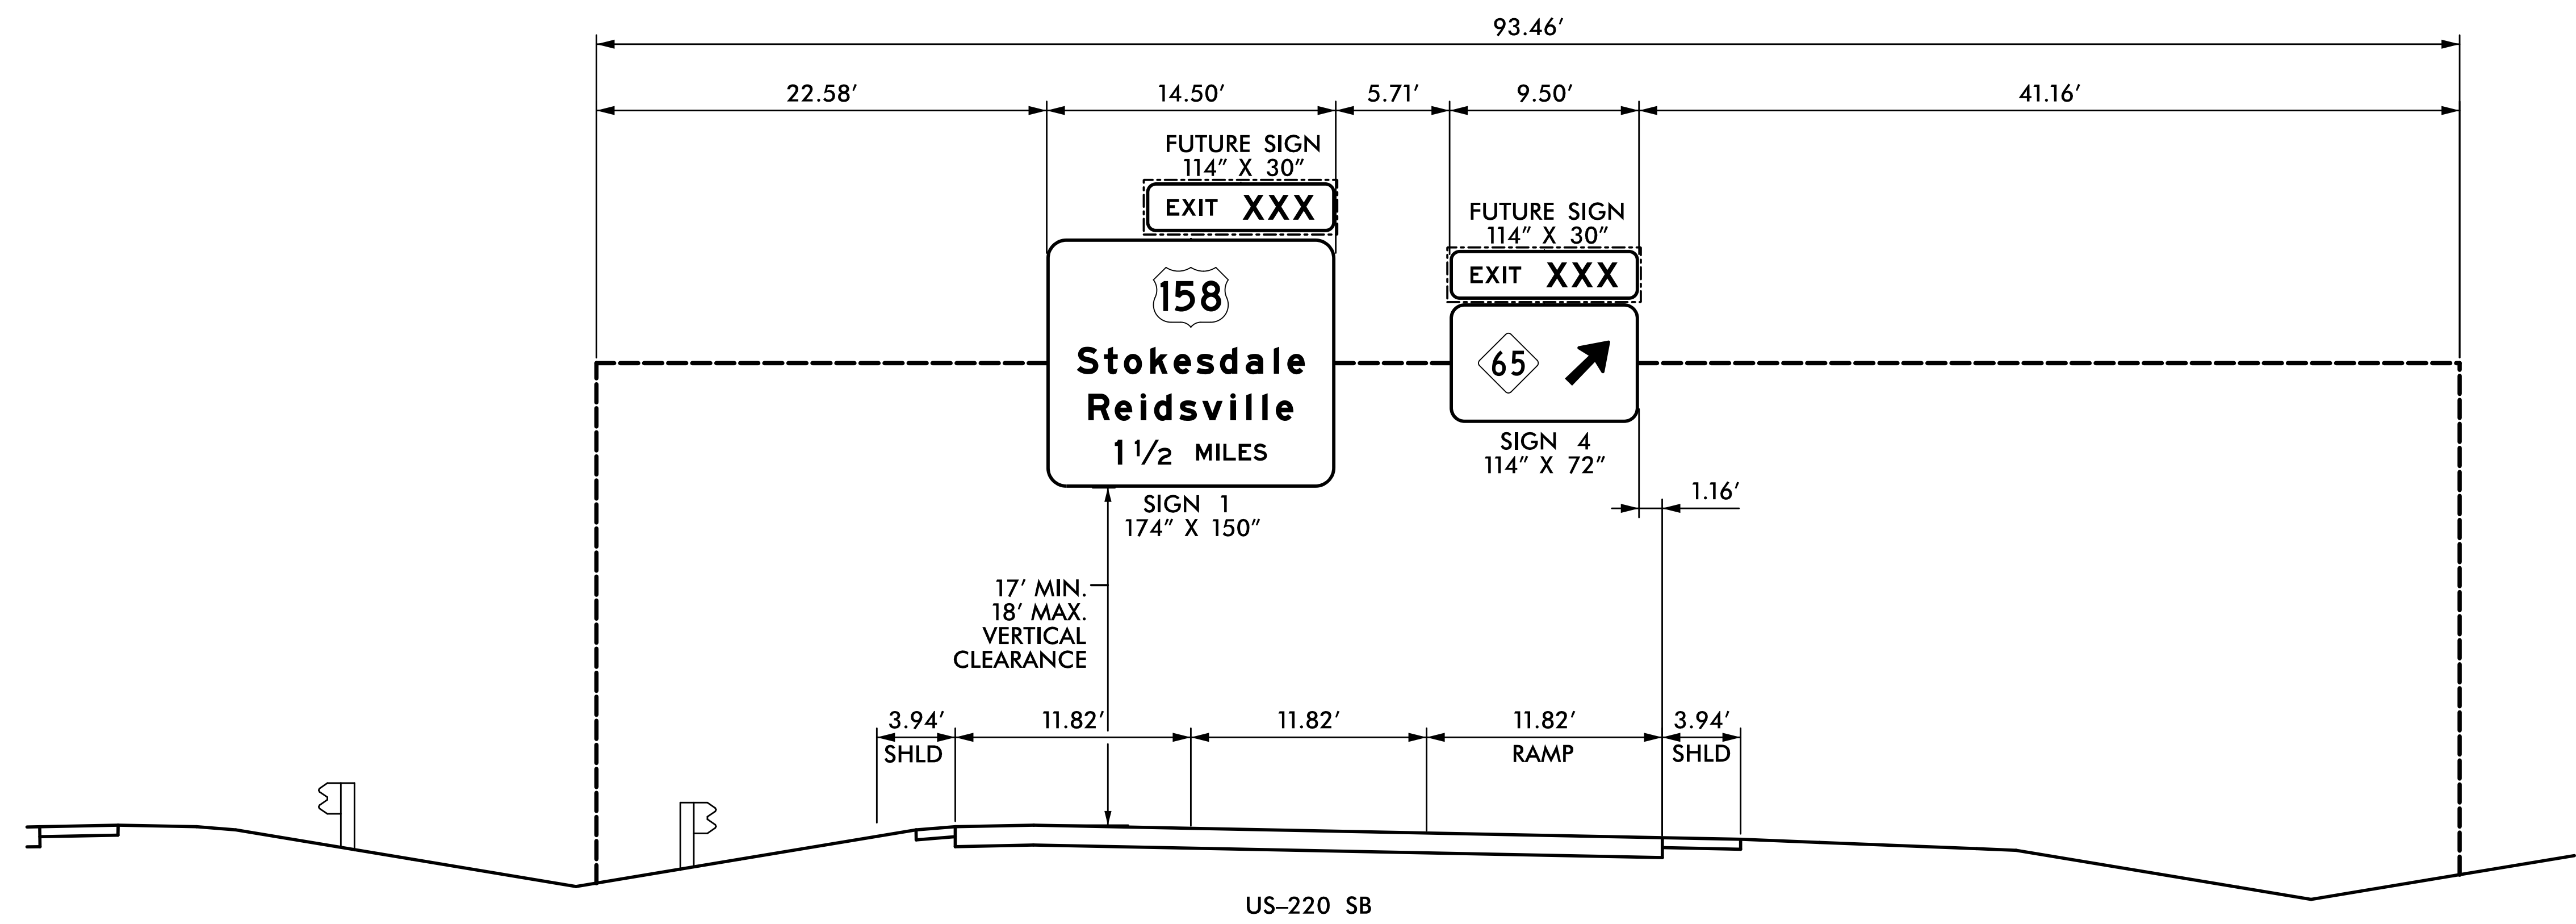


|   |                     |
|---|---------------------|
| TIP NO.<br>R-2413CA   | SHEET NO.<br>SIGN-3 |
| APPROVED: <u>Charles A. Johnson, III</u><br><small>DocuSigned by:<br/>59A1565947F5468</small> |                     |
| DATE: 2/11/2015   |                     |
| SEAL  |                     |

NOTES:

- SEE STANDARD 904-3(B)(3) FOR REQUIREMENTS OF NEW STRUCTURAL MEMBERS, MOUNTING HARDWARE FOR NEW SIGNS, SHOP DRAWINGS, BRACING AND ACCESSORY HARDWARE FOR ATTACHMENTS.
- SEE NCDOT STANDARD SPECIFICATIONS, SECTION 1076-6 FOR REPAIR OF GALVANIZING.
- ERECT SIGN PANELS WITH MINIMUM 17' VERITICAL CLEARANCE.

**HNTB** HNTB NORTH CAROLINA, P.C.  
343 E. Six Forks Road, Suite 200  
Raleigh, North Carolina 27609  
NC License No: C-1554

**EXISTING OVERHEAD SIGN  
ASSEMBLY 'AA'  
AT -L REV- STA. 75+00**