

APPROVED: Charles A. Johnson, III
DocuSigned by: Charles A. Johnson, III
 SBA1595947F54A6

DATE: 2/11/2015

SEAL




SIGN NUMBER: 101
 TYPE: A
 QUANTITY: 1
 SIGN WIDTH: 12'-0"
 HEIGHT: 8'-0"
 TOTAL AREA: 96.0 Sq.Ft.
 BORDER TYPE: FLUSH
 RECESS: 0"
 WIDTH: 2"
 RADII: 12"
 NO. Z BARS: 3
 LENGTH: 136.0

SYMBOL	X	Y	WID	HT
NC482B	16.6	43.2	36	36

MAT'L: 0.125" ALUMINUM

DESIGN BY: TRT
 PROJECT ID: R-2413CA
 CHECKED BY: ADK/CAJ
 DIV: 07
 DATE: February 2015

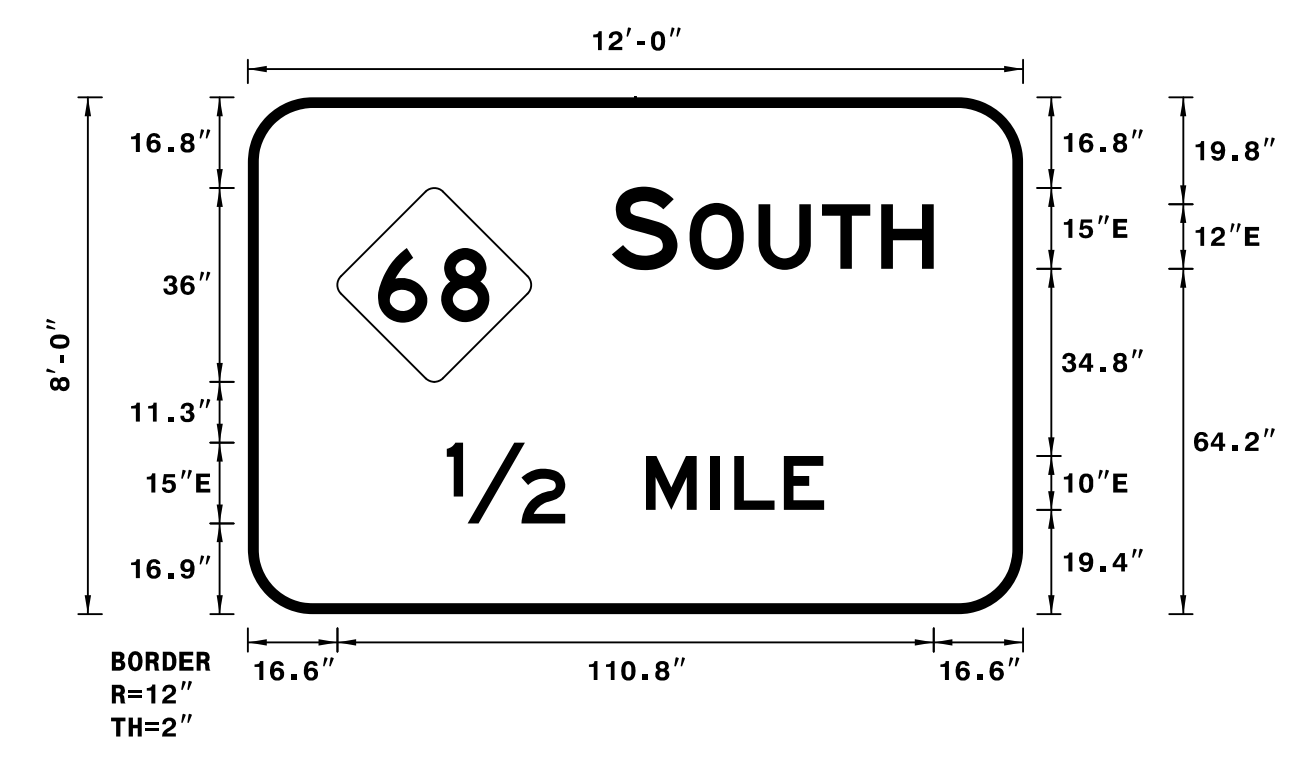

NOTES:
 1. Legend and border shall be direct applied Grade C reflective sheeting.
 2. Shields shall be Grade C reflective sheeting on 0.032" aluminum and demountable.
 3. Background shall be Grade C reflective sheeting.

LETTER POSITIONS

Letter spacings are to start of next letter


	S	O	U	T	H		Series/Size Text Length		
	67.6	12.2	2.2	12.8	11.8	11	9.7	16.6	E 2000
		1/2		M	I	L	E		E 2000
	37	22	15	12	4.4	9.2	7.5	37	70.1

SIGN NUMBER: 102
 TYPE: B
 QUANTITY: 1
 SIGN WIDTH: 8'-0"
 HEIGHT: 4'-0"
 TOTAL AREA: 32.0 Sq.Ft.
 BORDER TYPE: FLUSH
 RECESS: 0"
 WIDTH: 1"
 RADII: 6"
 NO. Z BARS: 2
 LENGTH: 88.0

SYMBOL	X	Y	WID	HT

MAT'L: 0.125" ALUMINUM

DESIGN BY: TRT
 PROJECT ID: R-2413CA
 CHECKED BY: ADK/CAJ
 DIV: 07
 DATE: February 2015

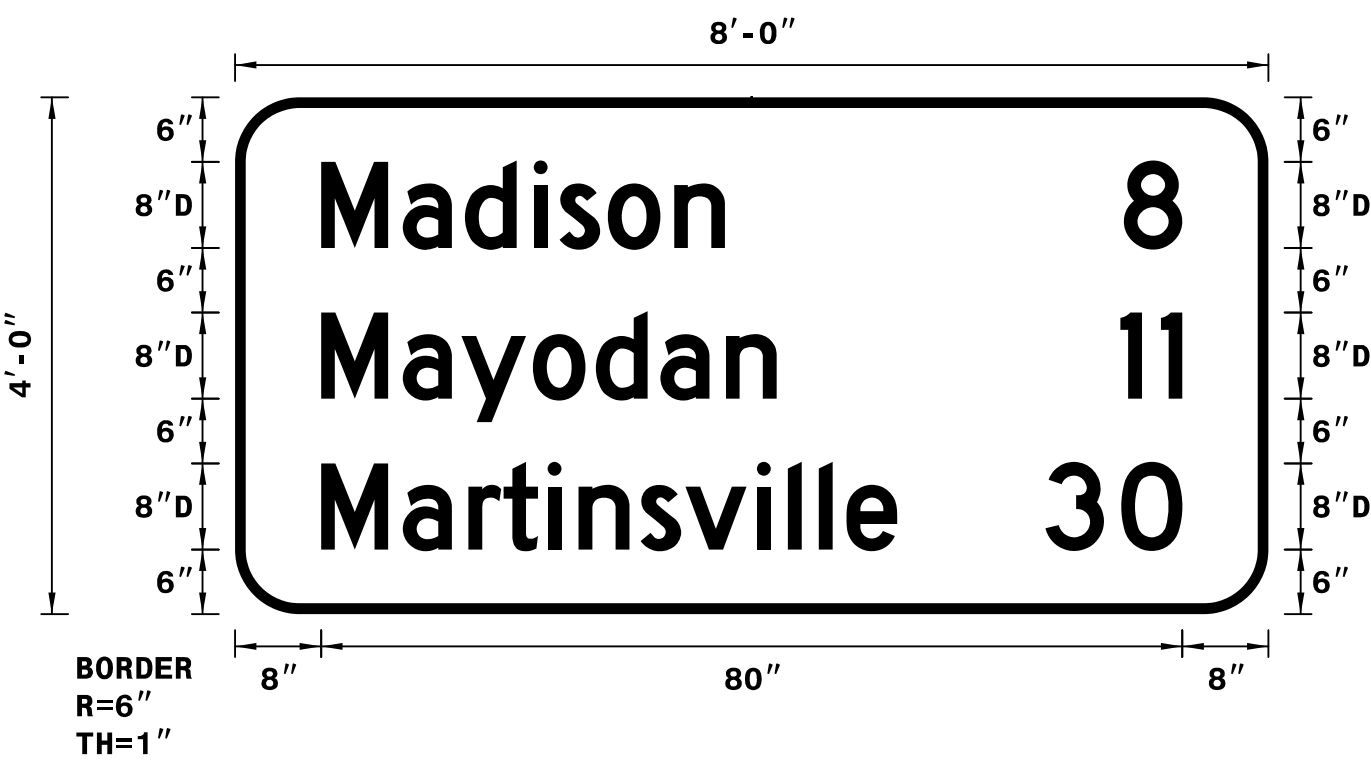

NOTES:
 1. Legend and border shall be direct applied Grade C reflective sheeting.
 2. Background shall be Grade C reflective sheeting.

LETTER POSITIONS

Letter spacings are to start of next letter


	M	a	d	i	s	o	n		Series/Size Text Length						
	8	7.6	5.8	6.4	2.4	4.5	6.2	4.7	50.5	D 2000					
	82.6	5.4	8							D 2000					
		M	a	y	o	d	a	n		D 2000					
	8	7.6	5.4	6.6	5.8	6	6.1	4.7	45.7	D 2000					
	82.2	3.8	2	8						D 2000					
		M	a	r	t	i	n	s	v	i	l	l	e	D 2000	
	8	7.6	6.1	3.3	4.1	2.9	5.8	4.2	6.6	2.9	2.9	2.6	4.7	34.5	D 2000
		3	0												D 2000
	75.3	7	5.7	8											12.7

SIGN NUMBER: 103
 TYPE: A
 QUANTITY: 1
 SIGN WIDTH: 12'-0"
 HEIGHT: 8'-0"
 TOTAL AREA: 96.0 Sq.Ft.
 BORDER TYPE: FLUSH
 RECESS: 0"
 WIDTH: 2"
 RADII: 12"
 NO. Z BARS: 3
 LENGTH: 136.0

SYMBOL	X	Y	WID	HT
NC482B	16.6	43.2	36	36

MAT'L: 0.125" ALUMINUM

DESIGN BY: TRT
 PROJECT ID: R-2413CA
 CHECKED BY: ADK/CAJ
 DIV: 07
 DATE: February 2015

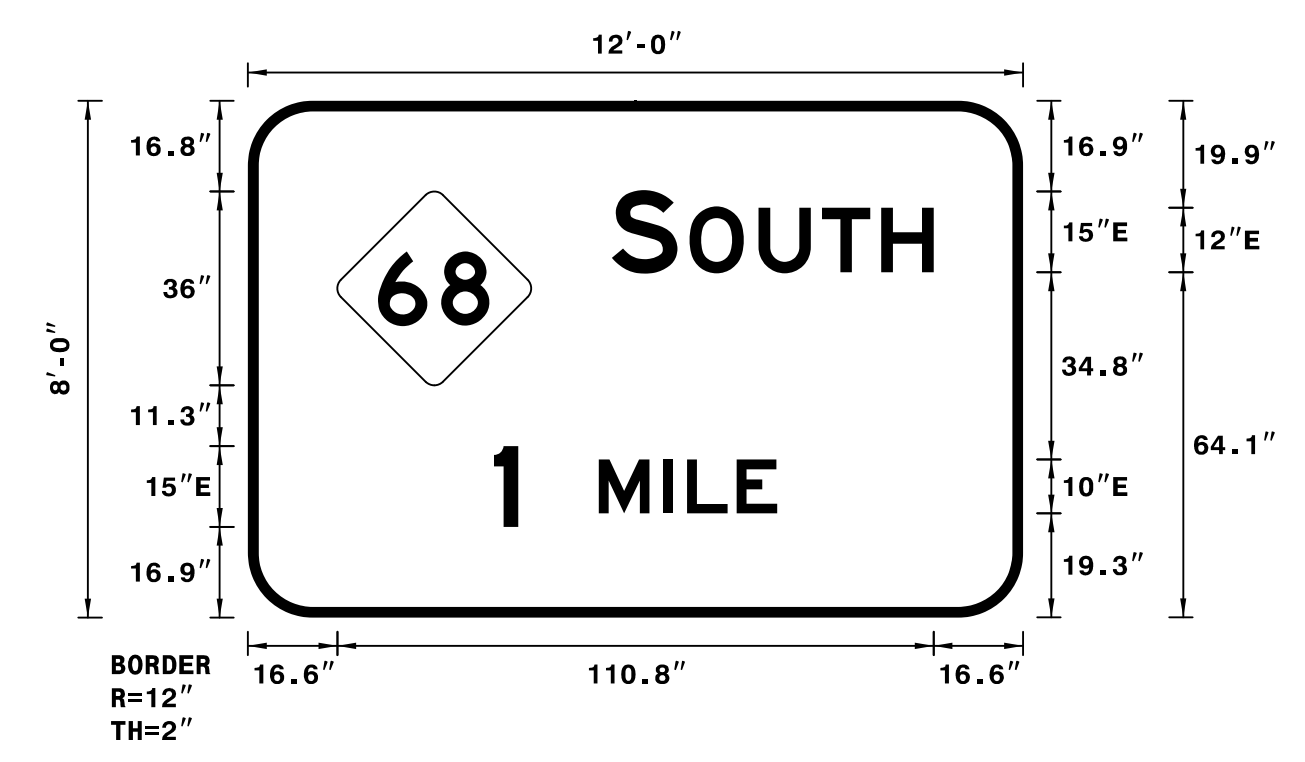

NOTES:
 1. Legend and border shall be direct applied Grade C reflective sheeting.
 2. Shields shall be Grade C reflective sheeting on 0.032" aluminum and demountable.
 3. Background shall be Grade C reflective sheeting.

LETTER POSITIONS

Letter spacings are to start of next letter


	S	O	U	T	H		Series/Size Text Length		
	67.6	12.2	2.2	12.8	11.8	11	9.7	16.6	E 2000
		1		M	I	L	E		E 2000
	45.7	4.5	15	12	4.4	9.2	7.5	45.7	52.6

SIGN NUMBER: 201
 TYPE: A
 QUANTITY: 1
 SIGN WIDTH: 6'-0"
 HEIGHT: 5'-0"
 TOTAL AREA: 30.0 Sq.Ft.
 BORDER TYPE: FLUSH
 RECESS: 0"
 WIDTH: 1.5"
 RADII: 6"
 NO. Z BARS: 2
 LENGTH: 64.0

SYMBOL	X	Y	WID	HT
Type A Arrow	24.8	6.6	18.3	28.7

MAT'L: 0.125" ALUMINUM

DESIGN BY: TRT
 PROJECT ID: R-2413CA
 CHECKED BY: ADK/CAJ
 DIV: 07
 DATE: February 2015

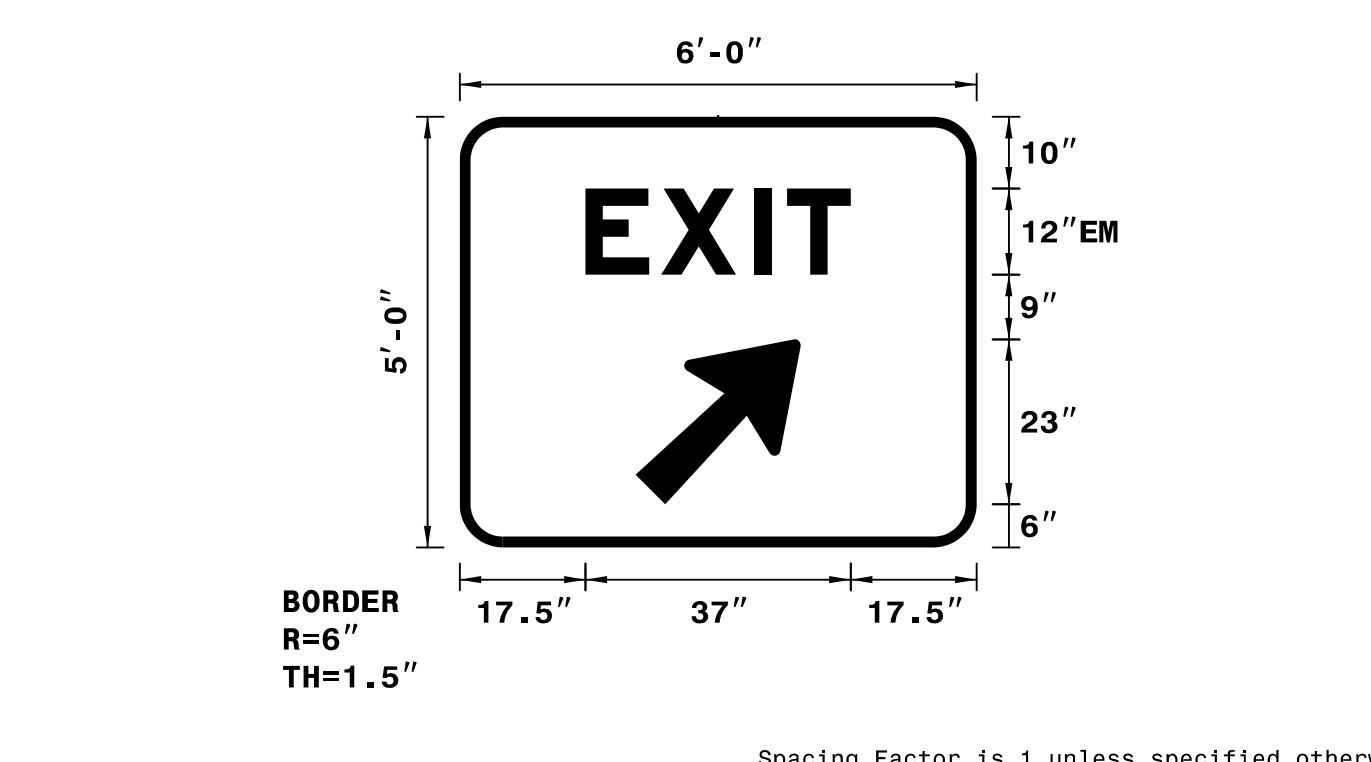

NOTES:
 1. Legend and border shall be direct applied Grade C reflective sheeting.
 2. Background shall be Grade C reflective sheeting.

LETTER POSITIONS

Letter spacings are to start of next letter

	E	X	I	T		Series/Size Text Length	
	17.5	10.6	13	4.6	8.9	17.5	EM 2000
							37