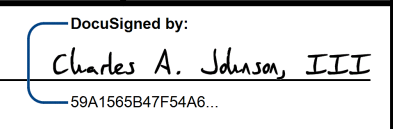



TIP NO. R-2413CA	SHEET NO. SIGN-4B
APPROVED:  <small>DocuSigned by: Charles A. Johnson, III 59A1565B47F546</small>	
DATE: 2/11/2015	
SEAL	
	


SIGN NUMBER: 301
 TYPE: D
 QUANTITY: 1
 SIGN WIDTH: 8'-0"
 HEIGHT: 2'-6"
 TOTAL AREA: 20.0 Sq.Ft.
 BORDER TYPE: FLUSH
 RECESS: 0"
 WIDTH: 0.75"
 RADII: 3"
 NO. Z BARS:
 LENGTH:

BACKG COLOR: Green
 COPY COLOR: White

SYMBOL	X	Y	WID	HT

MAT'L: 0.125" ALUMINUM

DESIGN BY: TRT
 PROJECT ID: R-2413CA
 CHECKED BY: ADK/CAJ
 DIV: 07
 DATE: February 2015

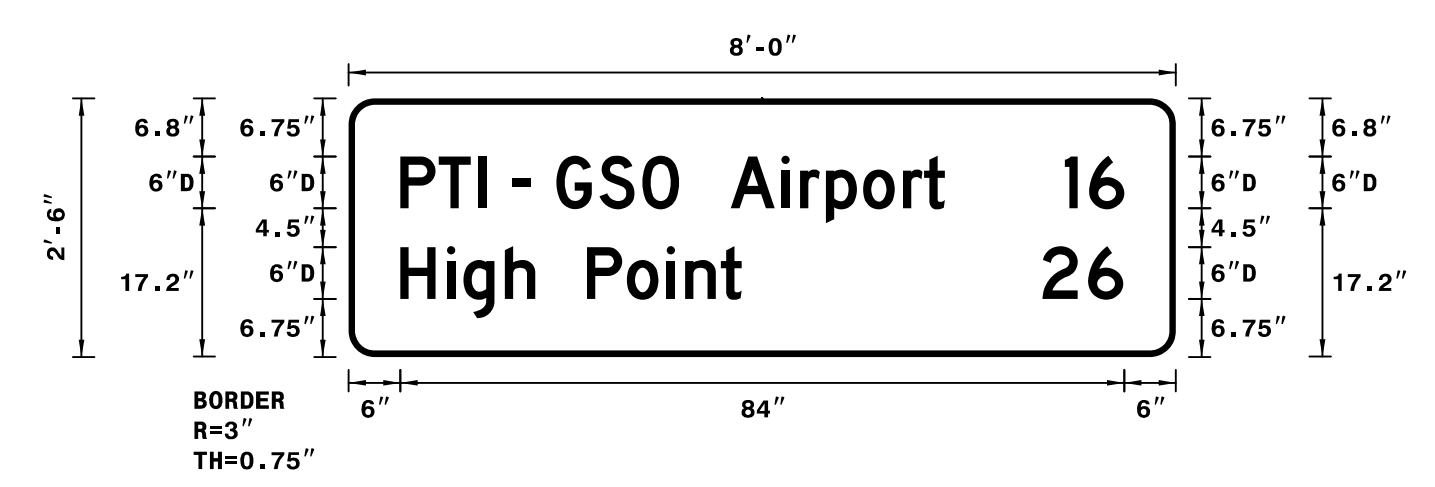

Spacing Factor is 1 unless specified otherwise

LETTER POSITIONS

Letter spacings are to start of next letter

	P	T	I	-	G	S	O	A	i	r	p	o	r	t	Series/Size				
6	4.4	4.6	1	3	2.1	3	5	5	4.3	6	5.9	2.2	3	4.3	4.6	2.5	2.4	26.8	D 2000
	1	6																	63.2
83.1	2.8	4.1	6																D 2000
	H	i	g	h	P	o	i	n	t										6.9
6	5.4	1.9	4.8	3.5	6	4.6	4.6	2.2	4.1	2.4	50.4								D 2000
	2	6																	39.6
80.6	5.3	4.1	6																D 2000
																			9.4