



TIP NO. R-2413CA	SHEET NO. SIGN-4C
APPROVED: _____ <small>DocuSigned by: Charles A. Johnson, III 56A1565B47F5A66</small>	
DATE: 2/11/2015	
SEAL	
	


401 QUANTITY REQ'D 3



48" X 60"
R2-1

TWO "U" POSTS PER SIGN


406 QUANTITY REQ'D 2



54" X 18"
R6-1 (L)

TWO "U" POSTS PER SIGN


411 QUANTITY REQ'D 1

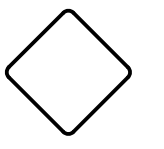

18" X 18"
OM1-3

MOUNT BELOW SIGN 410
IN 1 INSTALLATION


402 QUANTITY REQ'D 1

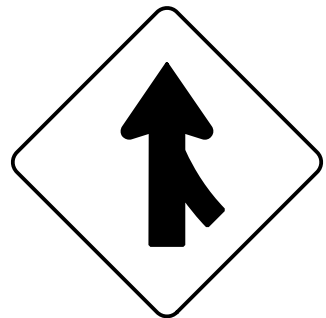

48" X 48"
W4-1 (R)

TWO "U" POSTS PER SIGN


407 QUANTITY REQ'D 4



36" X 36"
R3-4

ONE "U" POST PER SIGN


412 QUANTITY REQ'D 4

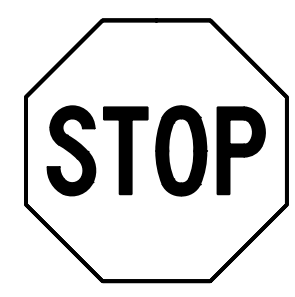

36" X 36"
R1-1

TWO "U" POSTS PER SIGN
MOUNT BELOW SIGN 414
IN 2 INSTALLATIONS


403 QUANTITY REQ'D 2

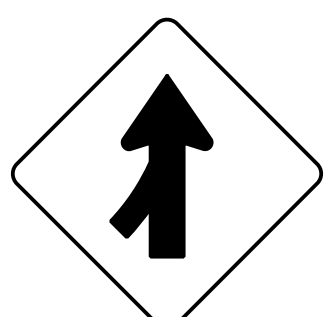

48" X 48"
W4-1 (L)

TWO "U" POSTS PER SIGN


408 QUANTITY REQ'D 4

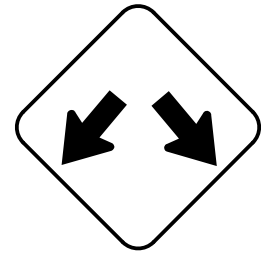

36" X 36"
W12-1

ONE "U" POST PER SIGN


413 QUANTITY REQ'D 2



36" X 36"
R3-27

MOUNT BELOW SIGN 412
IN 2 INSTALLATIONS


404 QUANTITY REQ'D 2



36" X 48"
R2-1

TWO "U" POSTS PER SIGN


409 QUANTITY REQ'D 1



36" X 36"
W14-2

ONE "U" POST PER SIGN


414 QUANTITY REQ'D 2



54" X 18"
R6-1 (R)

TWO "U" POSTS PER SIGN


405 QUANTITY REQ'D 1



48" X 48"
W19-3

TWO "U" POSTS PER SIGN


410 QUANTITY REQ'D 1

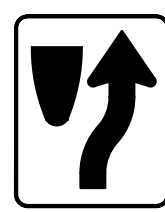

24" X 30"
R4-7

ONE "U" POST PER SIGN

415 QUANTITY REQ'D 2



36" X 36" X 36"
R1-2

ONE "U" POST PER SIGN