




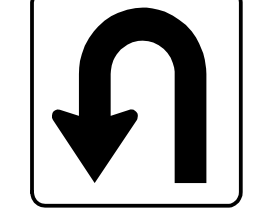
TIP NO. R-2413CA	SHEET NO. SIGN-4D
APPROVED: <u>Charles A. Johnson, III</u> <small>DocuSigned by: 98A156847F54A6</small>	
DATE: 2/11/2015	
SEAL	
	

501
506

SOUTH 1 - 36" X 18"
 1 - 60" X 48"

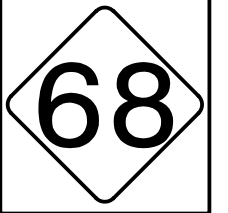
TWO "U" POSTS PER SIGN

507

SOUTH 1 - 36" X 18"
 1 - 45" X 36"
 1 - 36" X 36"


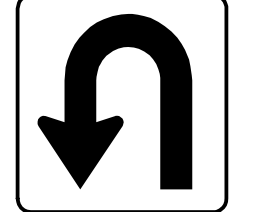
TWO "U" POSTS PER SIGN

502

SOUTH 1 - 24" X 12"
 1 - 24" X 24"


ONE "U" POST PER SIGN

508

NORTH 1 - 36" X 18"
 1 - 45" X 36"
 1 - 36" X 36"

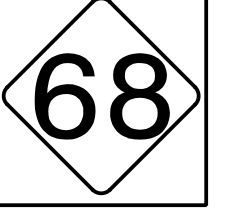
TWO "U" POSTS PER SIGN

503

JCT 1 - 21" X 15"
NORTH 1 - 24" X 12"
 1 - 30" X 24"


ONE "U" POST PER SIGN

504

END 1 - 24" X 12"
 1 - 24" X 24"

ONE "U" POST PER SIGN

505
509

NORTH 1 - 36" X 18"
 1 - 45" X 36"

TWO "U" POSTS PER SIGN