
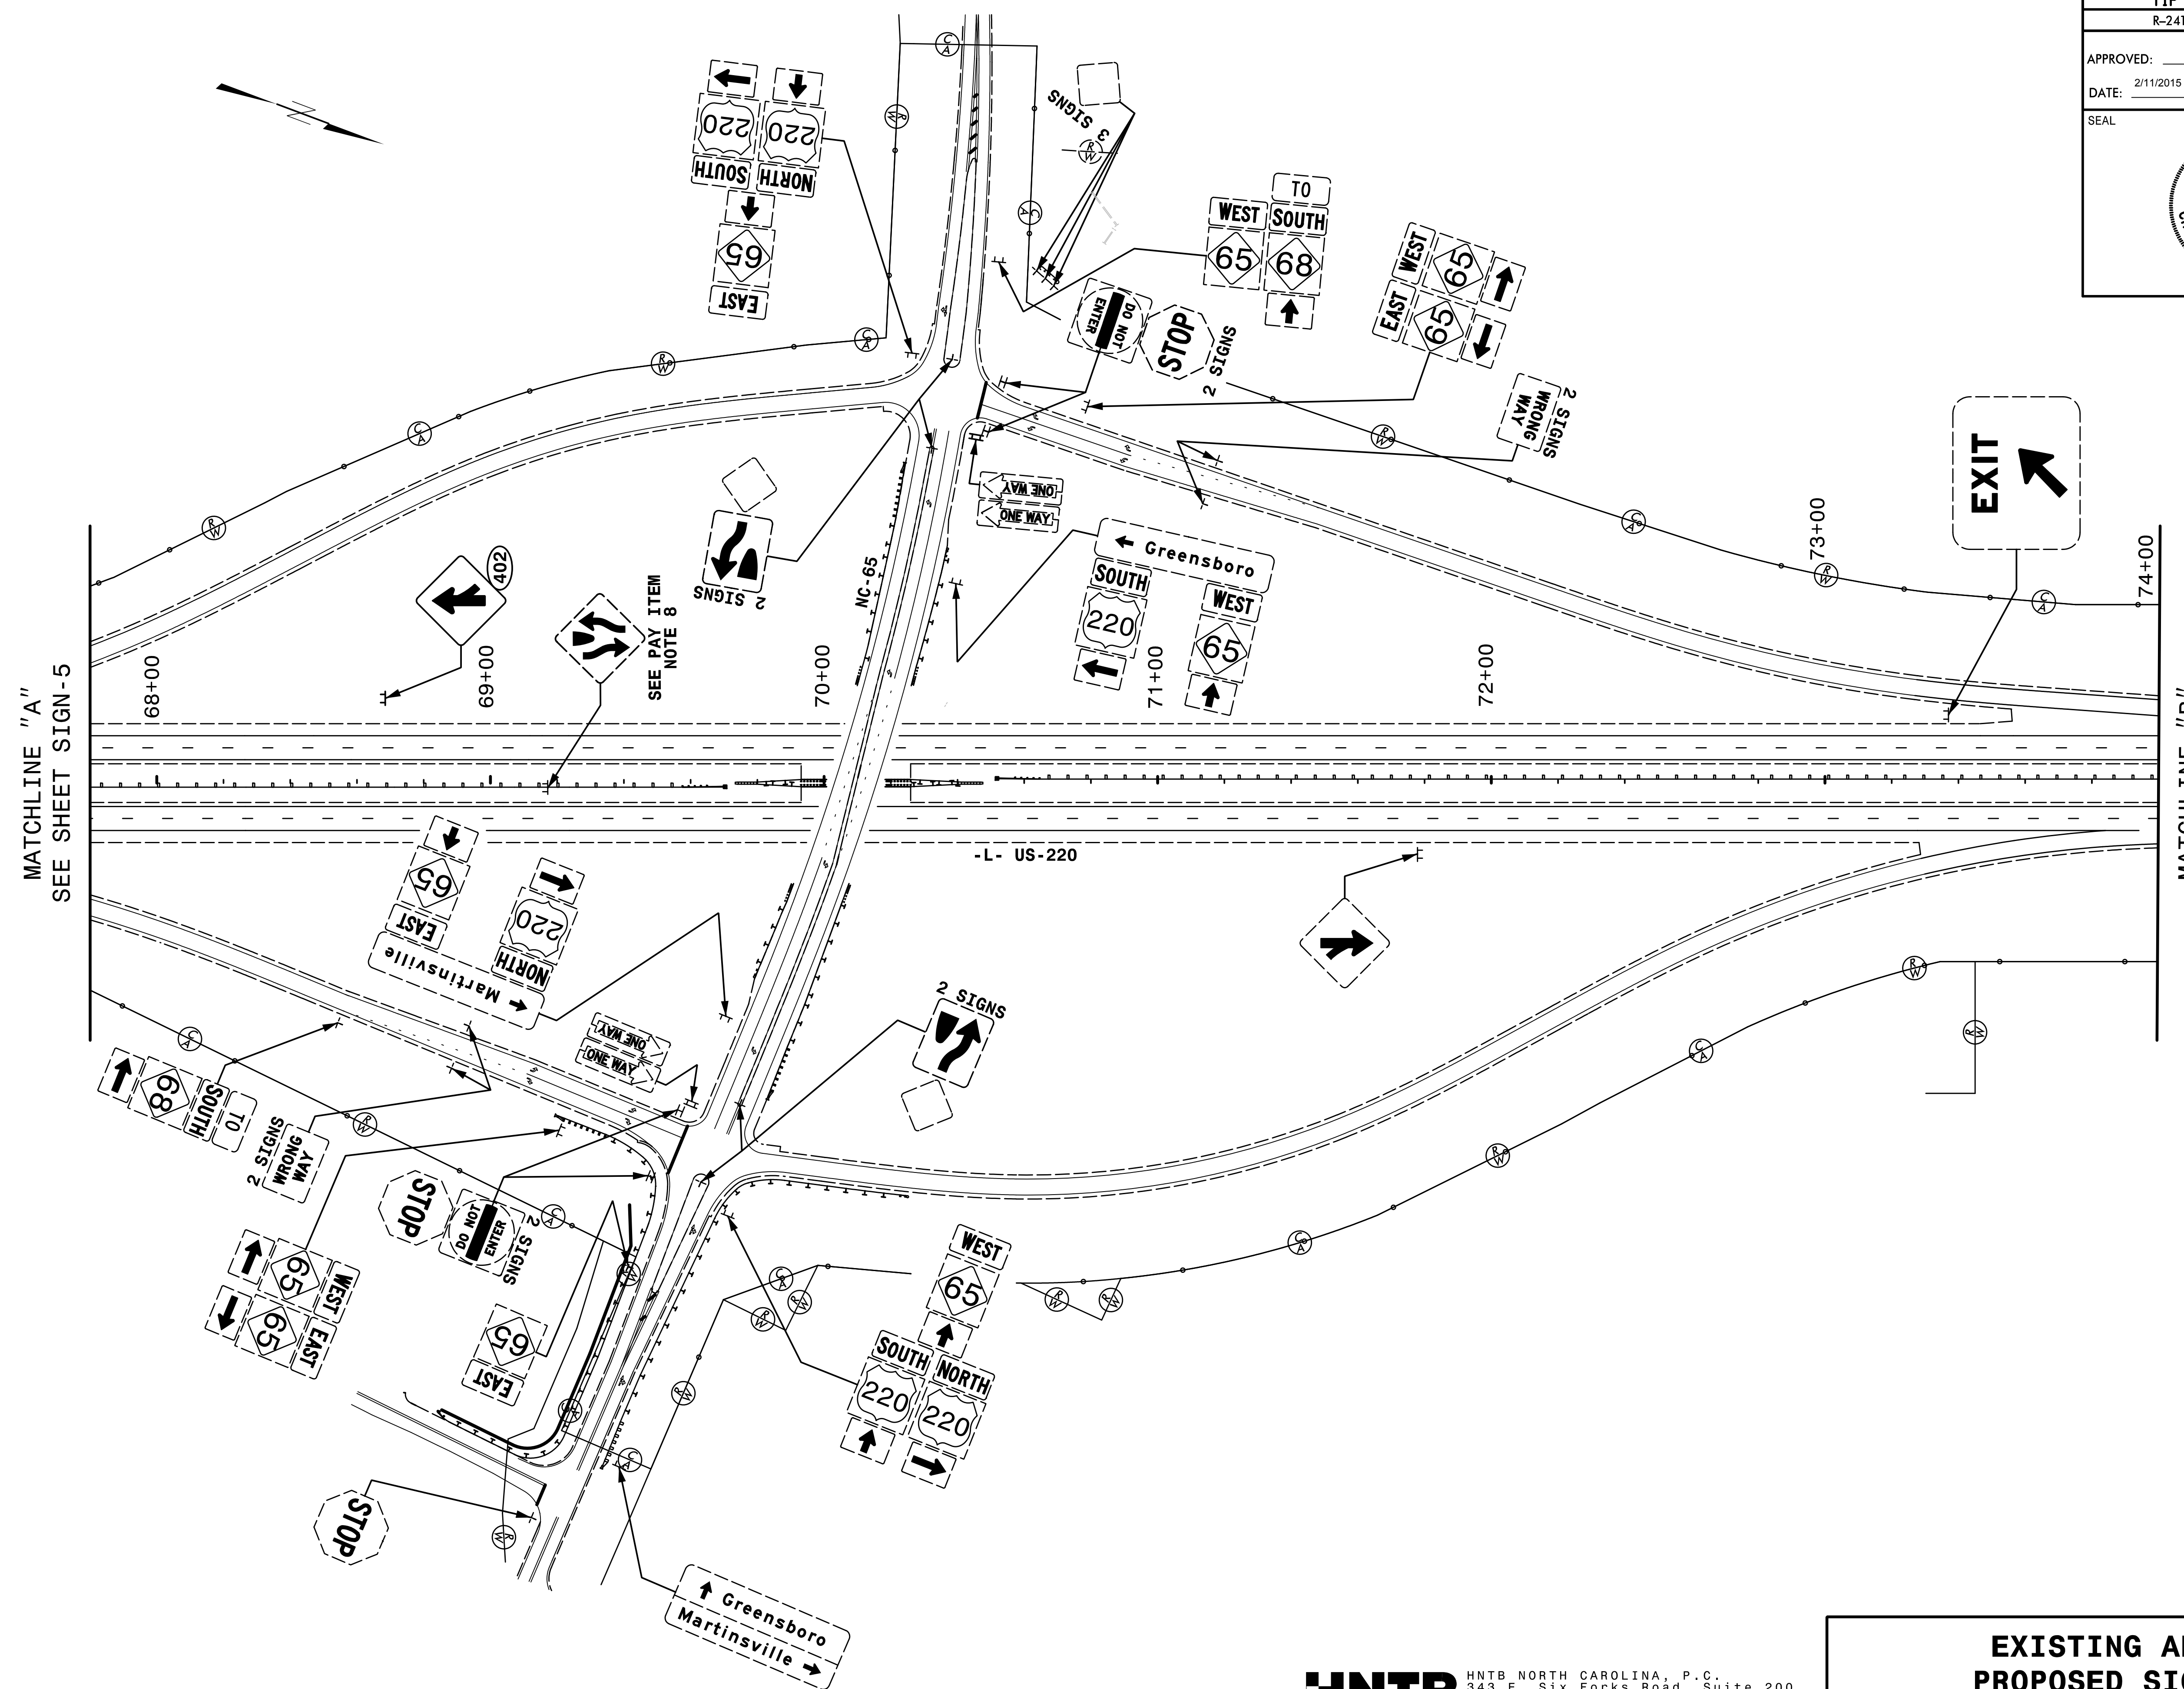


TIP NO. R-2413CA	SHEET NO. SIGN-6
APPROVED: <u>Charles A. Johnson, III</u> <small>DocuSigned by: Charles A. Johnson, III 59A1555847F544E</small>	
DATE: 2/11/2015	
SEAL	



SEAL 20675
NORTH CAROLINA PROFESSIONAL ENGINEER
CHARLES A. JOHNSON, III



MATCHLINE "A"
SEE SHEET SIGN-5

MATCHLINE "B"
SEE SHEET SIGN-7

HNTB HNTB NORTH CAROLINA, P.C.
343 E. Six Forks Road, Suite 200
Raleigh, North Carolina 27609
NC License No: C-1554

**EXISTING AND
PROPOSED SIGNS
STA. 67+80 TO 74+00**