


| | |
|---|---------------------|
| TIP NO. R-2413CA | SHEET NO. SIGN-8 |
| APPROVED: <u>Charles A. Johnson, III</u> <small>SSA158584754A6</small> | |
| DATE: 2/11/2015 | |
| SEAL | |

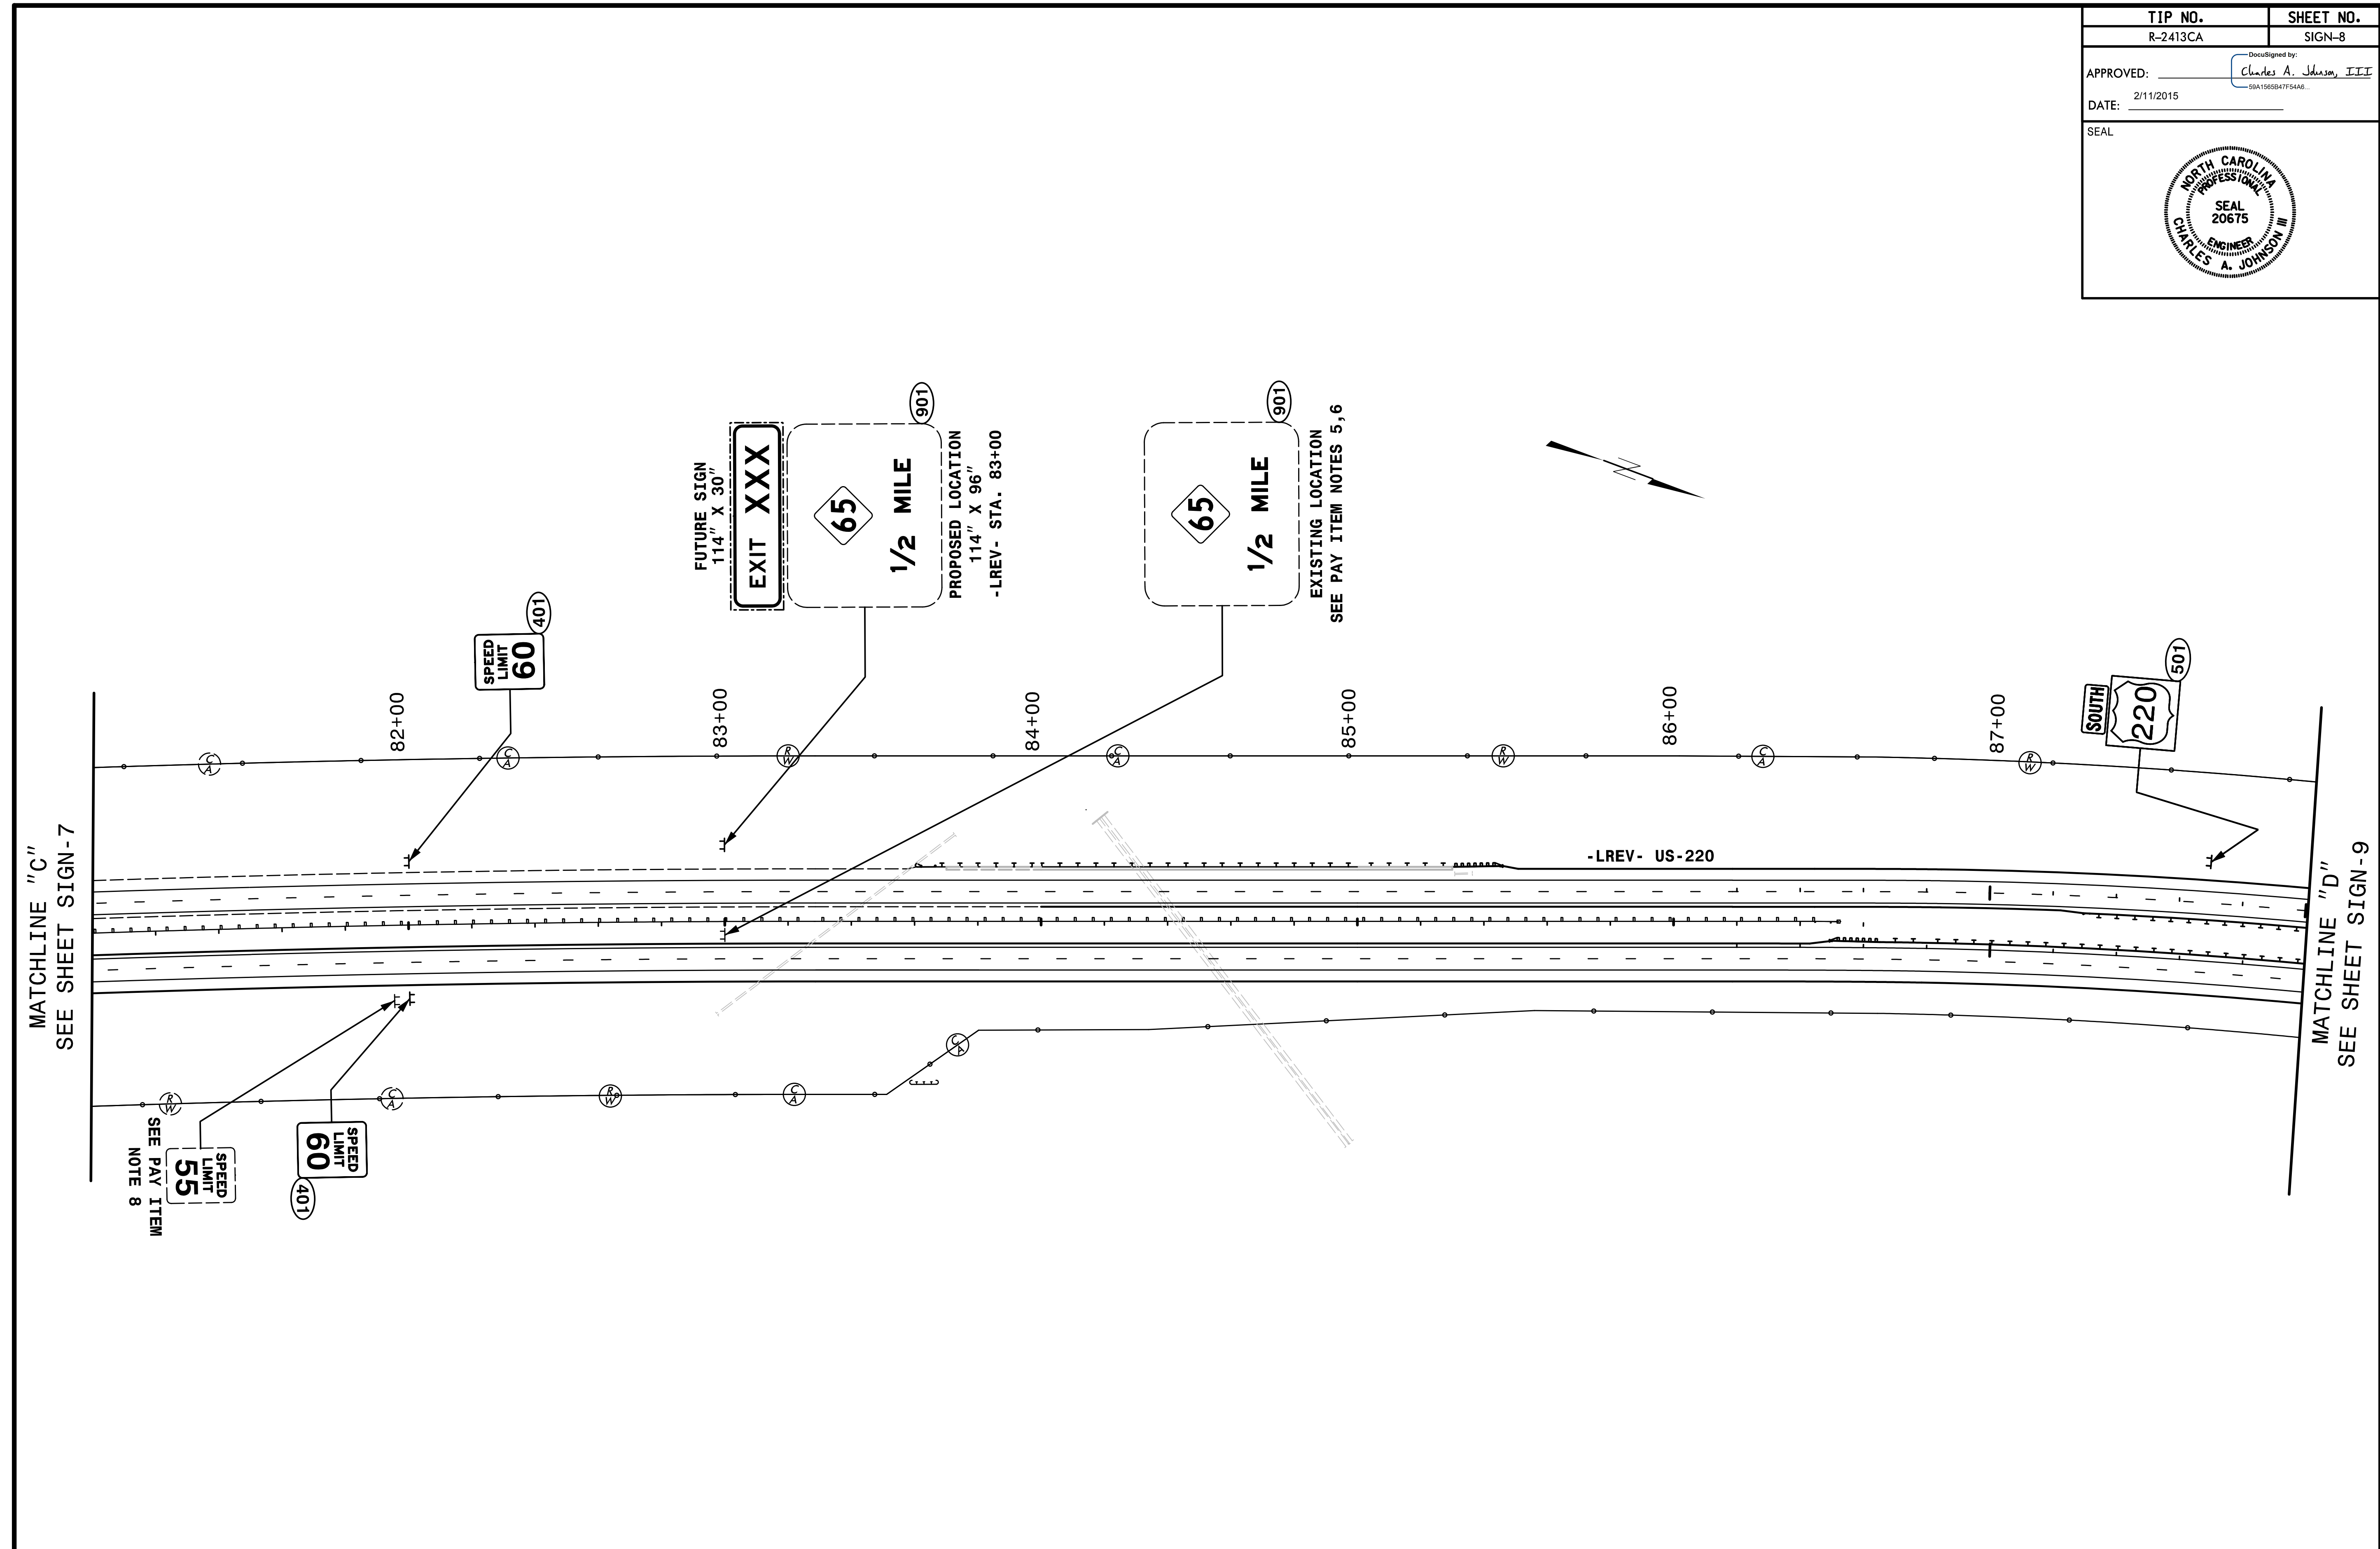

HNTB HNTB NORTH CAROLINA, P.C.
343 E. Six Forks Road, Suite 200
Raleigh, North Carolina 27609
NC License No: C-1554

**EXISTING AND
PROPOSED SIGNS
STA. 81+00 TO 88+00**