


TIP NO. R-2413CA	SHEET NO. SIGN-9
APPROVED: <i>Charles A. Johnson, III</i> 2/11/2015	
DATE: 2/11/2015	
SEAL	

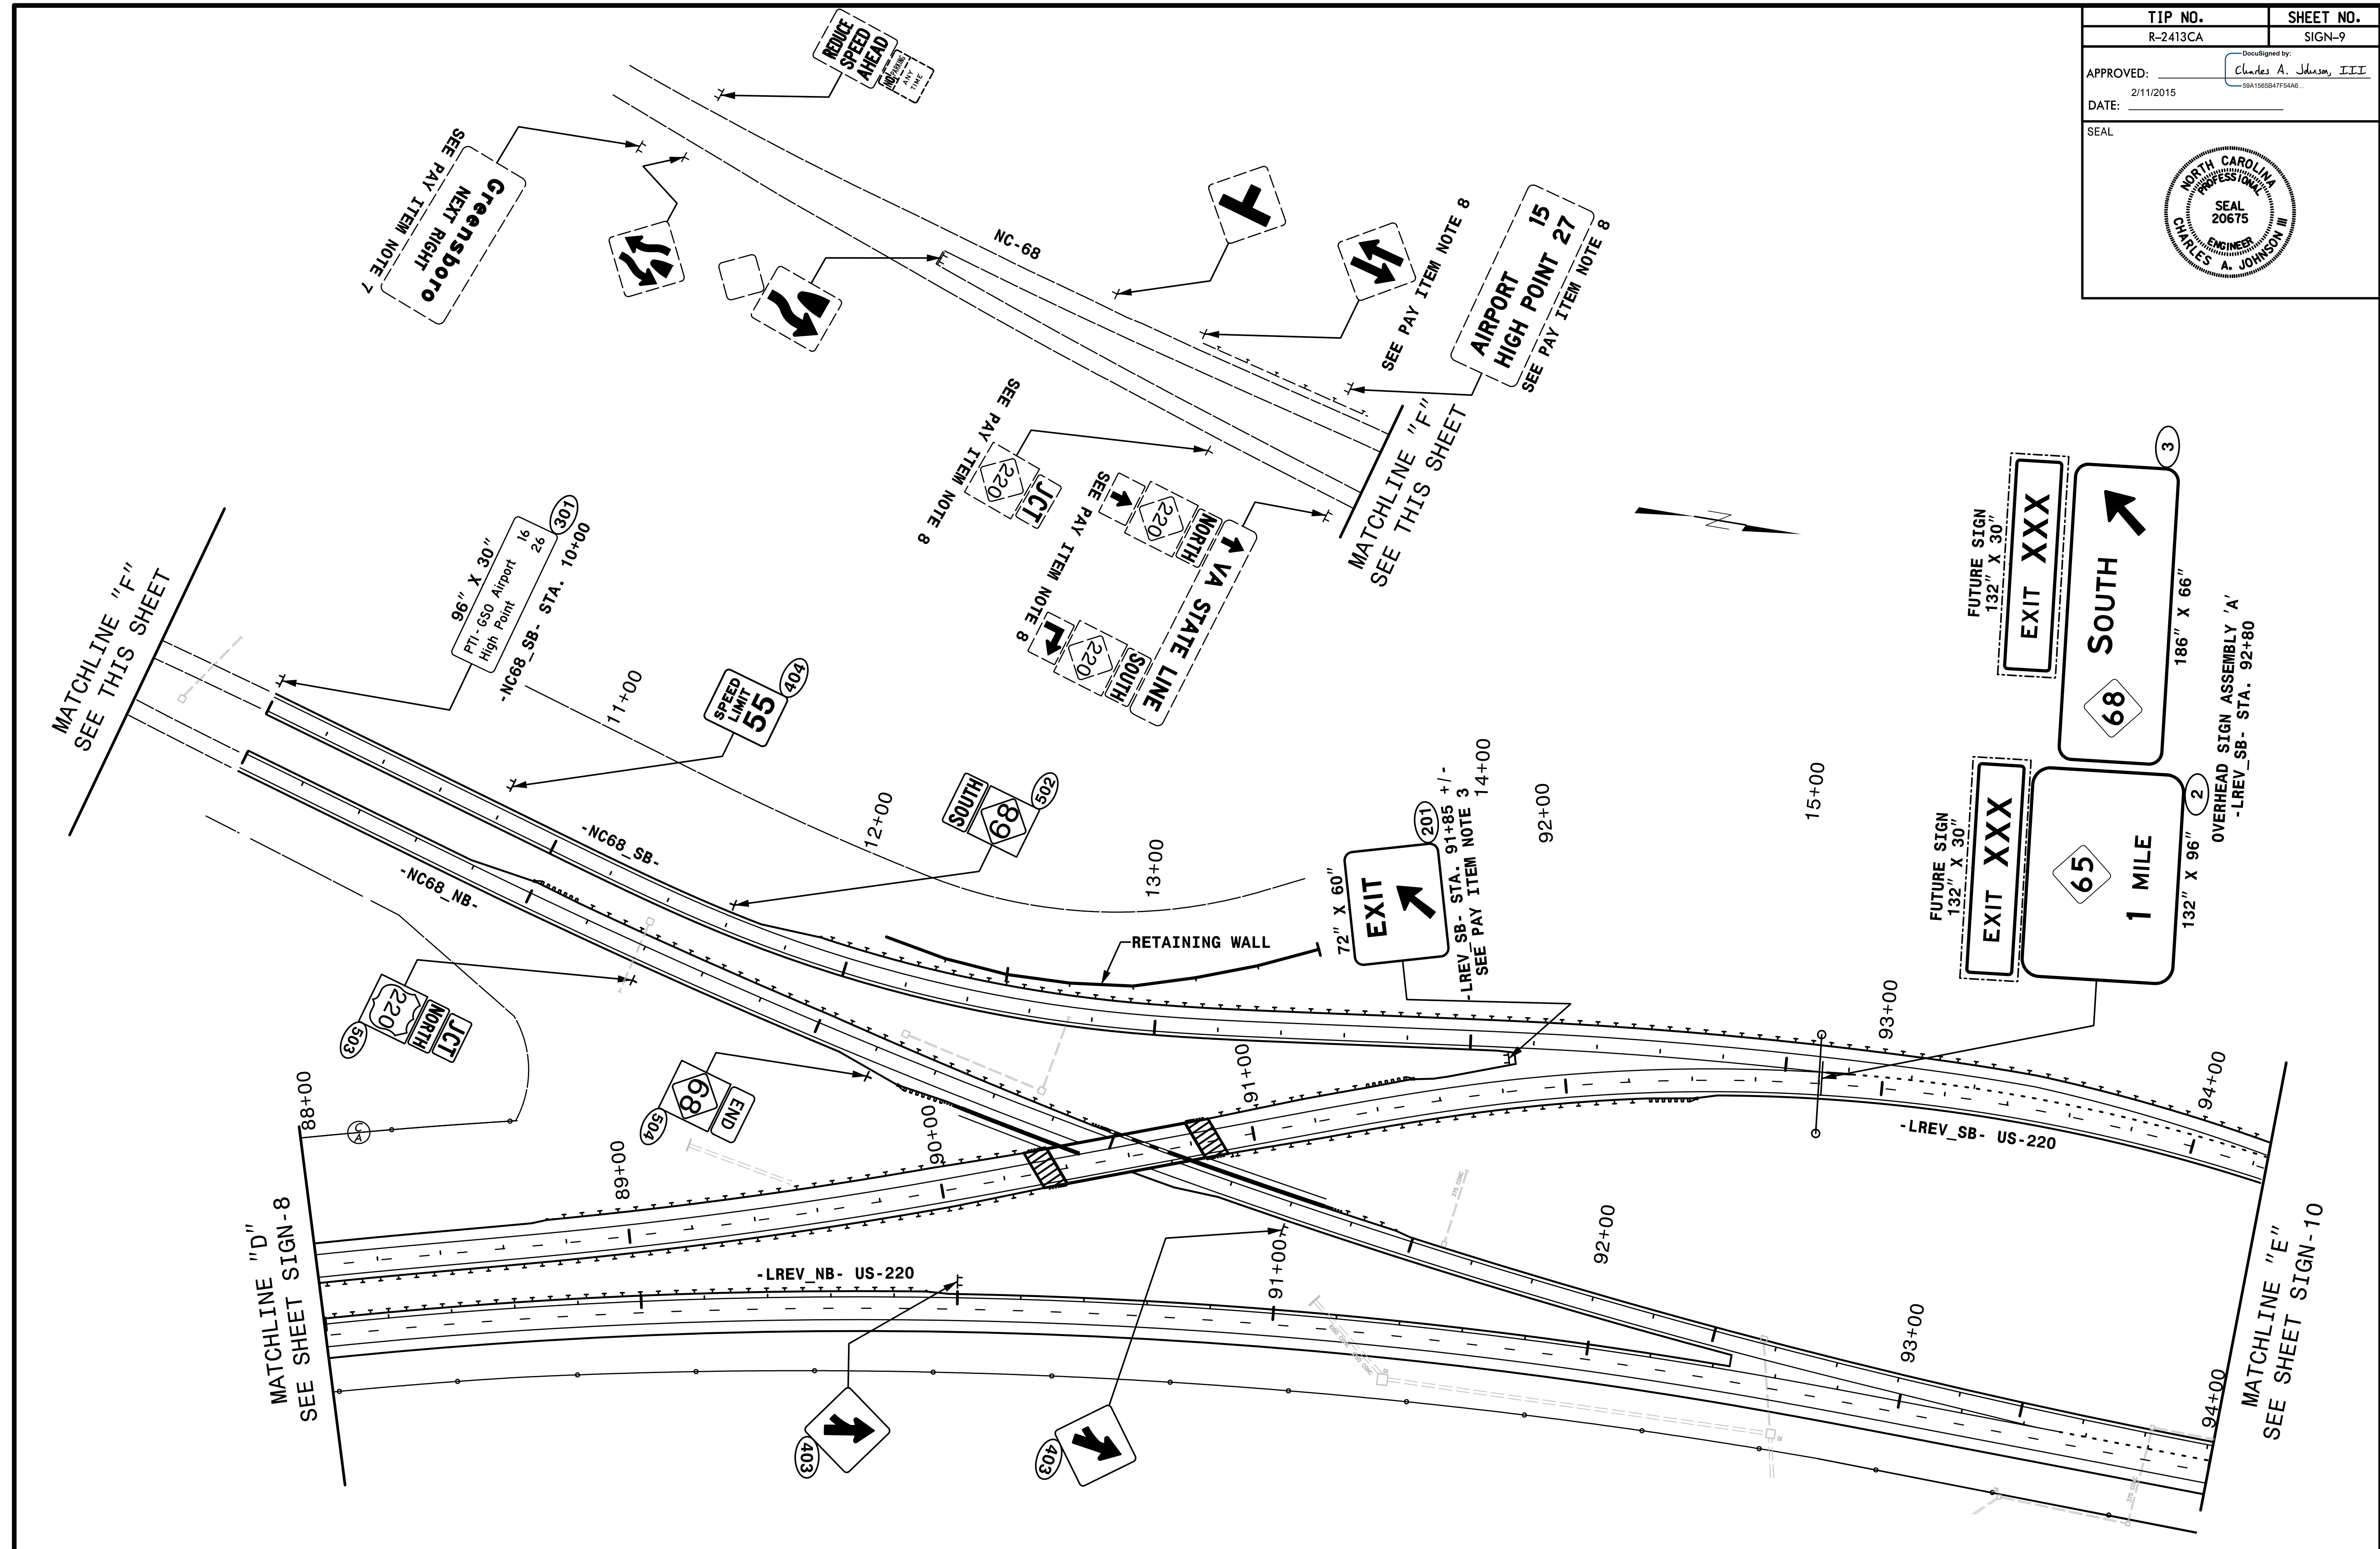

HNTB HNTB NORTH CAROLINA, P.C.
343 E. Six Forks Road, Suite 200
Raleigh, North Carolina 27609
NC License No: C-1554

**EXISTING AND
PROPOSED SIGNS
STA. 88+00 TO 94+00**